



EXISTING GROUND FLOOR PLAN

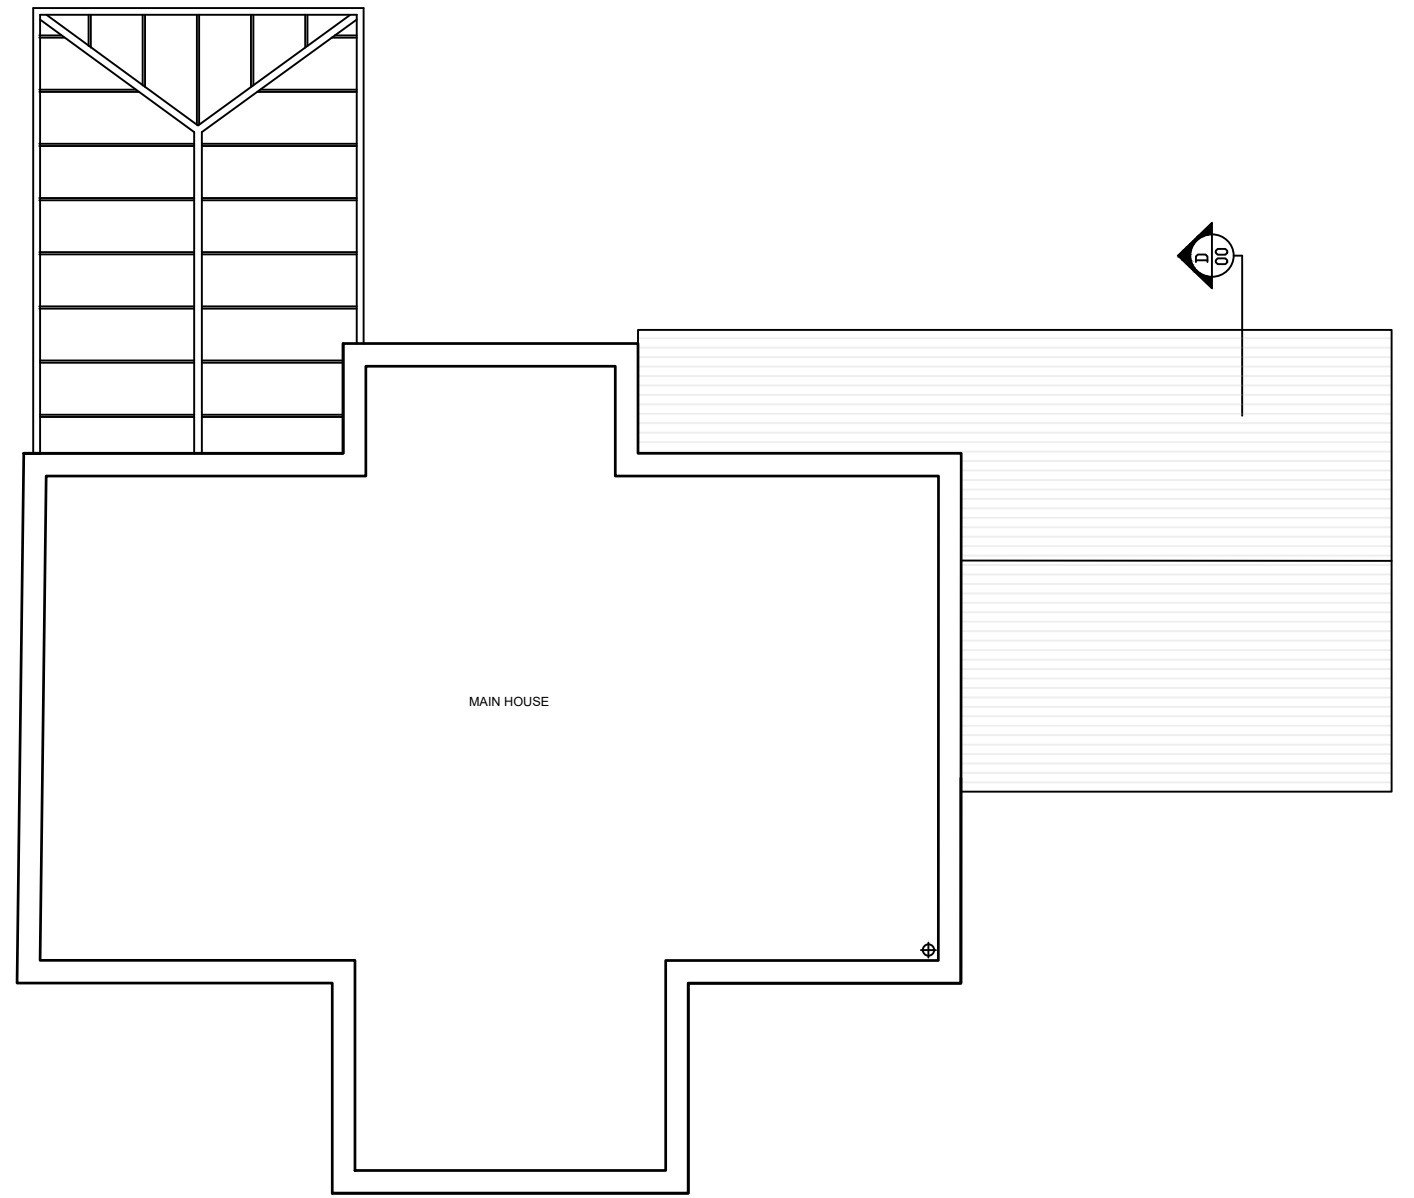

EXISTING FIRST FLOOR PLAN

 

No: Issue: Date:



SCALE
1:100 @ A3
DRAWN BY:
SP

JOB NO:
0024
DRAWING NO:
02

DRAWING
EXISTING PLANS

PROJECT
3 Blenheim Close,
Sawbridgeworth,
Herts.

