


SITE PLAN - PROPOSED EXTENSION SHADED AREA
SCALE 1 : 200

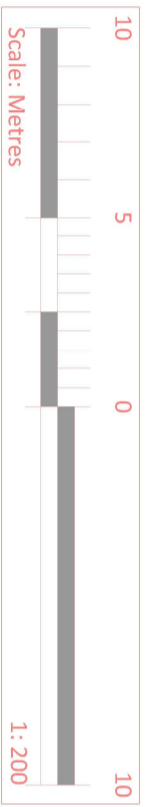

No: Issue: Date:



SCALE REFER TO ABOVE	JOB NO: 0024	DRAWING	PROJECT
DRAWN BY: SP	DRAWING NO: 01	SITE PLAN	3 Dandenong Creek, Surrey Hills Vic 3129