
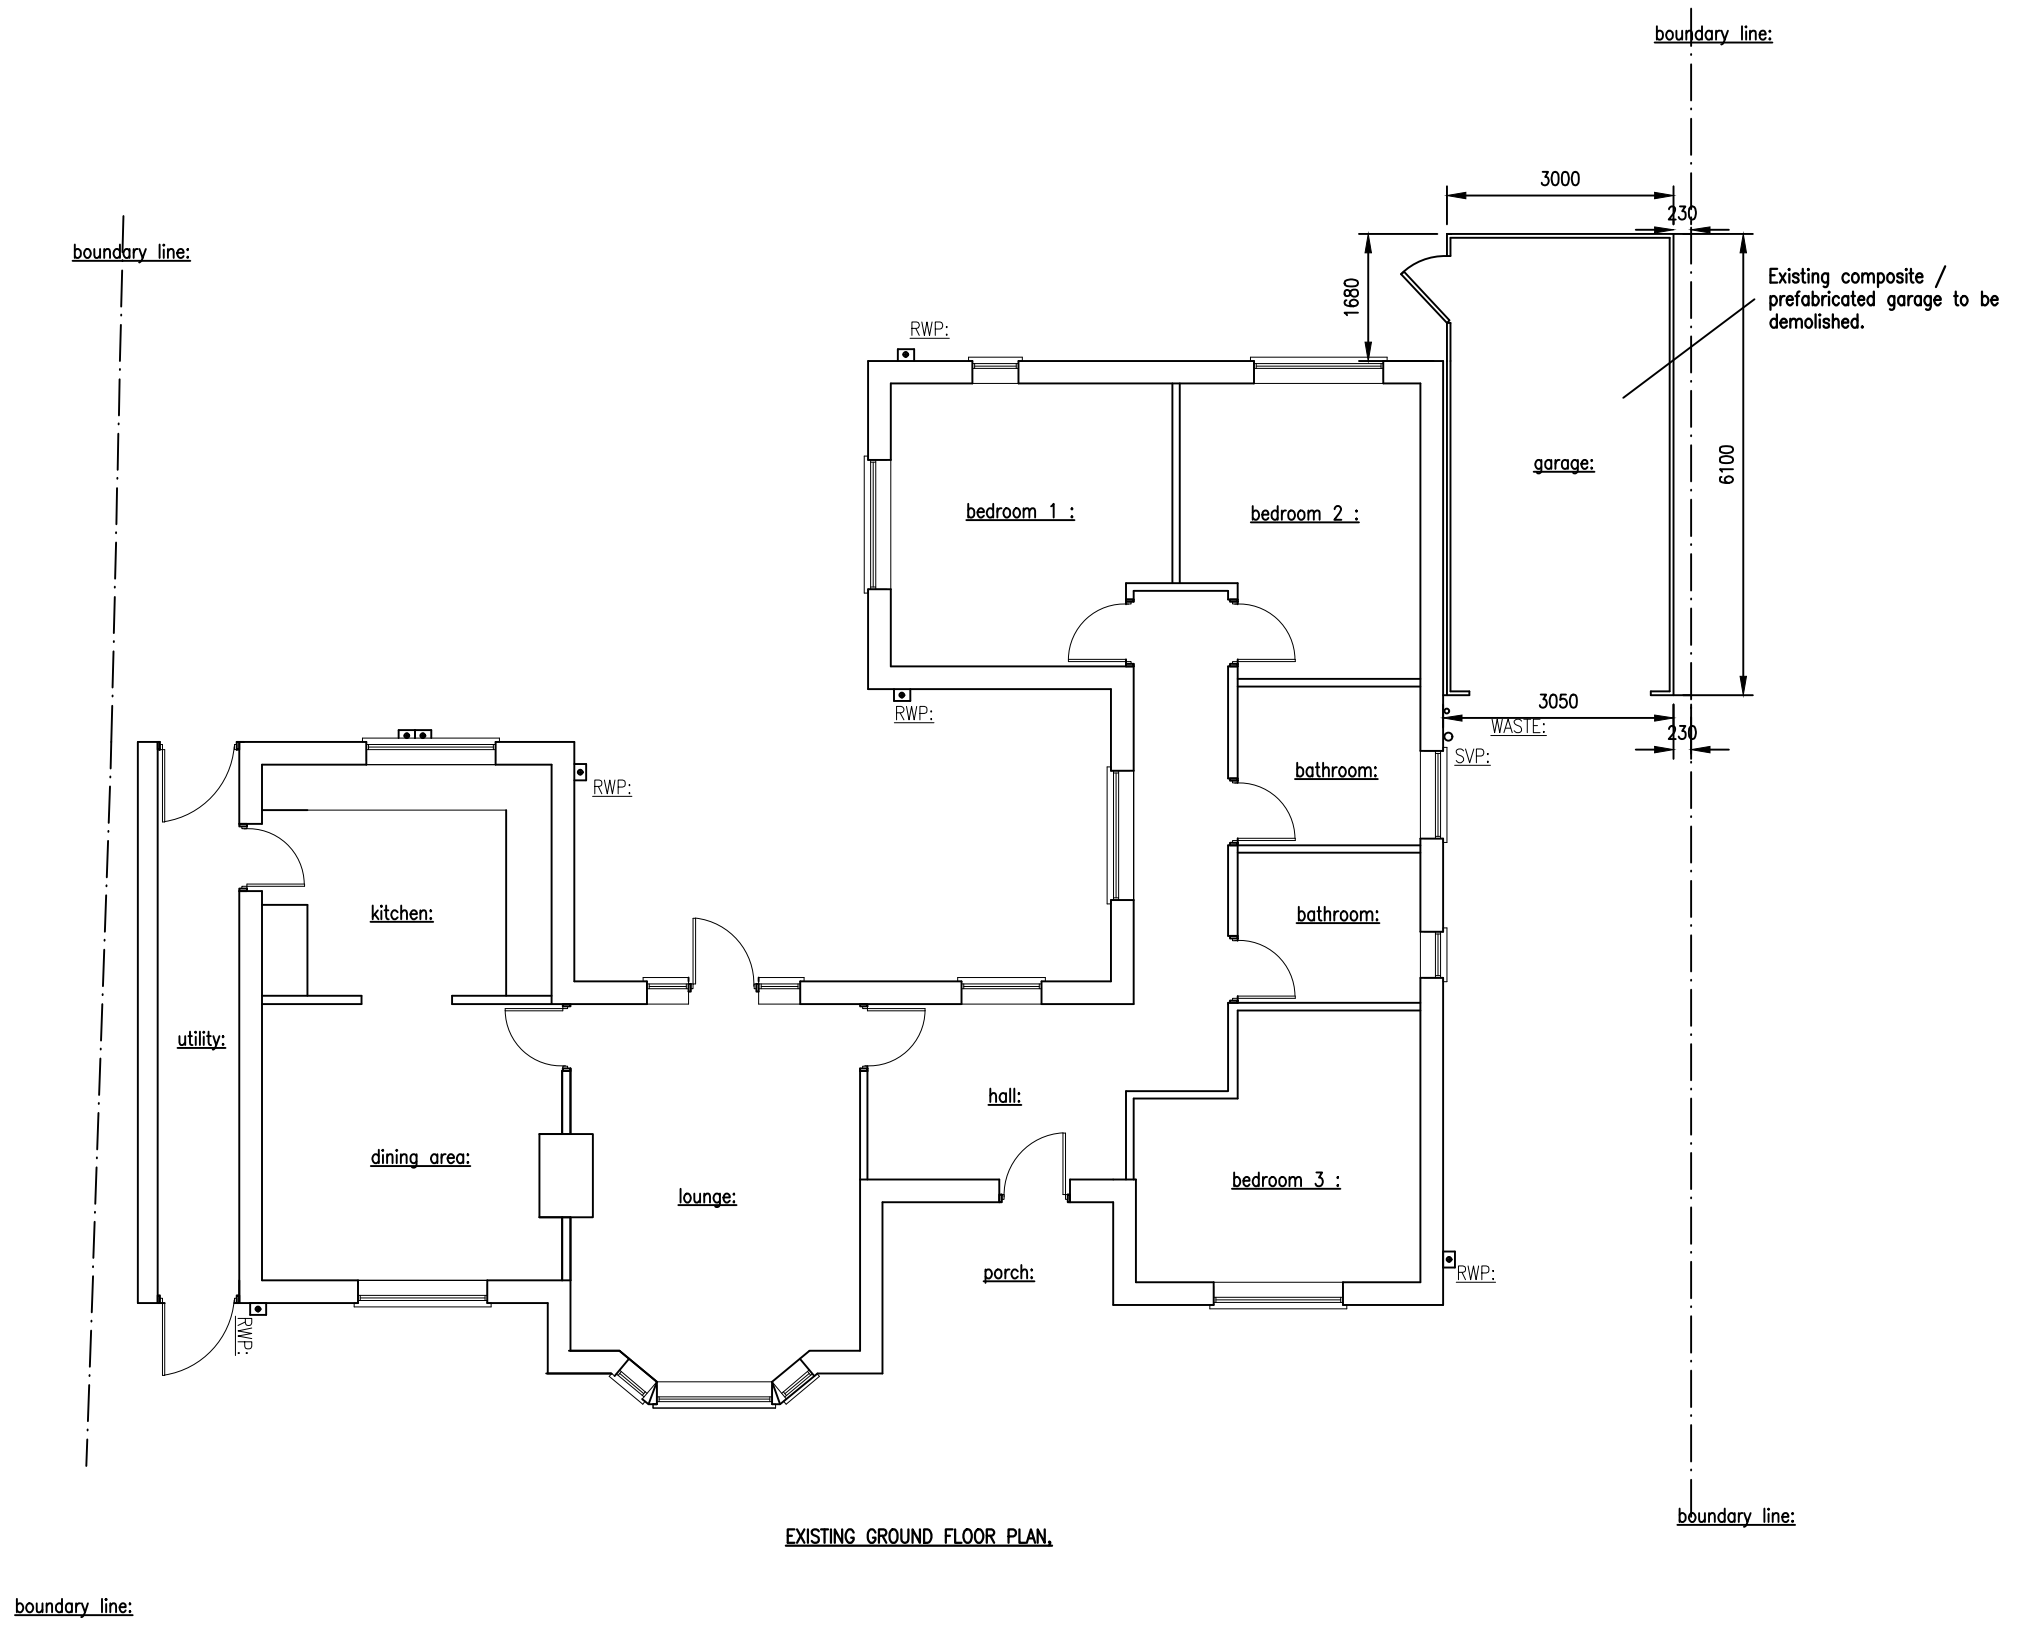


ALL DIMENSIONS ARE TO BE CHECKED ON SITE:  
 ALL DIMENSIONS ARE IN MM UNLESS STATED OTHERWISE  
 ORIGINAL SIZE A3.

 

EXISTING GROUND FLOOR PLAN.

Southborough Building Services LTD design & build	Arun House, Church Street Rudgwick, Horsham West Sussex RH12 3HJ	07801 495214 mjzsbs@gmail.com	TITLE: Existing floor plan.	CLIENT Mrs G. Millar Waverley Cottage Glendene Avenue East Horsley KT24 5AY	SCALE 1:100@ A3	DATE oct 2023
			PROJECT: Planning Application: Garage replacement.		DRN M.J.Z.	CHKD
			TEL		DRN No pl.wc floor plan: Existing	