
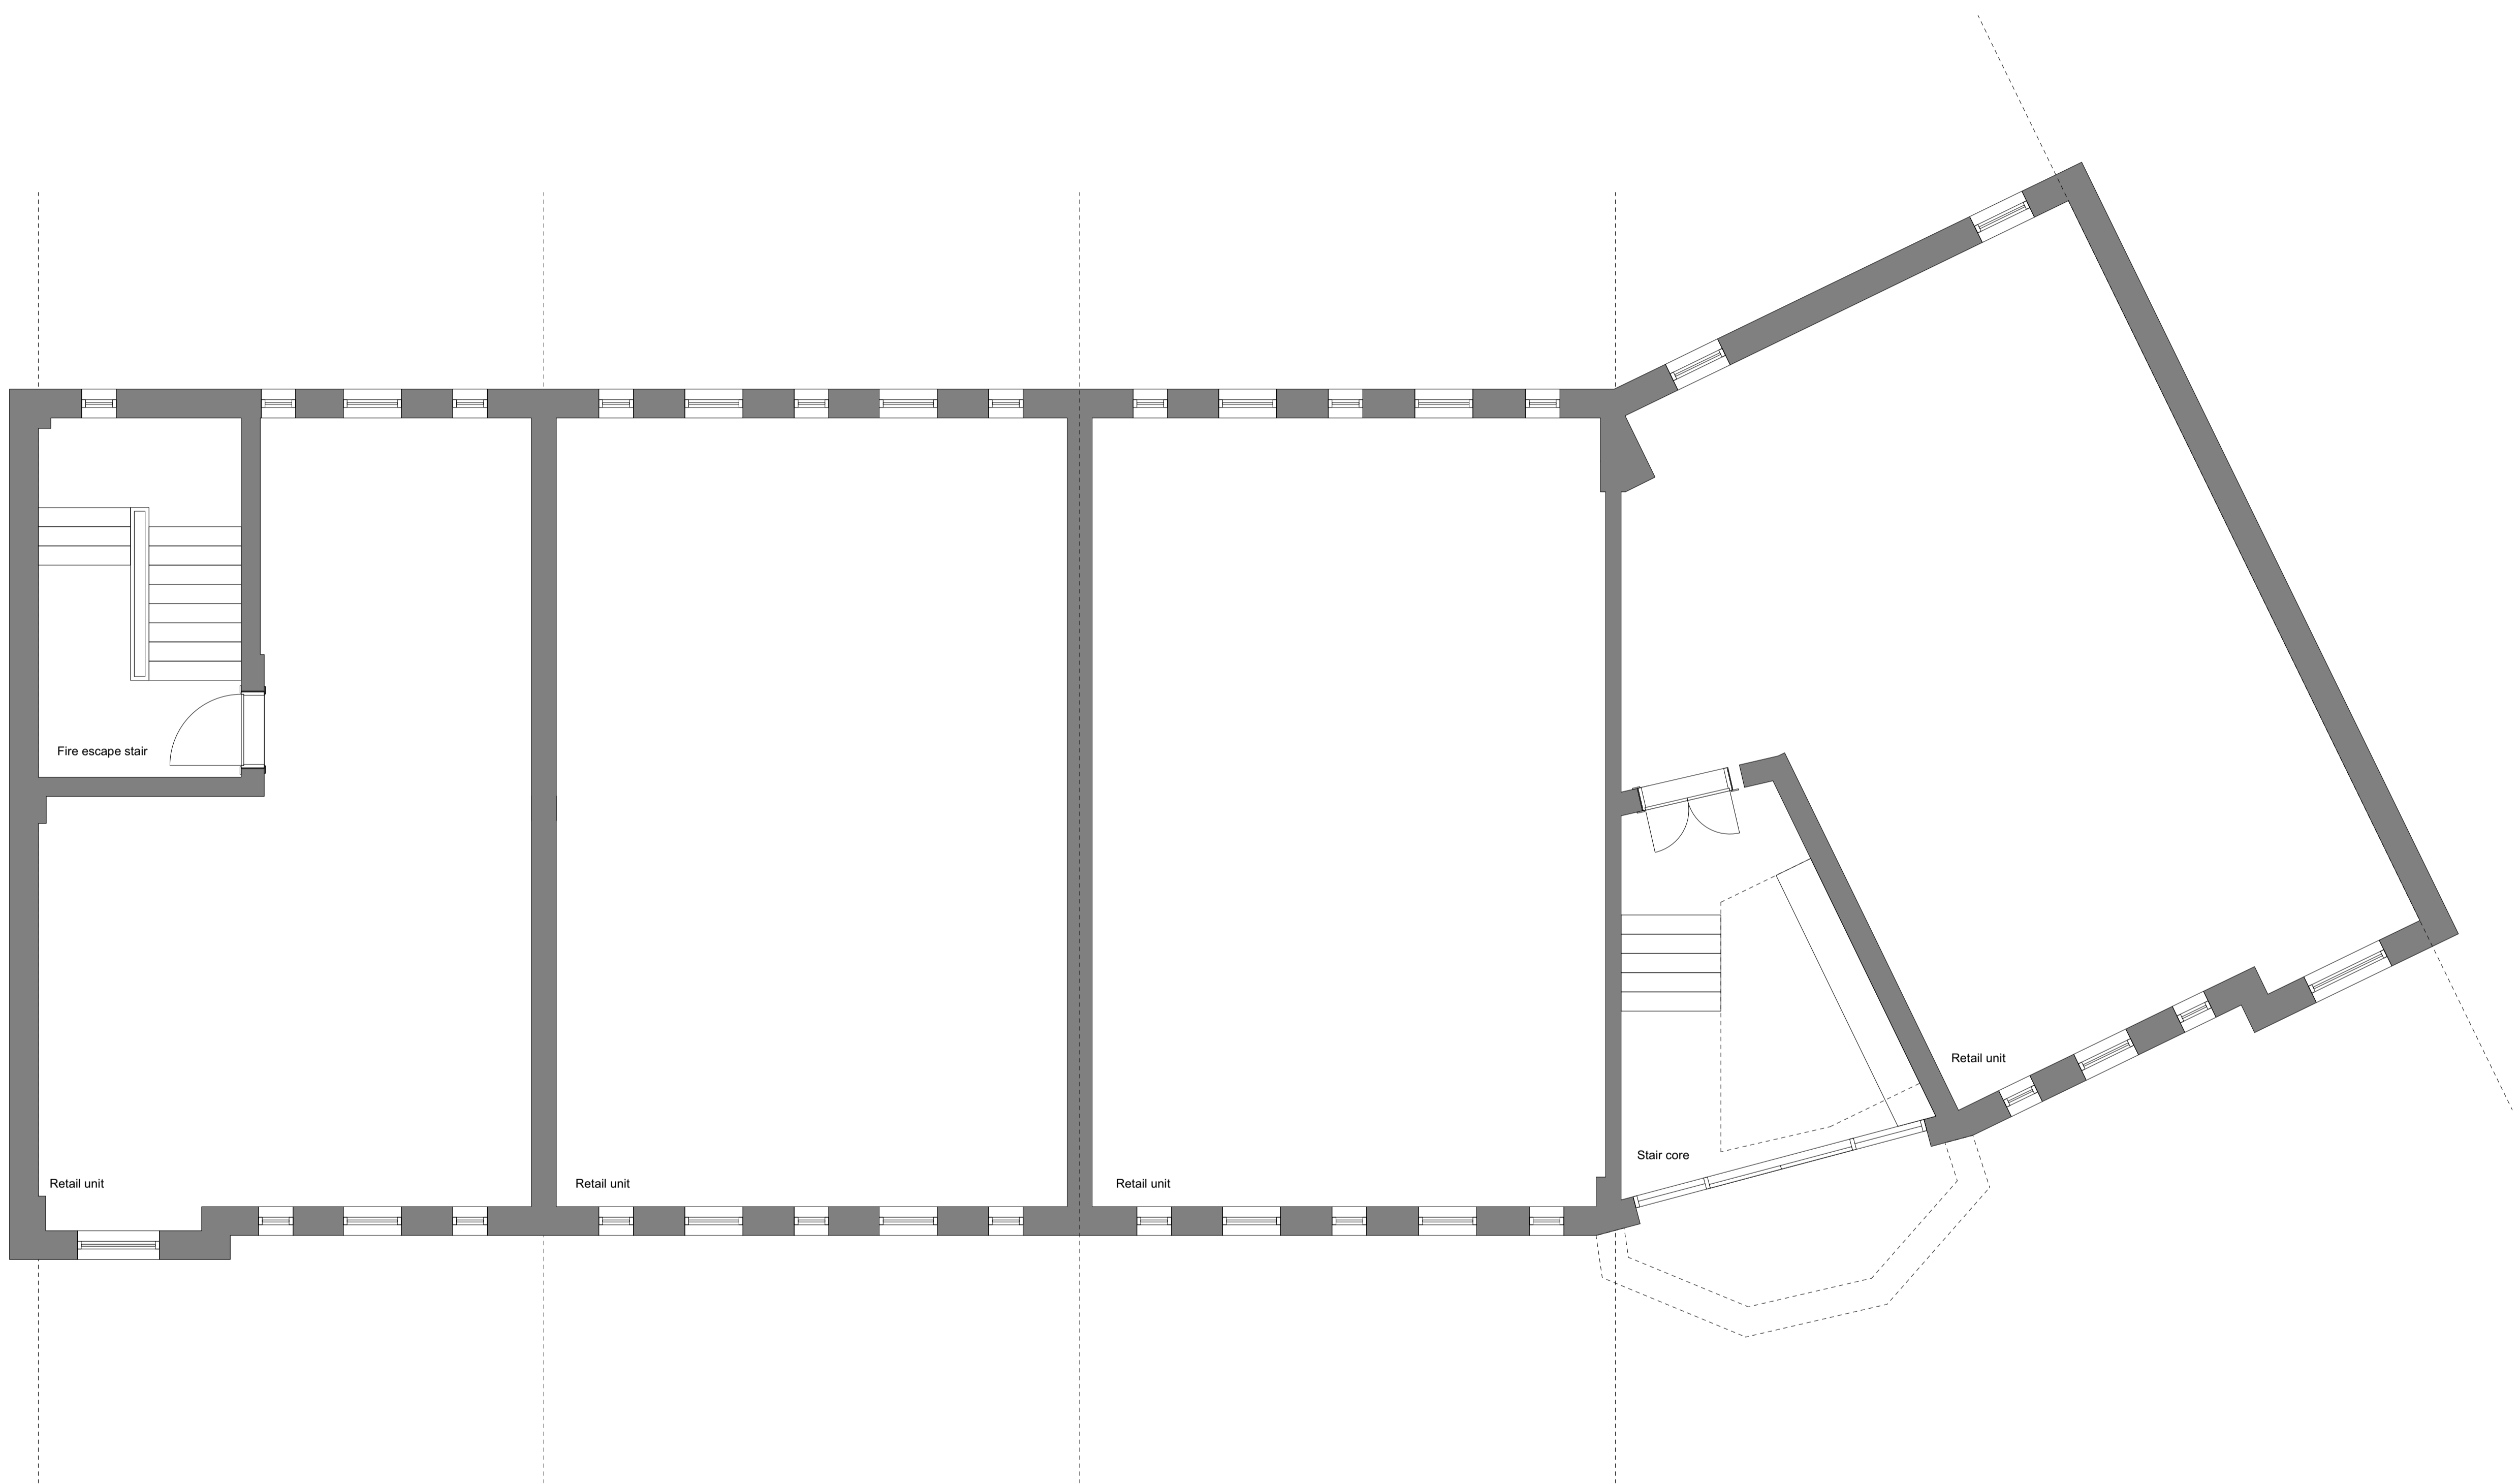


**DISCLAIMER:**  
 TODD ARCHITECTS CONFIRM THAT RECIPIENTS CAN ONLY RELY ON APPROVED CONTROLLED DOCUMENT FORMATS IN CONSTRUCTION PROJECTS. CONTROLLED DOCUMENT FORMATS INCLUDE ORIGINAL HARD COPY DRAWINGS ISSUED BY TODD ARCHITECTS, OR UNPRINTED PDF/DWG IMAGES OF DRAWINGS RECEIVED FROM TODD ARCHITECTS. TODD ARCHITECTS CANNOT ENSURE THE ACCURACY OF DRAWINGS, USED IN AN UNCONTROLLED DOCUMENT FORMAT WHICH MAY BE ALTERED OR MISINTERPRETED AS A RESULT OF HUMAN ERROR ON THE PART OF THE RECIPIENT, OR AS A RESULT OF THE INCOMPATIBILITY OF COMPUTER SYSTEMS WHEN OPENING OR PRINTING COMPUTER AIDED DRAWINGS. UNCONTROLLED DOCUMENT FORMATS INCLUDE: COMPUTER AIDED DESIGN FILES, PRINTS WHICH HAVE BEEN CREATED BY THE RECIPIENT FROM NON-CONTROLLED FILE FORMATS, PHOTOCOPIES OF ORIGINAL HAND COPY DRAWINGS FROM TODD ARCHITECTS, DRAFT DRAWINGS SUPPLIED BY TODD ARCHITECTS FOR INFORMATION PURPOSES ONLY. TODD ARCHITECTS ACCEPT NO RESPONSIBILITY FOR ANY LOSS OR DAMAGE ARISING AS A RESULT OF RELIANCE BY THE RECIPIENT OR ANY THIRD PARTY ON UNCONTROLLED DOCUMENT FORMATS, RELIANCE UPON WHICH WILL BE ENTIRELY AT THE RISK OF THE RECIPIENT.  
 CONTRACTORS ARE RESPONSIBLE FOR THE VERIFICATION OF ALL DIMENSIONS ON SITE AND THE ARCHITECT IS TO BE INFORMED OF ANY DISCREPANCY. DO NOT SCALE FROM THIS DRAWING. USE FIGURED DIMENSIONS ONLY.

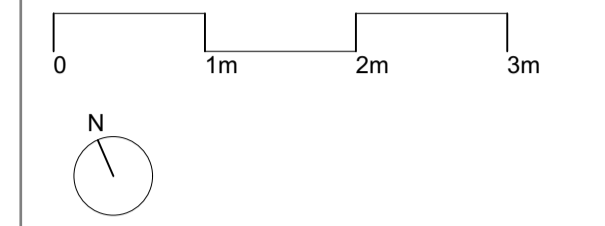

Rev	Date:	Amendment:	Drawn	Chkd
1				
Client:				
Ladson Group				
Project Name:				
Warren Street, Stockport				
Drawing Title:				
Existing Level 0 GA floor plan				
TODD ARCHITECTS Fourches House Hilton Street, Manchester M1 3EJ T +44 (0)204 5624 5587 E info@toddarch.co.uk				
<b>TODD</b>				
Scale:				
INFORMATION				
Date:	Drawn by:	Chk'd by:	Scale:	Page:
06/12/2016	SL	SL	1:50	A1
Project No:	Project Code:	Originator:	File:	Level:
00000	WSS	TOD	20	00
Type:	Discipline:	Class:	Number:	Revision:
DR	A	20	001	P01