

Gatley Road

1

3

5

7

9

11

15


149
Gatley Road

The Mews


2

4

6

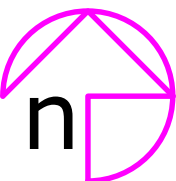

1:200

 

Rev:	Description:	By:	Date:
------	--------------	-----	-------

Accredited by:

Client/Project:
 Andrew Duggan,
 15 The Mews, Gatley,
 Cheadle, SK8 4PS

Project status:
PLANNING

Drawing title:
 Site plan as existing

Scale: 1:200	Paper Size: A3	Drawn: A Walton	Checked: G Pederson
Project ID: J-2CF36087	Drawing No: 01	Revision:	Date: 10.11.2023