


Gatley Road

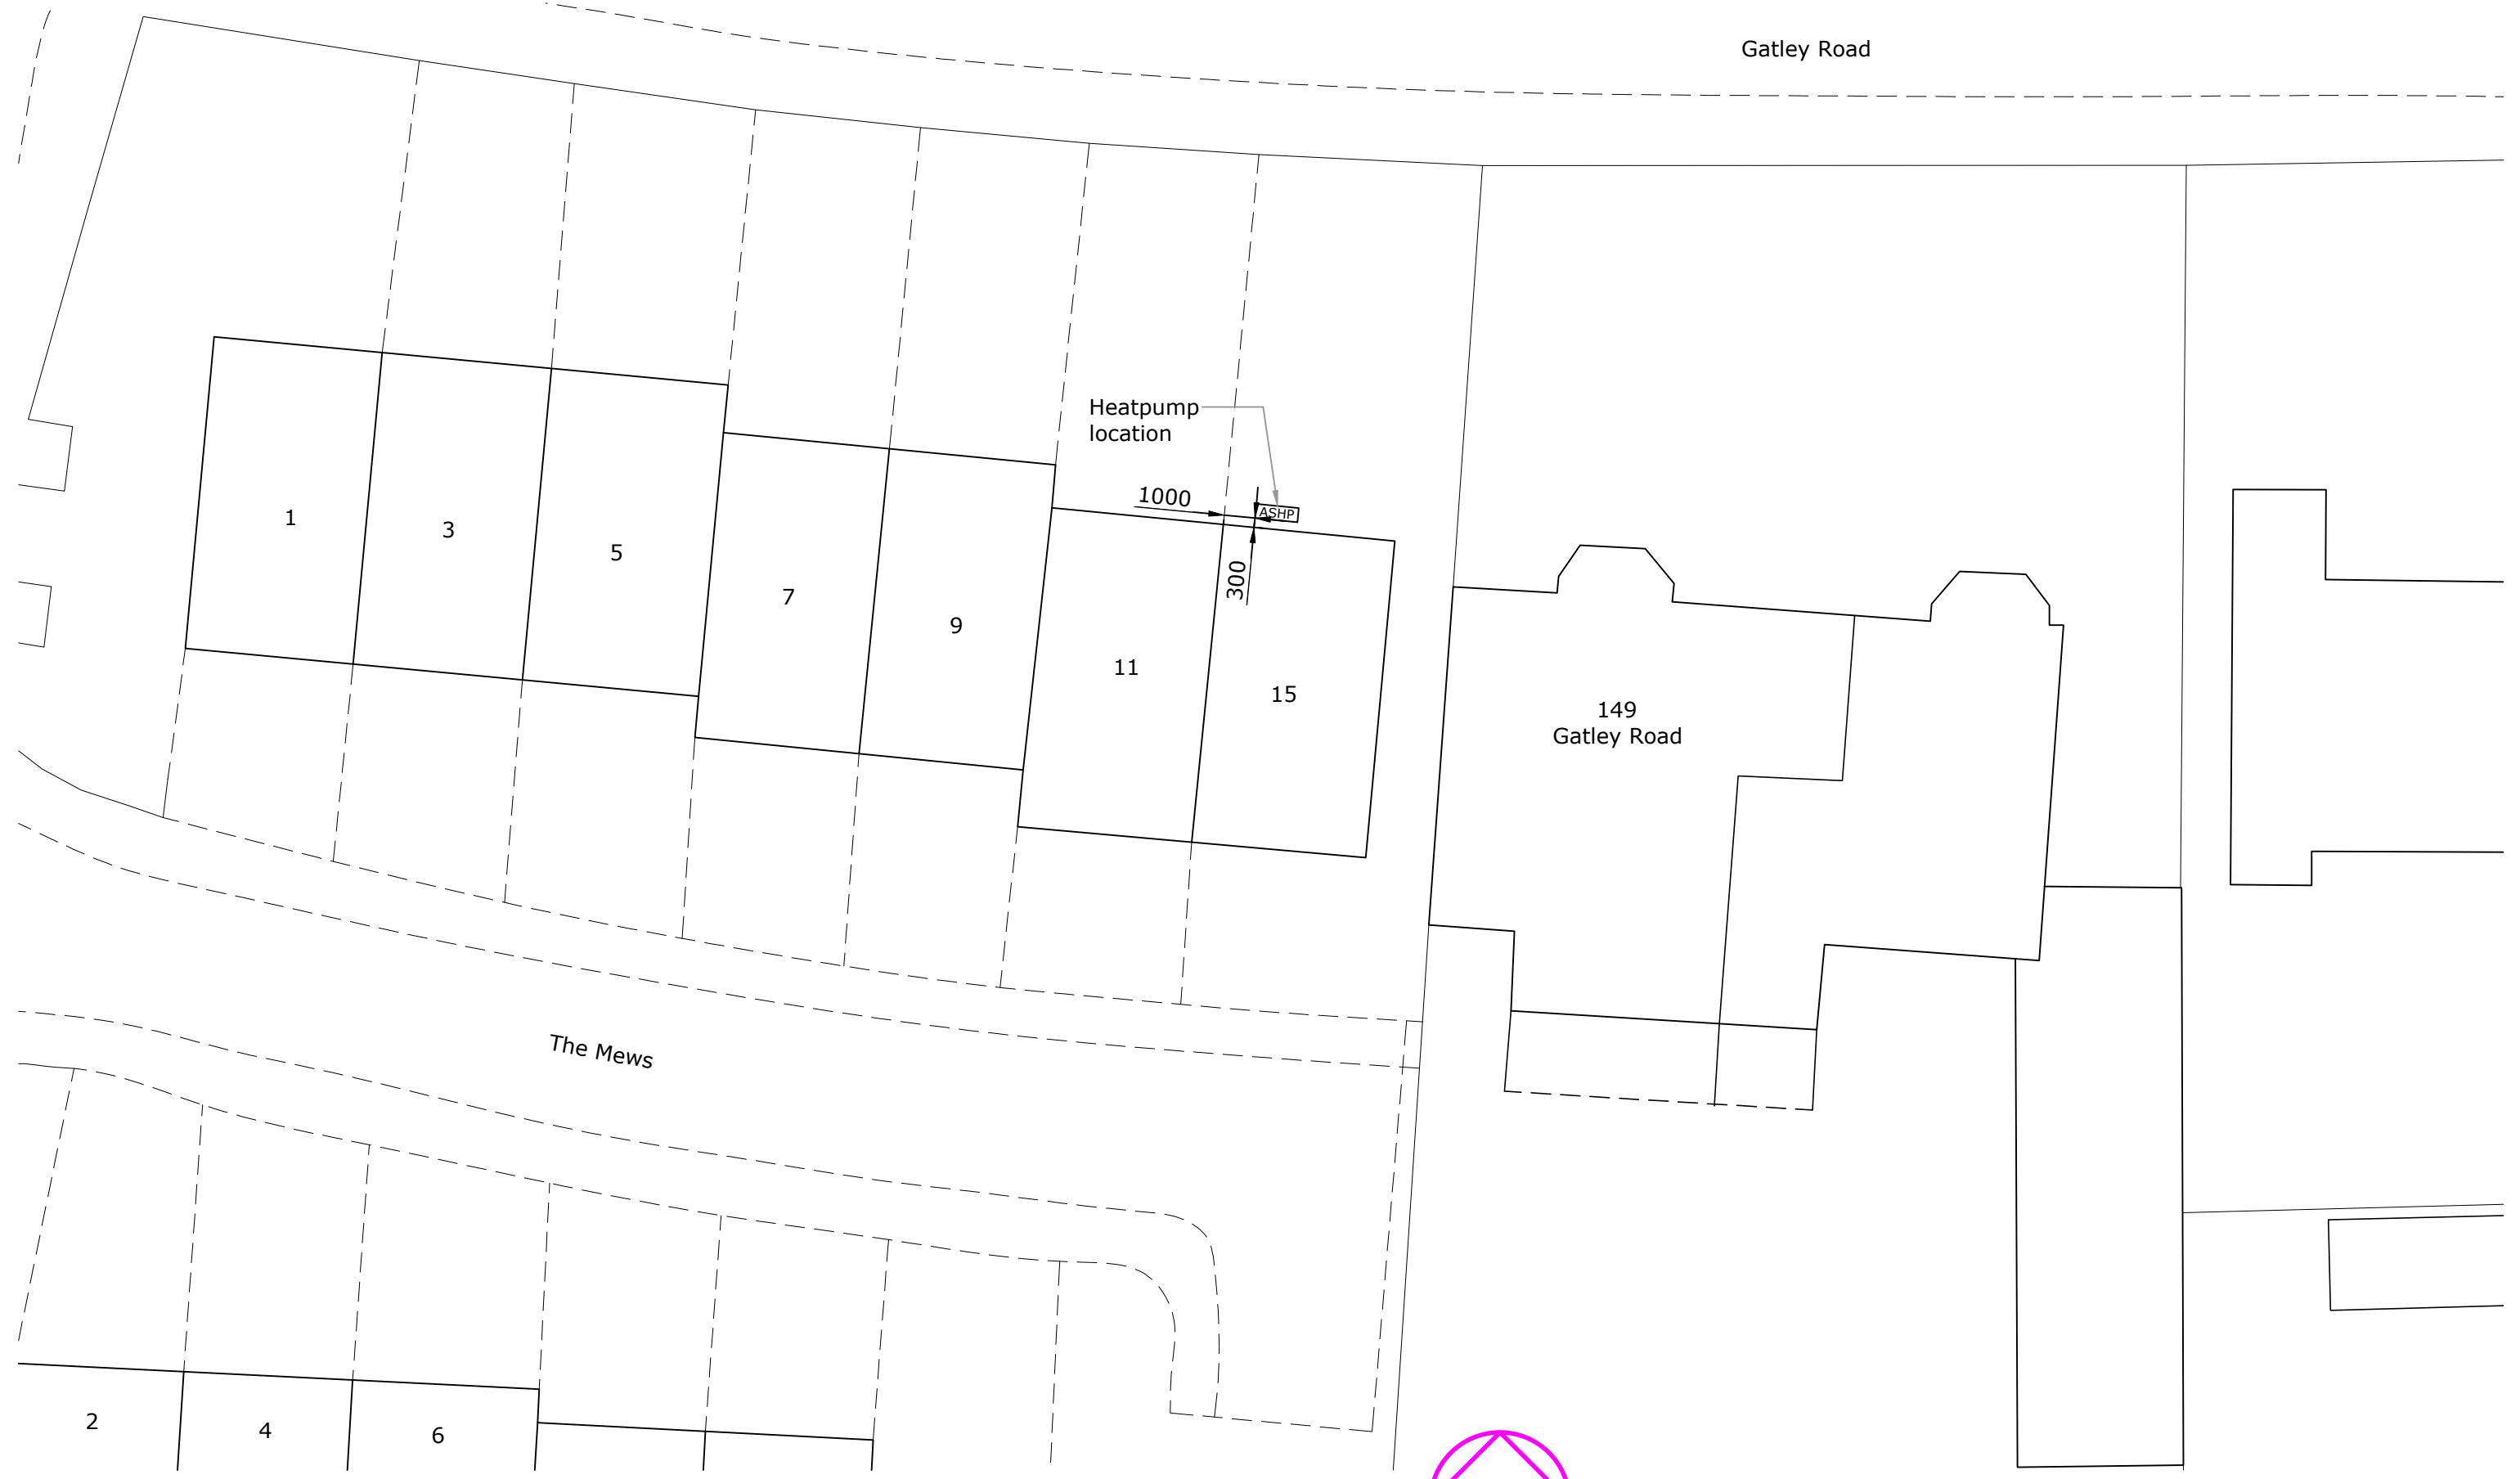

The Mews

149
Gatley Road

Heatpump
location

ASHP

1000

300

1

3

5

7

9

11



15

2

4

6

1:200

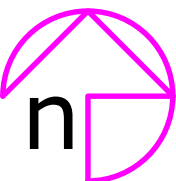 

Rev:	Description:	By:	Date:
------	--------------	-----	-------

Octopus Energy Services logo with accreditation logos for NAPIT, MCS, and RECC.

Client/Project:
 Andrew Duggan,
 15 The Mews, Gatley,
 Cheadle, SK8 4PS

Project status:
PLANNING

Drawing title:
 Site plan as proposed

Scale: 1:200	Paper Size: A3	Drawn: A Walton	Checked: G Pederson
Project ID: J-2CF36087	Drawing No: 03	Revision:	Date: 10.11.2023