





1 PROPOSED FRONT ELEVATION  
1:100

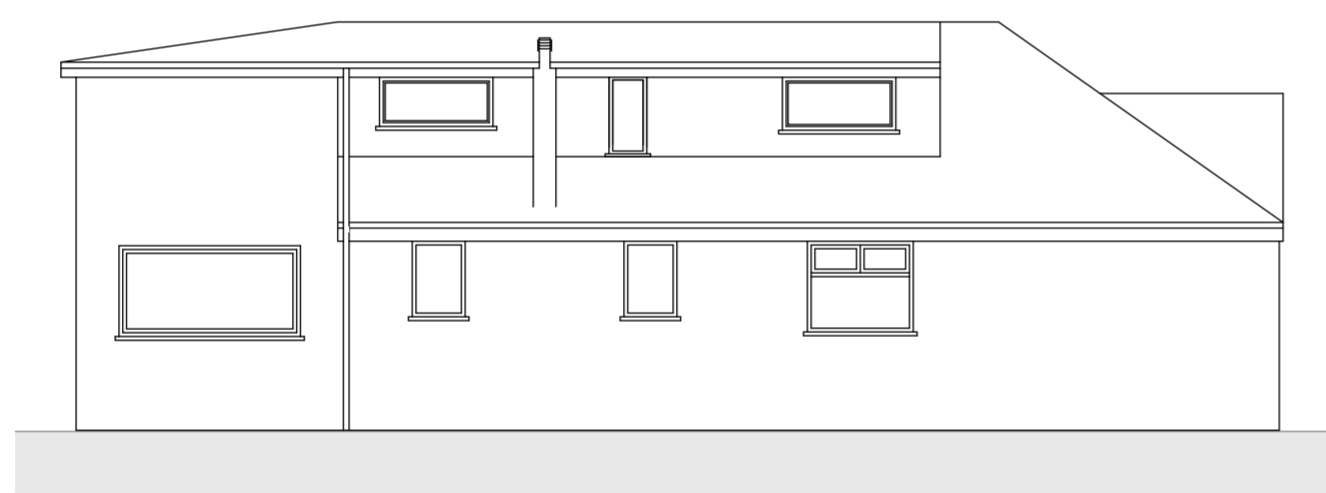


2 PROPOSED REAR ELEVATION  
1:100



3 PROPOSED SOUTH/EAST SIDE ELEVATION  
1:100

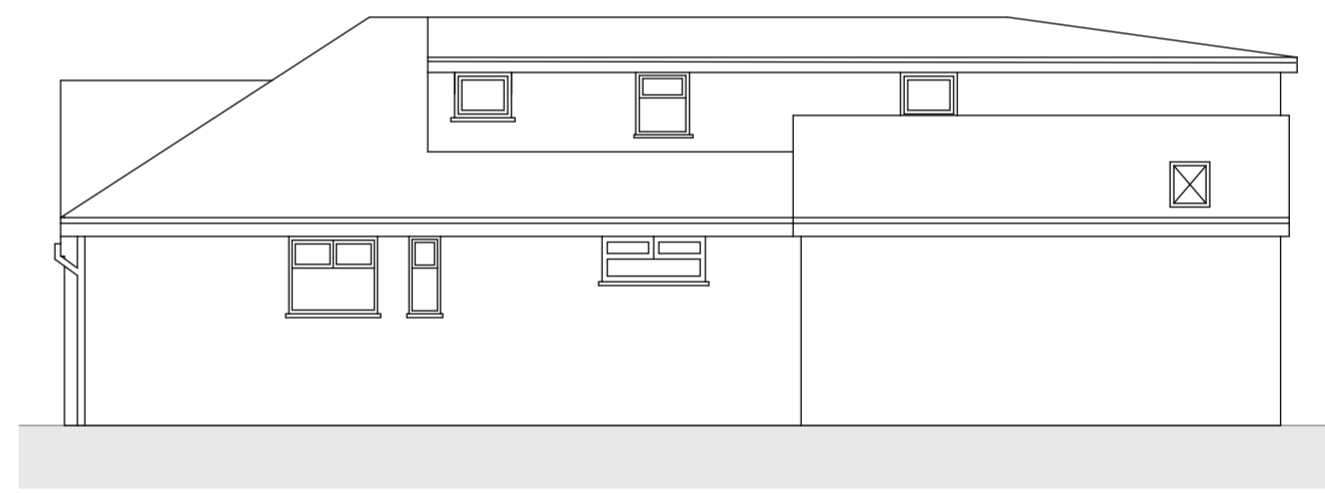

4 PROPOSED NORTH/WEST SIDE ELEVATION  
1:100

 

**HAYEDESIGNS** TEL:07816139324

|                |                                       |
|----------------|---------------------------------------|
| TITLE          | 33 Meadows Road - Proposed elevations |
| DRAWING NUMBER | 54213                                 |
| SCALE          | As shown                              |
| DATE           | 04/11/2023                            |