


THIS DRAWING IS FOR
PLANNING APPLICATION
PURPOSES ONLY

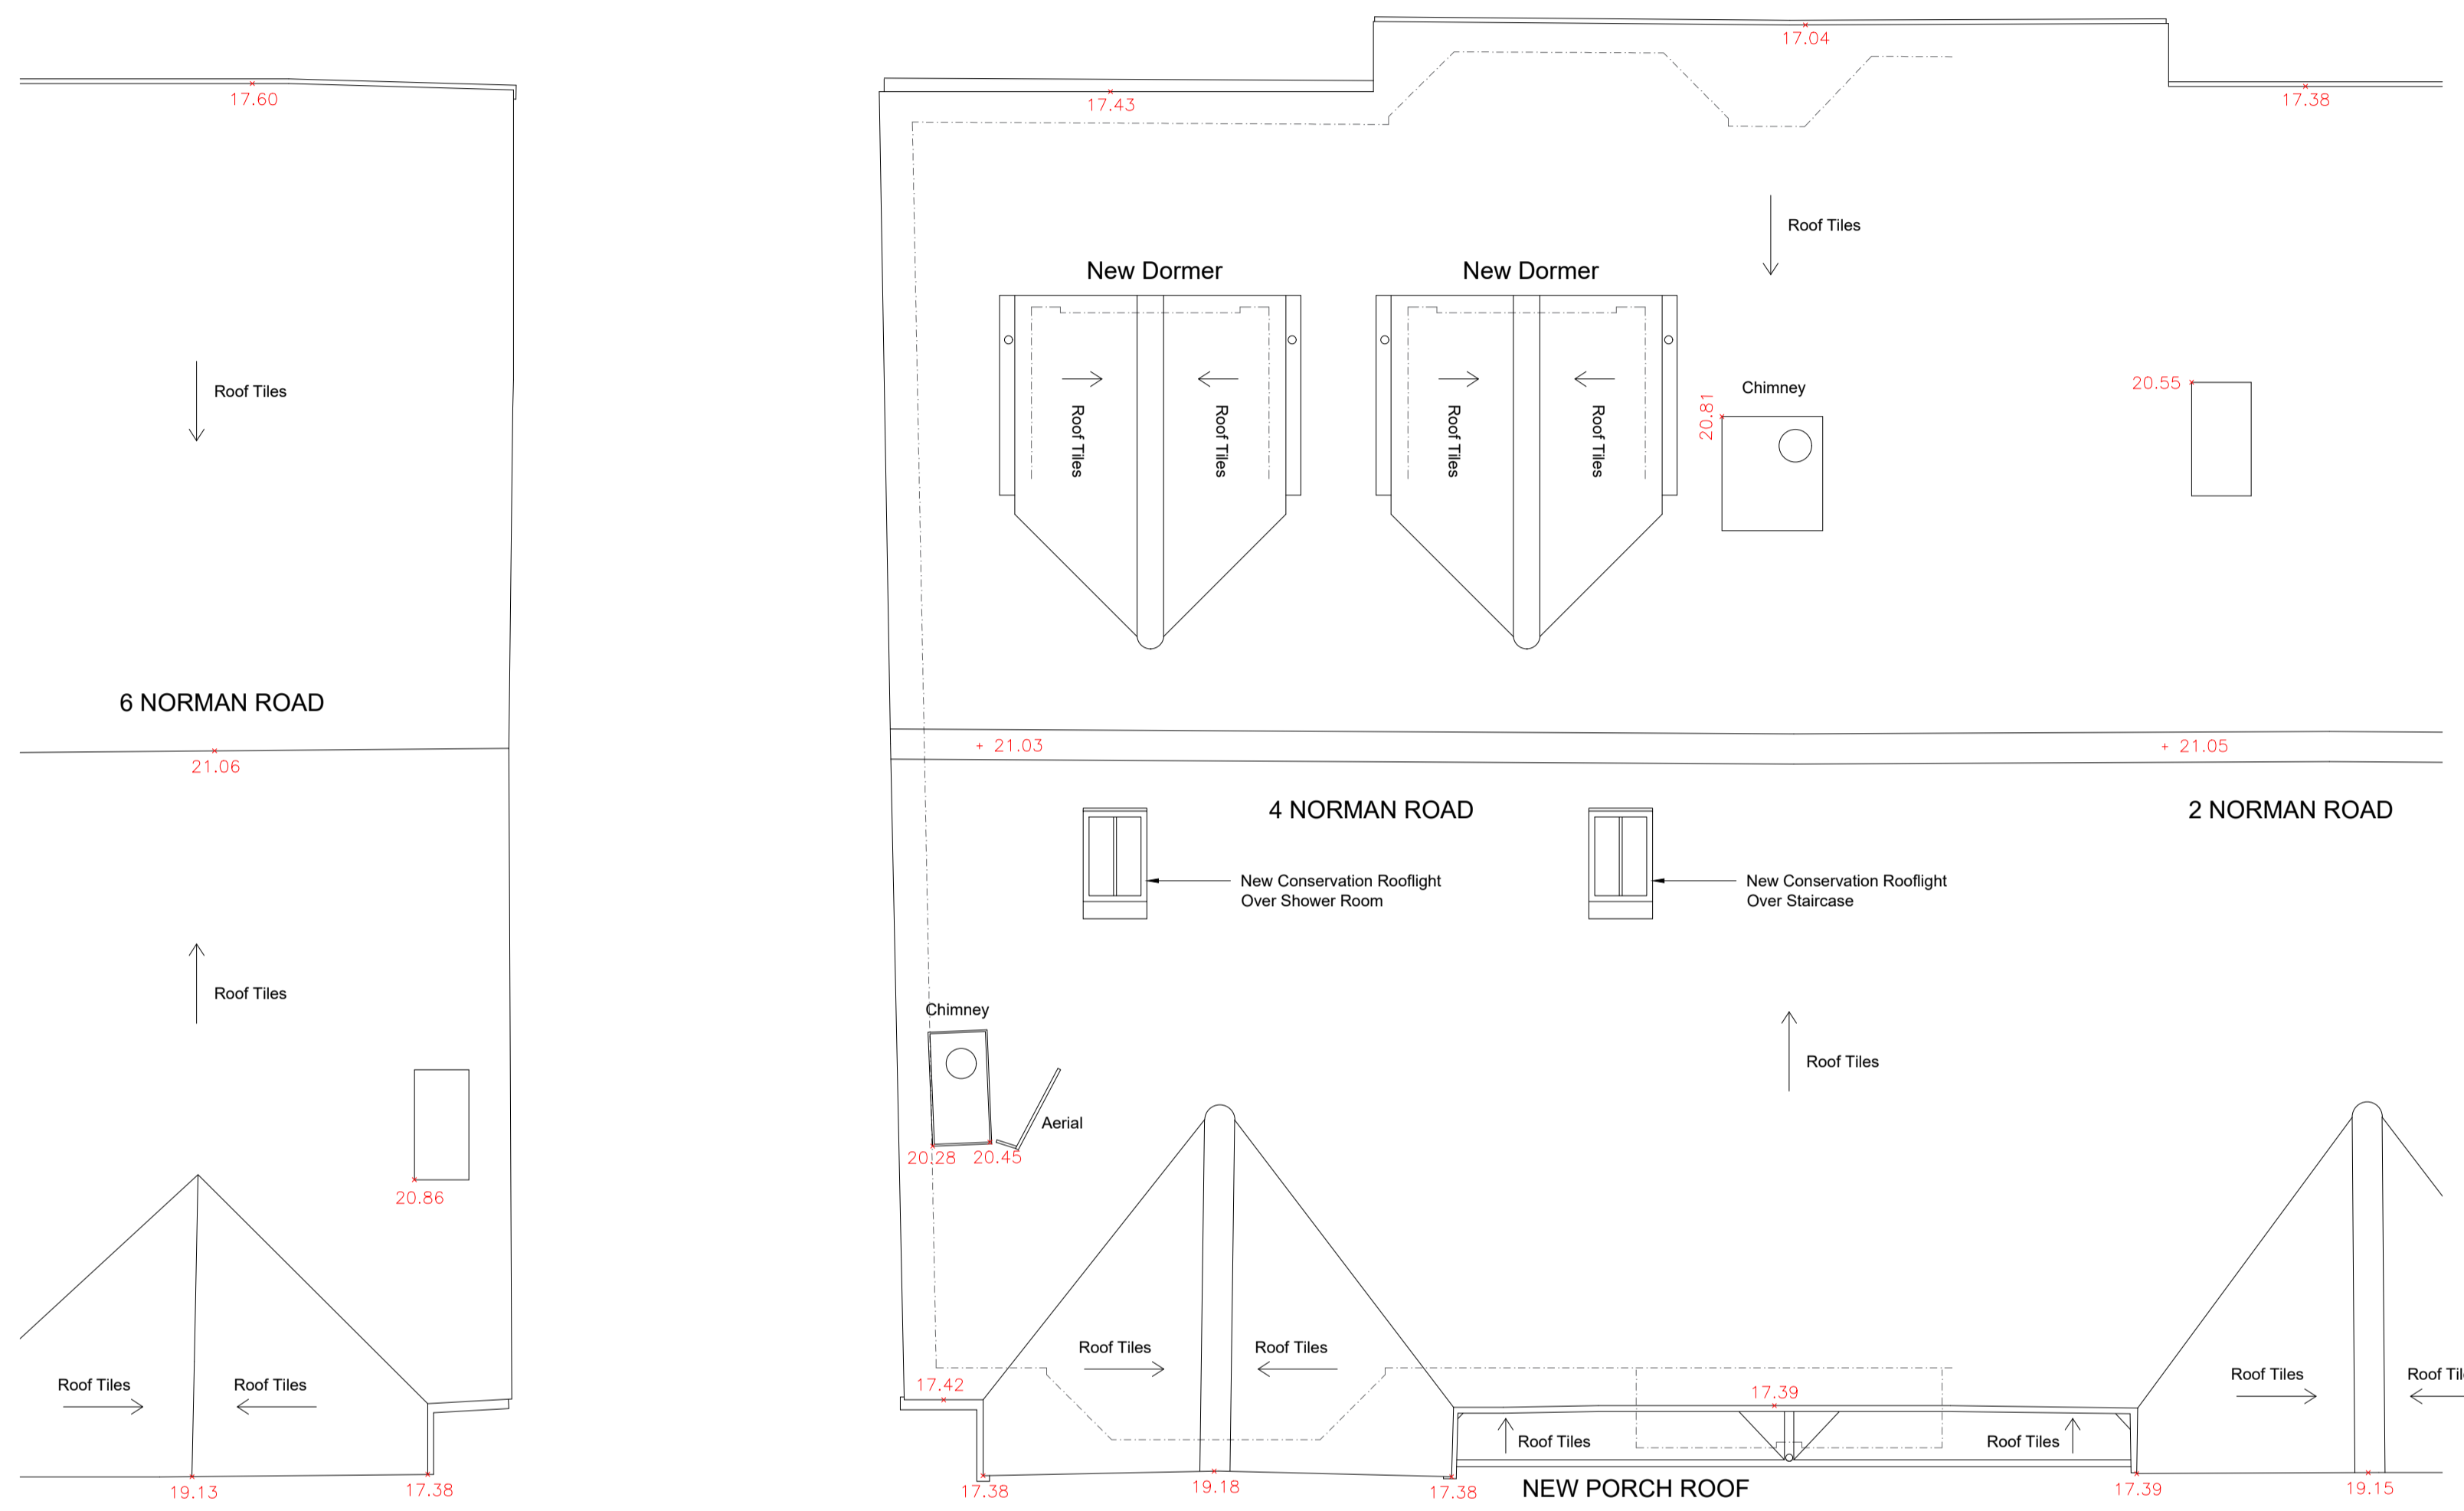

Proposed Roof Plan

Revision	Description	Author	Date
-	Planning Application	MW	01/11/2023

This drawing is the property of Whitfield Architects and must not be reproduced without prior written agreement. This drawing is provided to scale, for design and cost estimation purposes (not for construction). Any financial decisions relating to this information must make due allowance for dimensional or area variation resulting from the design development and construction processes. We recommend that all dimensions and levels should be cross-checked on site (for construction) and any discrepancies should be reported to Whitfield Architects immediately. Design responsibility cannot be accepted for alteration to (or deviation from) this drawing without the prior acknowledgement of Whitfield Architects. Please email hello@whitfieldarchitects.com with any questions.

Project Title
4 Norman Road, H / Moor, SK4 4HJ

Client Name
B. & R. Parks

Drawing Title
Proposed Roof Plan

Drawing Number
P(02)02

Project No: G006 Date: 01/11/2023

Drawn: Mark Whitfield Scale @ A1: 1:50

Revision

