



01 EXISTING GROUND FLOOR PLAN
05 SCALE 1:50 @A2

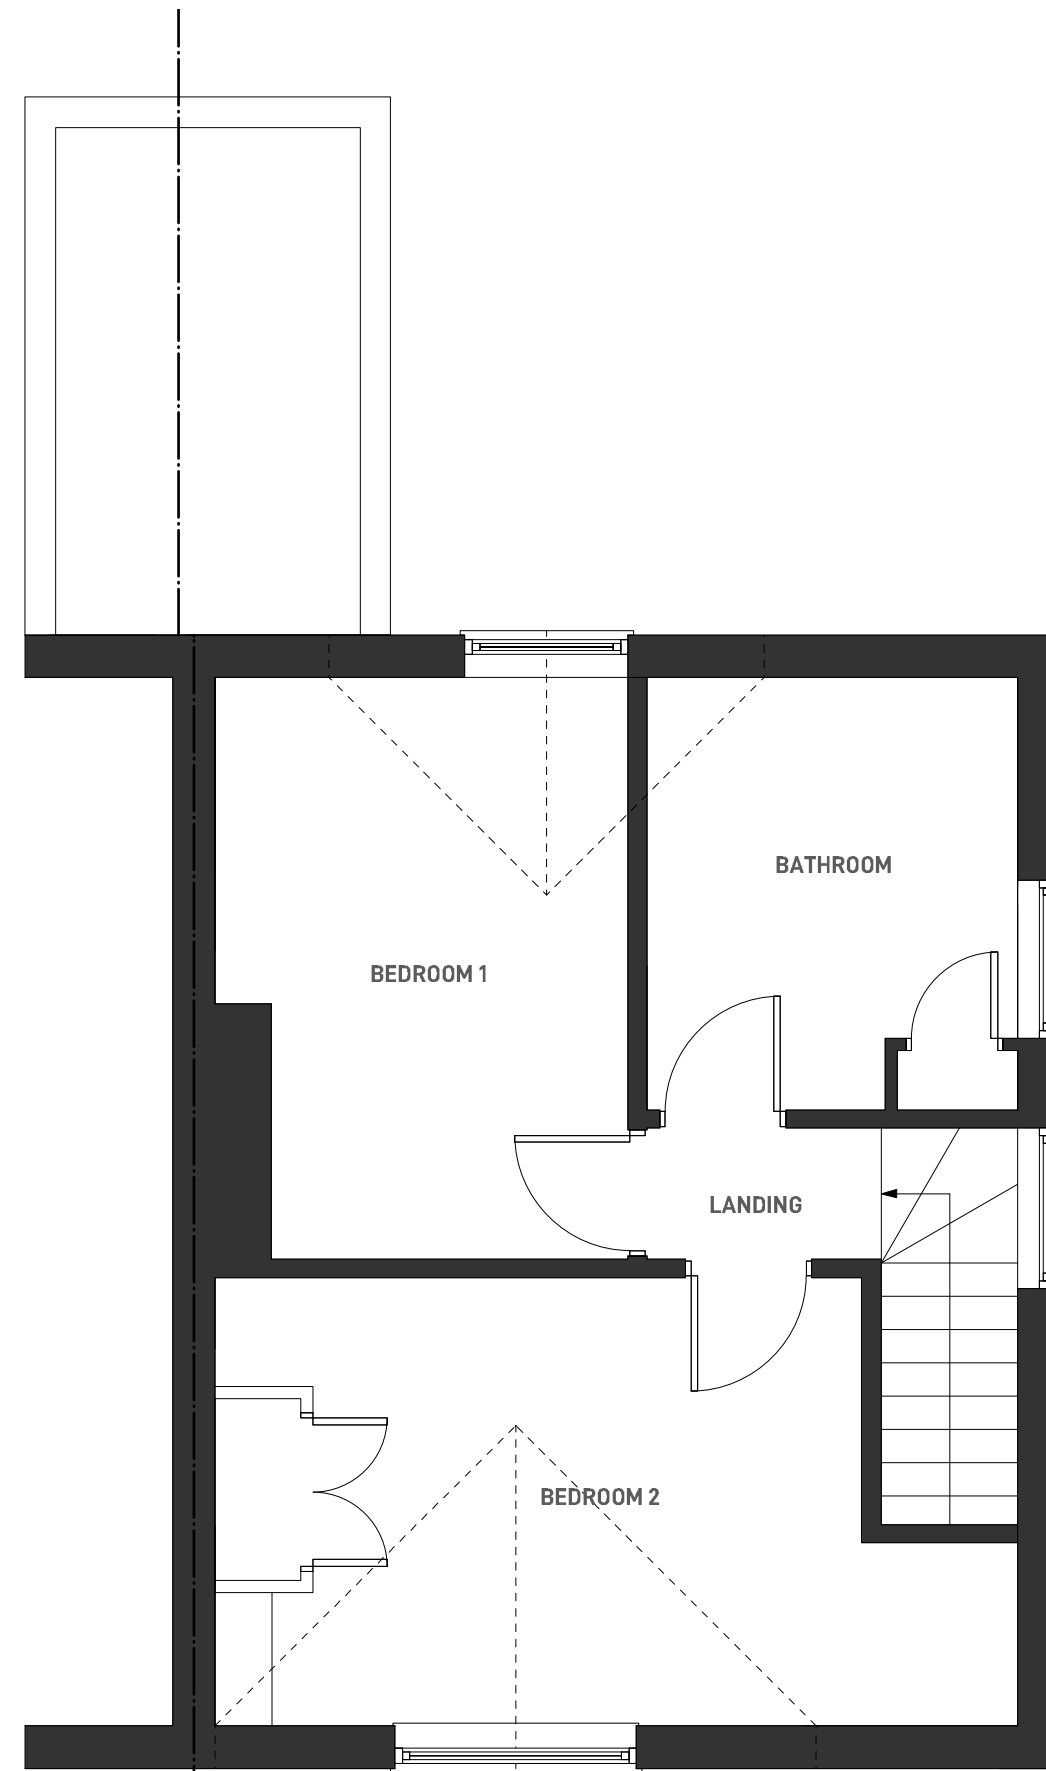

02 EXISTING FIRST FLOOR PLAN
05 SCALE 1:50 @A2

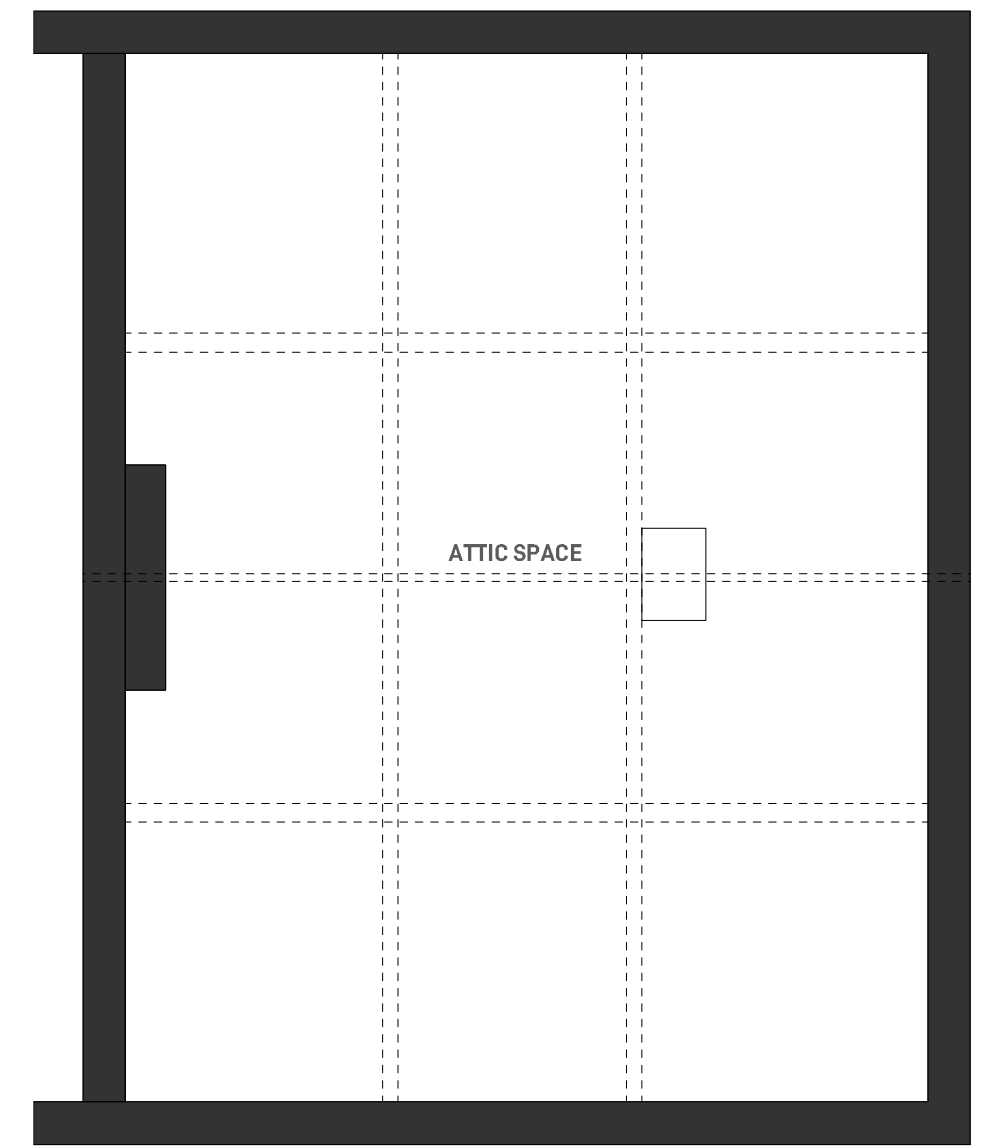

03 EXISTING SECOND FLOOR PLAN
05 SCALE 1:50 @A2

