





1 PROPOSED FRONT ELEVATION
SCALE 1:100 @A2

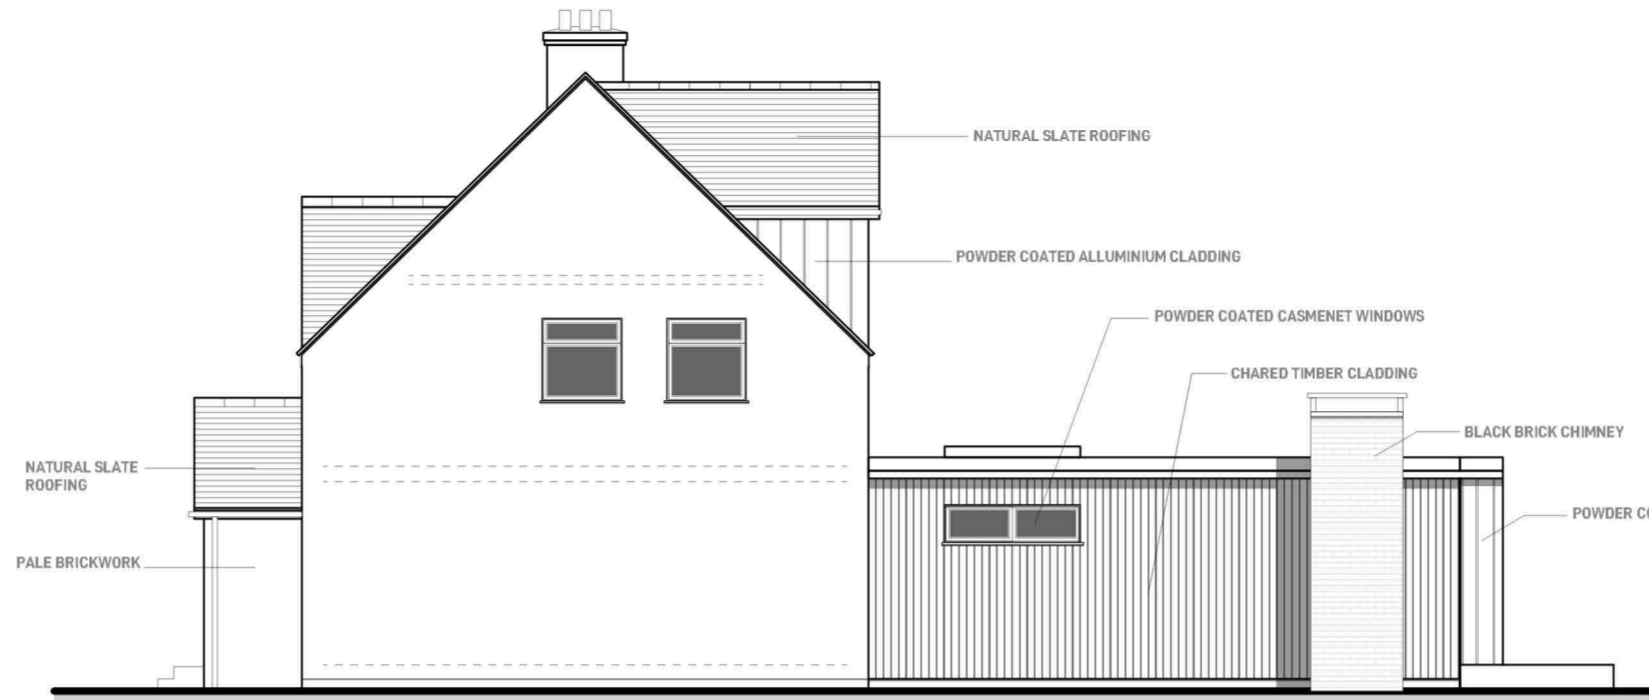


2 PROPOSED SIDE ELEVATION
SCALE 1:100 @A2

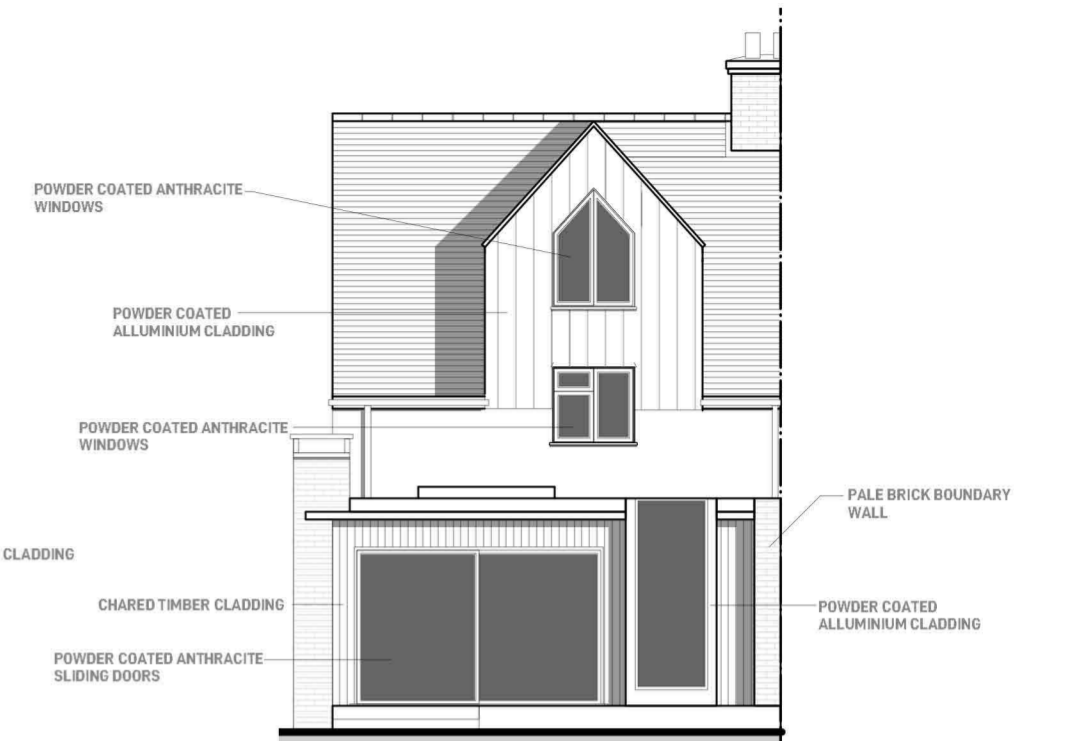


3 PROPOSED REAR ELEVATION
SCALE 1:100 @A2



5 CGI OF REAR ELEVATION
FOR ILLUSTRATION PURPOSES ONLY

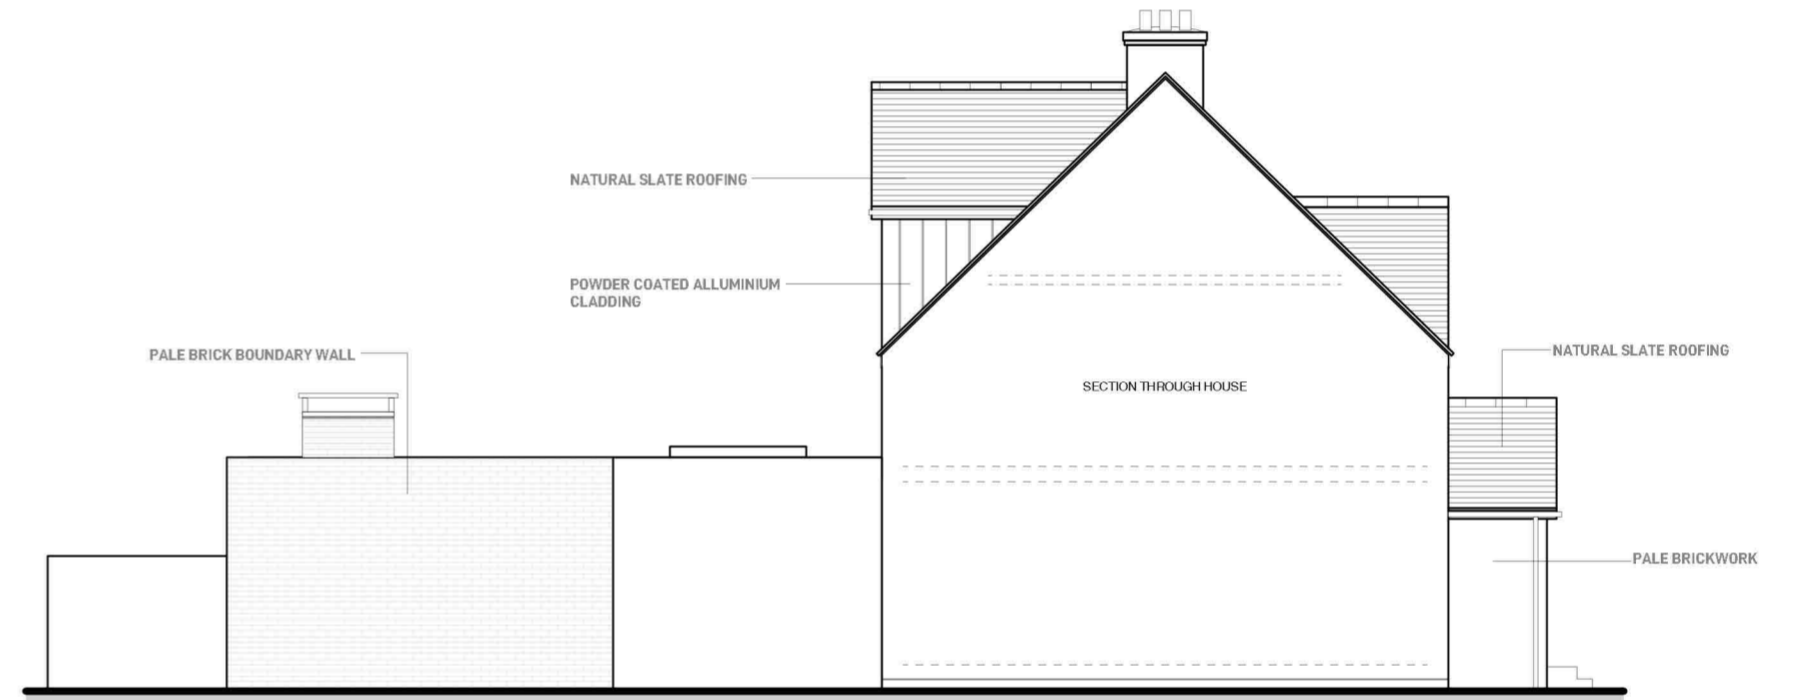

4 PROPOSED SIDE ELEVATION
SCALE 1:100 @A2

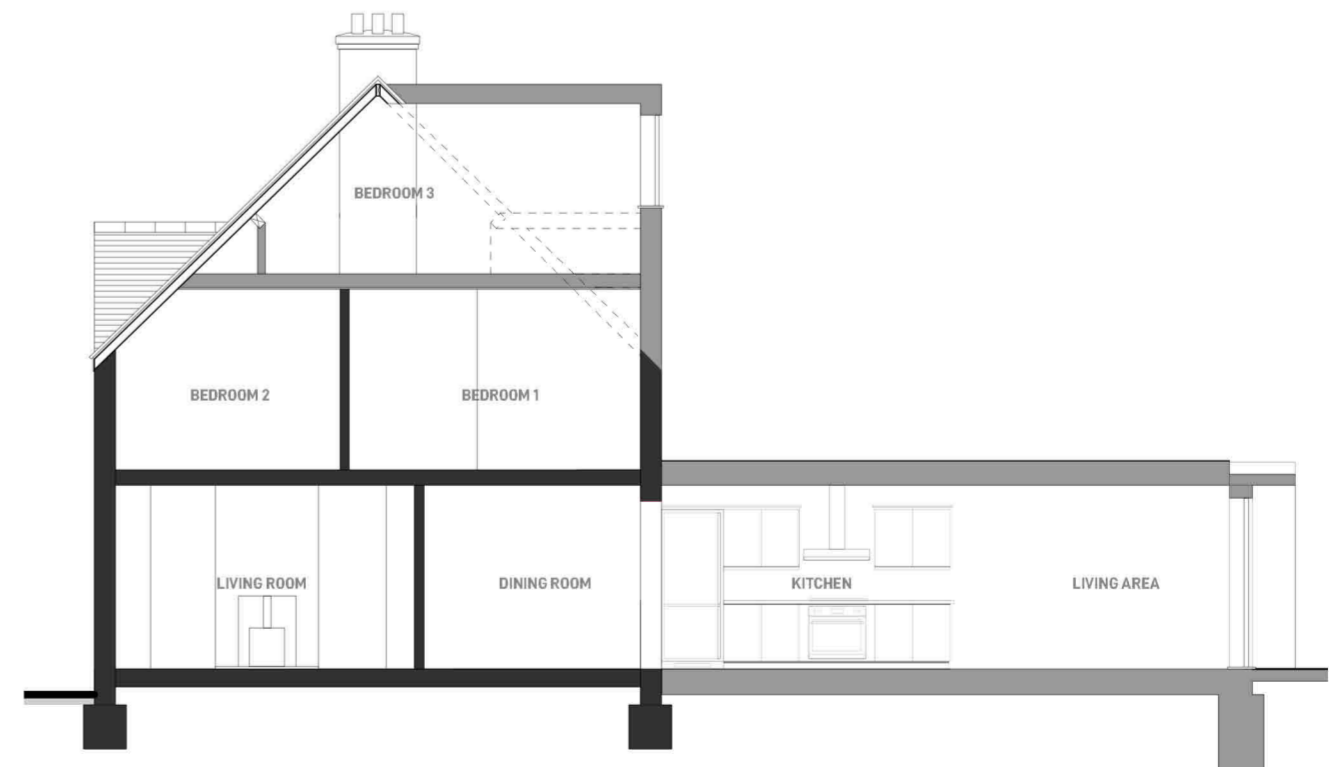

6 PROPOSED SECTION AA
SCALE 1:100 @A2

