



01 PROPOSED GROUND FLOOR PLAN
SCALE 1:50 @A2

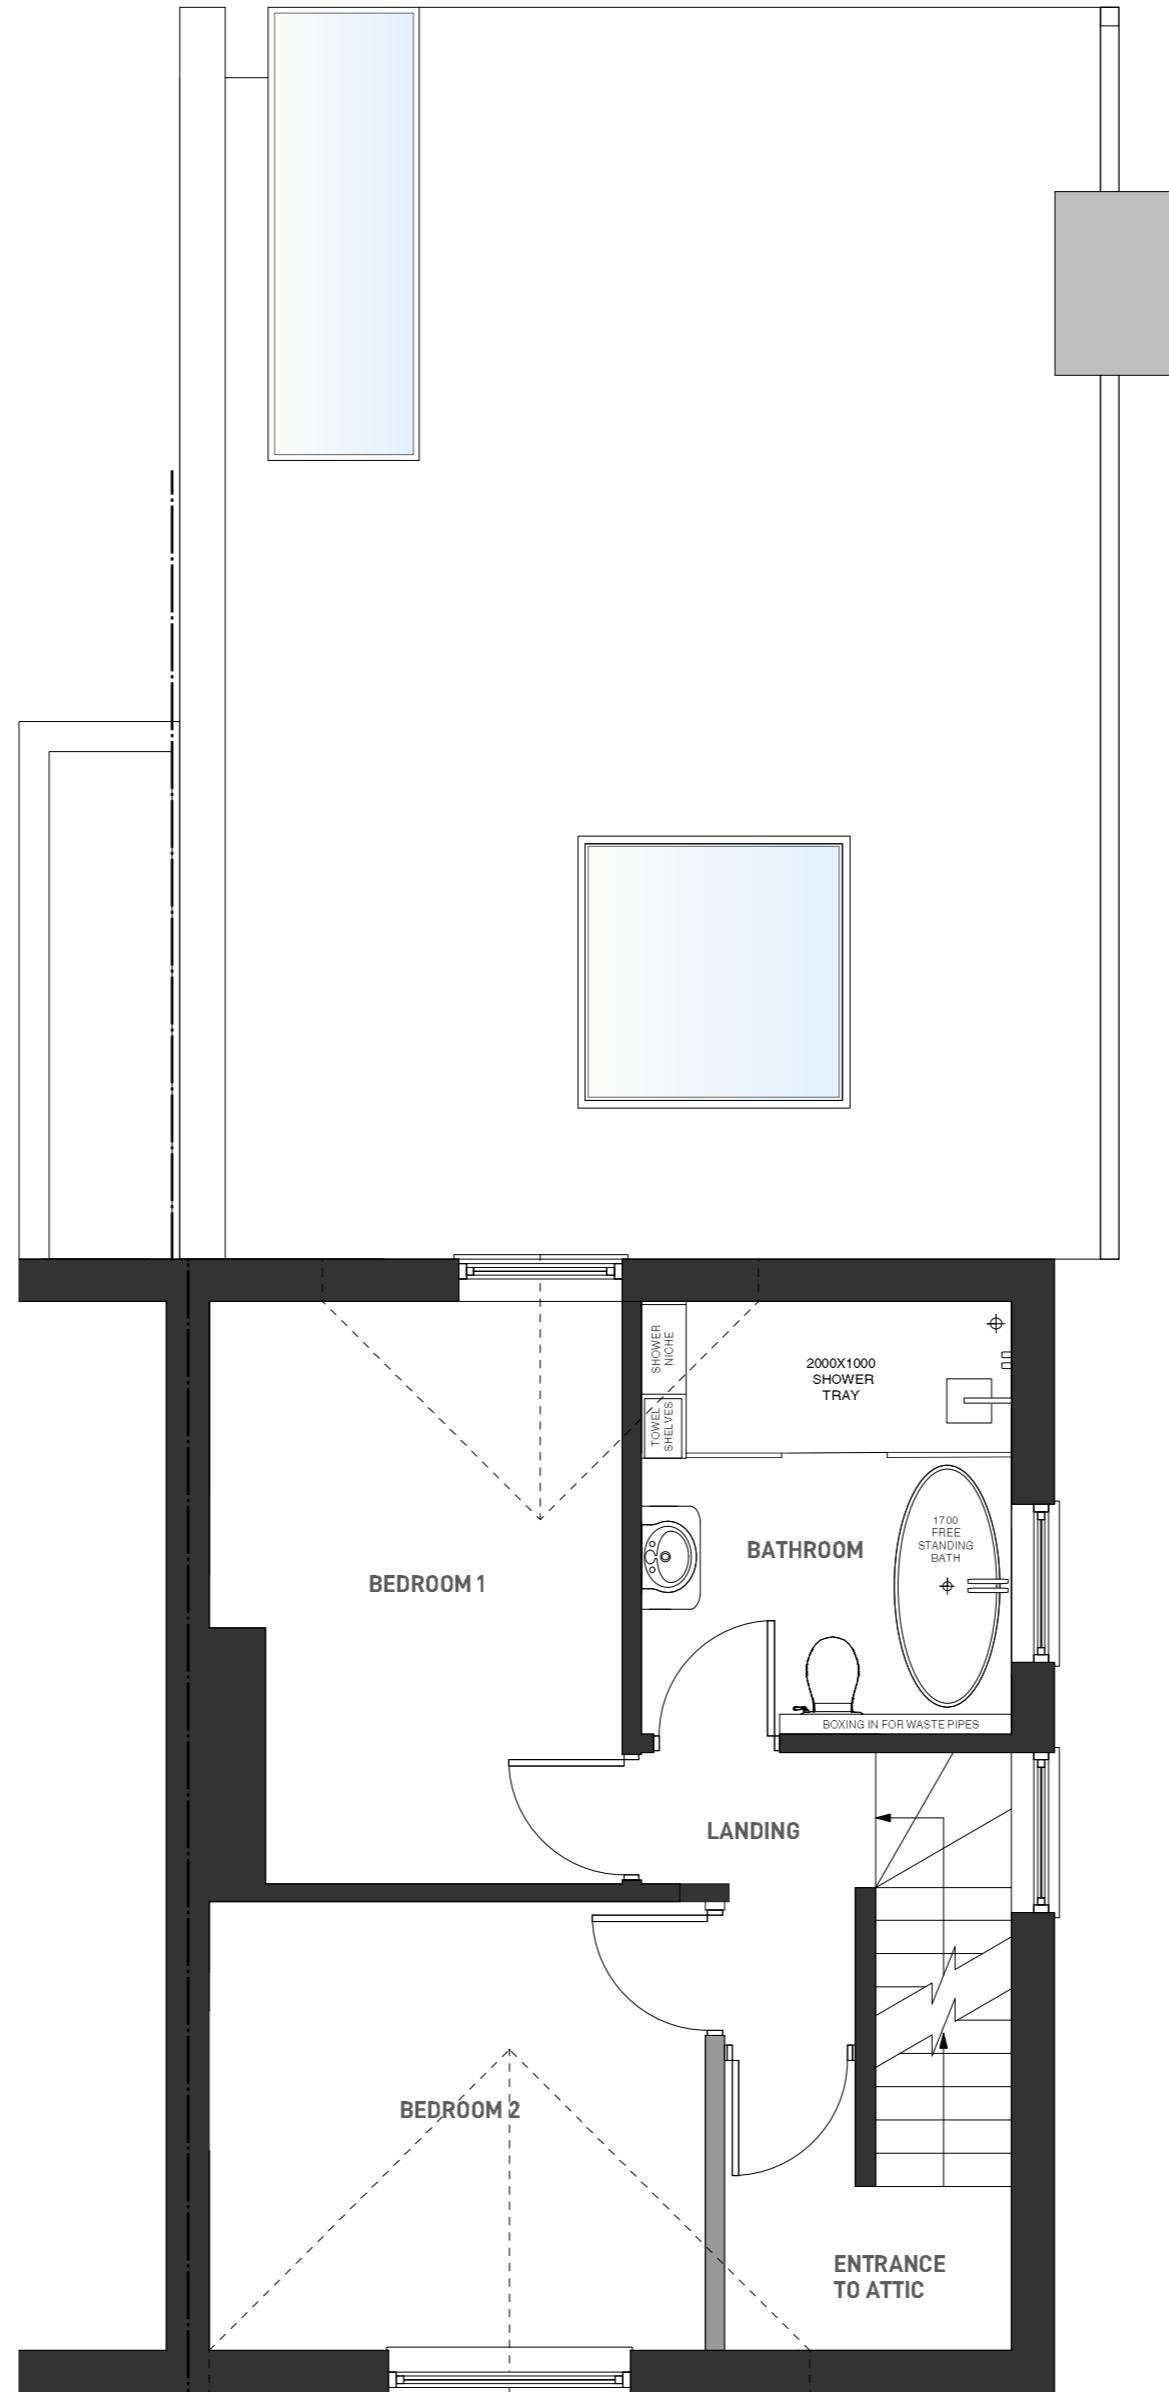

02 PROPOSED FIRST FLOOR PLAN
SCALE 1:50 @A2

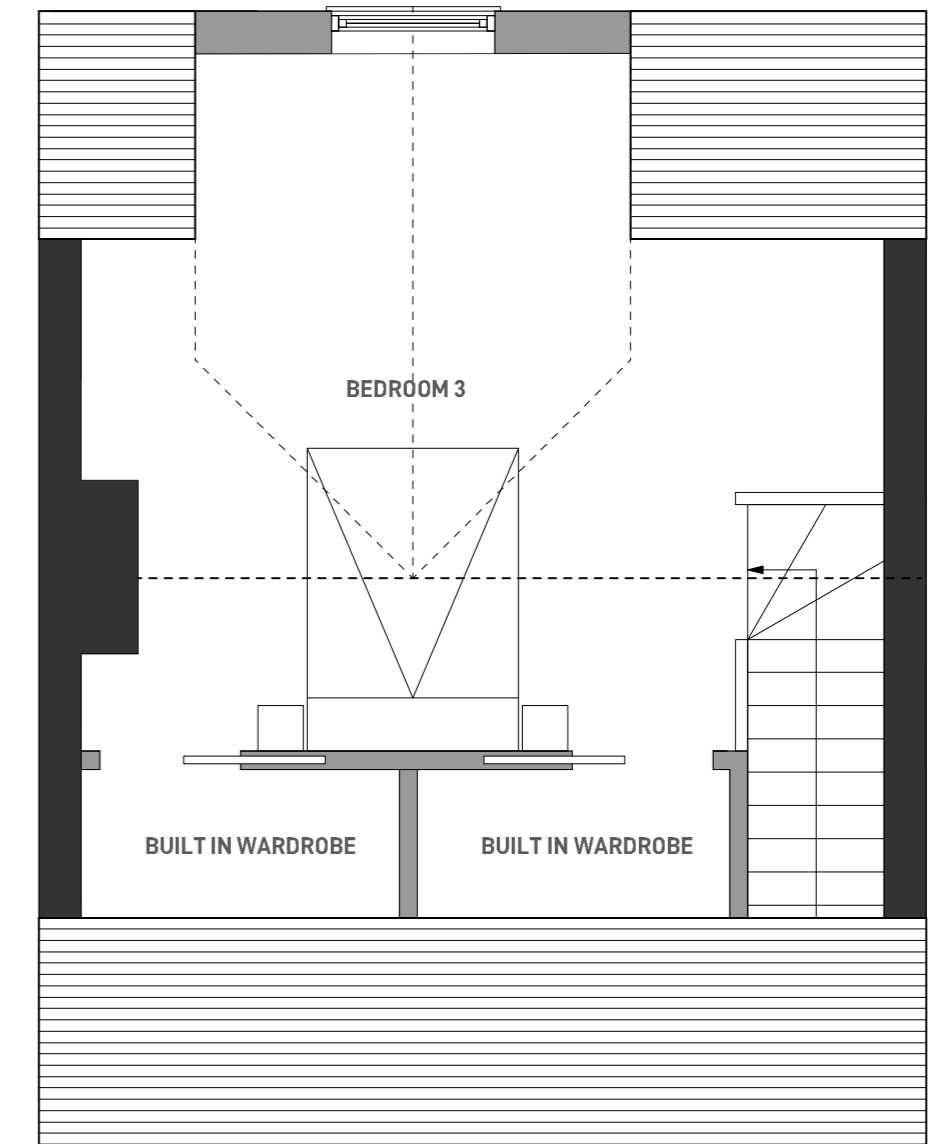

03 PROPOSED SECOND FLOOR PLAN
SCALE 1:50 @A2

