



This drawing is copyright of Innovate Associates, and shall not be reproduced nor used for any other purpose without the written permission of the Architects. This drawing must be read in conjunction with all other related drawings and documentation. It is the contractors responsibility to ensure full compliance with the Building Regulations. Do not scale from this drawing, use figured dimensions only. It is the contractors responsibility to check and verify all dimensions on site. Any discrepancies to be reported immediately.  
 IF IN DOUBT ASK.  
 Materials not in conformity with relevant British or European Standards/Codes of practice or materials known to be deleterious to health & safety must not be used or specified on this project.

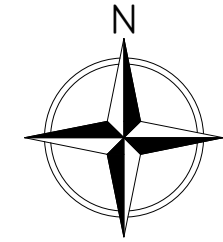


**SITE PLAN**  
 SCALE 1:1250 @ A3

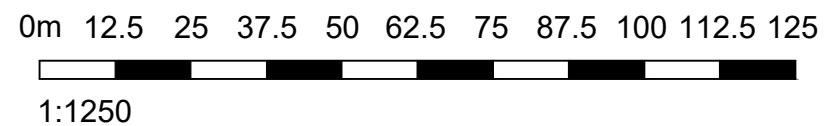

**SITE LOCATION PLAN**

SCALE 1:5000 @ A3

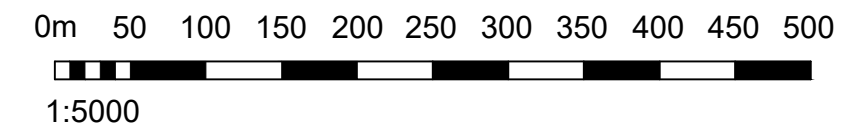

Prepared by: [Signature] Checked by: [Signature]

CLIENT  
 Swallow Hall

PROJECT  
 Swallow Hall, Caravan Park,  
 Crockey Hill, York,  
 YO19 4SG  
 TITLE  
 Site Location Plan

DRAWING STATUS  
 PLANNING

DRAWN JW CHECKED RE

SCALE 1:1250 / 1:5000 @ A3

DATE October 2023



Unit 9, 2 Harropwell Lane, Pontefract, WF8 1QY Tel: 01759 361122

JOB NO.	DRAWING NO.	REV
IA 2015	P - 100	-