


© copyright 2023
 This drawing and the copyrights and patents therein are the designer's property and may not be used or reproduced - only under contract.

ALL DIMENSIONS TO BE CHECKED ON SITE.
 DO NOT SCALE FROM THIS DRAWING EXCEPT FOR THE PURPOSES OF LOCAL AUTHORITY PLANNING

C	20/10/23	Drawing amended following KFC mark ups: EX23 & EX24 shown to drive thru pod: building left white under fly poster vinyl; section of cladding to front elevation sprayed black RAL 9004; feather vinyl shown wrapping around corner; section of framing to front elevation sprayed black RAL 9004.
B	23/6/23	Hello sign and digital egg swapped windows
A	13/4/23	Hello sign and digital egg swapped windows
rev	date	description

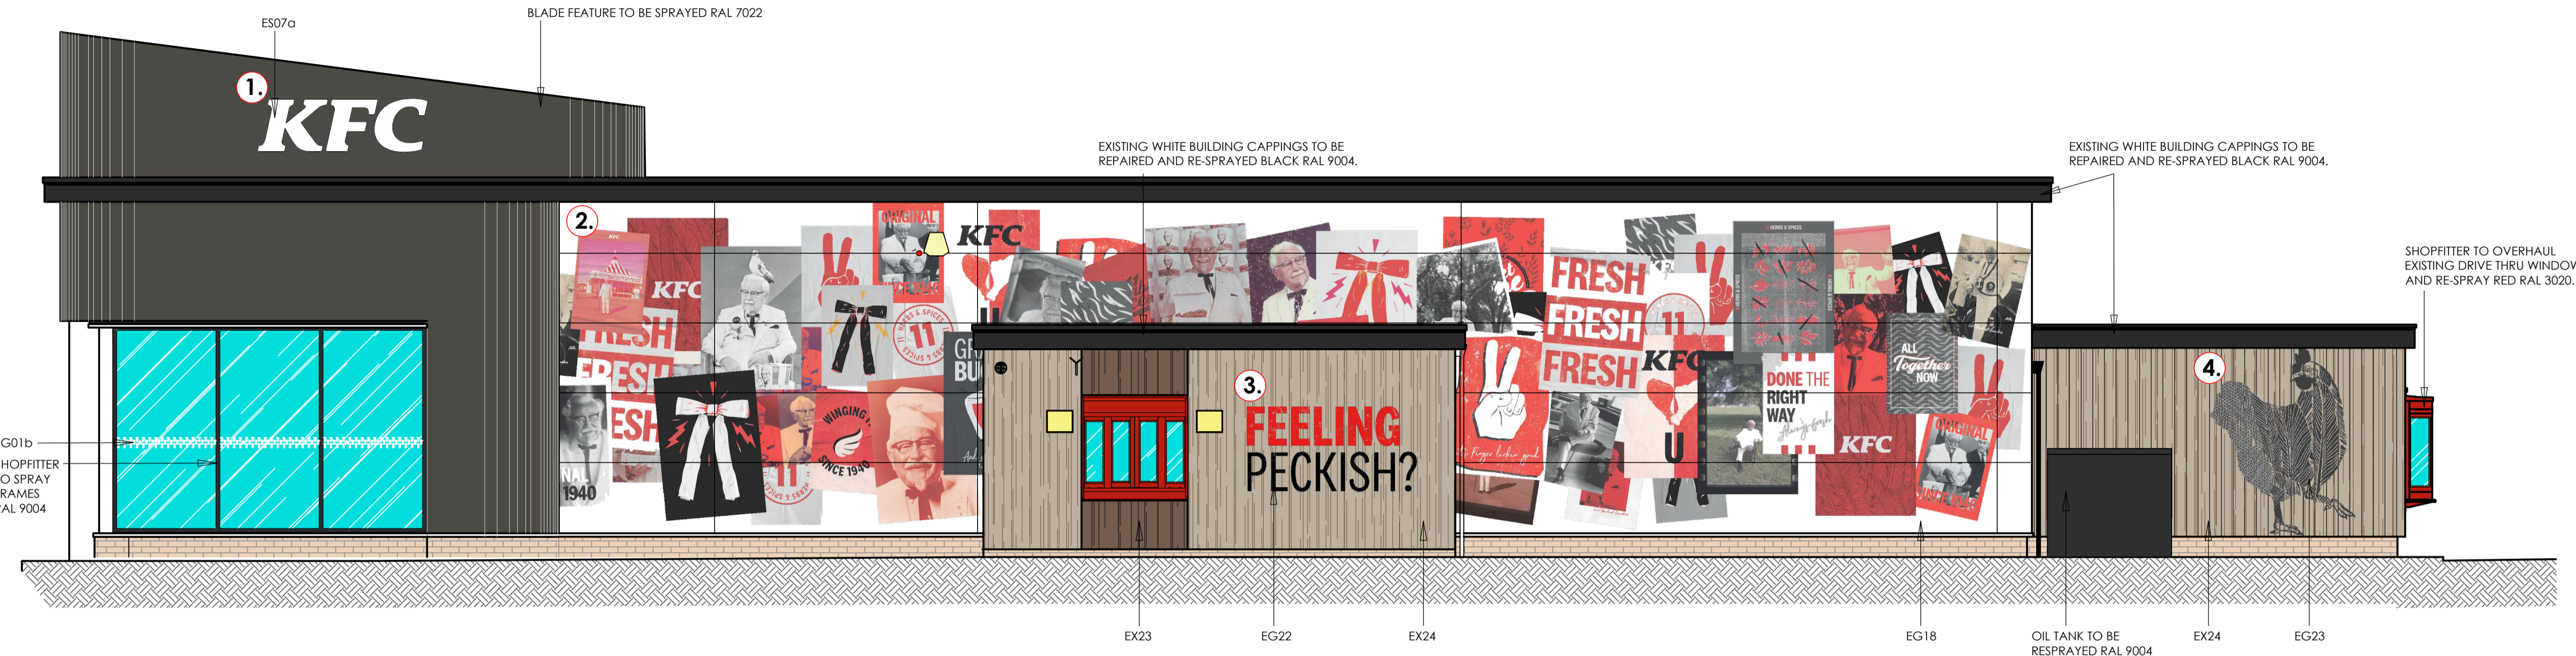

Proposed Elevations
 scale - 1:50 @ A1; 1:100 @ A3



Frank Belshaw
 Building Surveyors Limited **FB**

wheatley springs barn, wheatley lane road,
 barrowford, nelson, lancashire, BB9 6QS.
 tel no. (01282) 499668, fax no. (01282) 602447.




IMAGE ENHANCEMENT

store address
CLIFTON MOOR RETAIL PARK
 YORK.
 YO30 4WZ.

franchisee
CHICKEN CABINS LTD

drawing title
PROPOSED
 EXTERNAL ELEVATIONS - SHEET 1

drawn by	checked	date
JC	----	06-04-2023
store no.	scale	
020/35	1:50 @ A1	
KFC drawing no.	FB ref.	revision
2035/2023/G211	2023/11	C

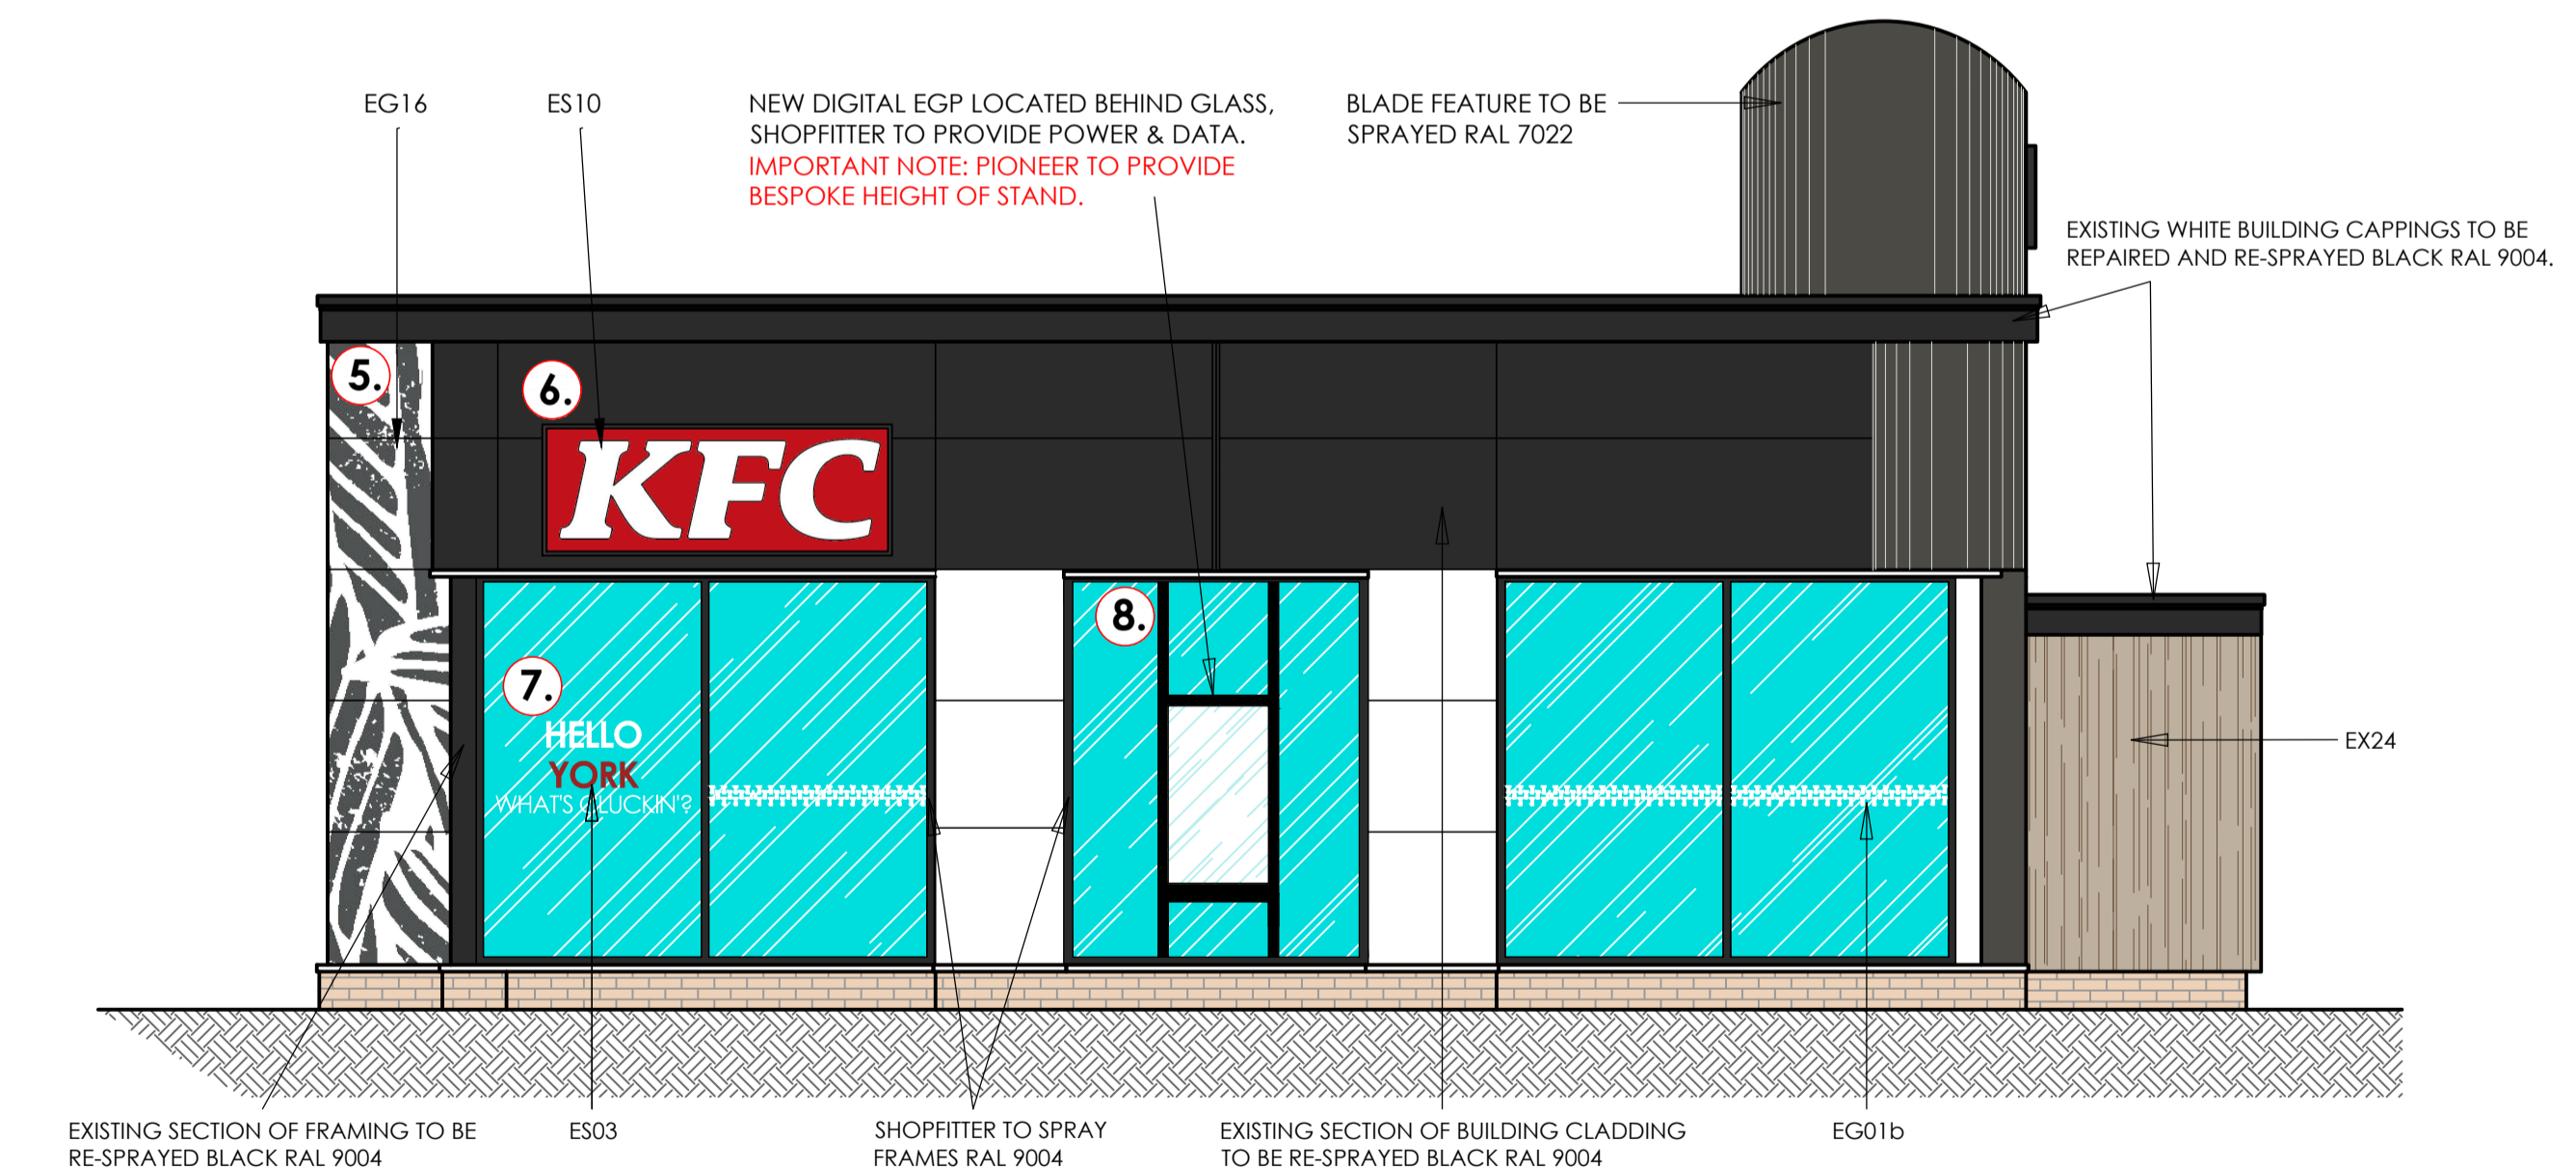

Proposed Elevations
 scale - 1:50 @ A1; 1:100 @ A3

signage image (ref)	description
	KFC LETTERS - WHITE (ES07g) ALUMINIUM LETTERS, POWDER COATED RAL9004 (DARK GLOSS), WITH 3MM OPAL GSG PERSEPE FACE AND APPLIED RED 3M 3630-S3 VINYL AND LED INTERNAL ILLUMINATION BY SCAN LED PRISM.
	KFC LIGHTBOX - WHITE (WITH RED BACKGROUND) (ES10) INTERNALLY ILLUMINATED LIGHTBOX, OUTER FACES DI-BOND TO OPAL GSG PERSEPE FACE AND LED INTERNAL ILLUMINATION BY SCAN LED PRISM.
	FLY POSTER EXTERNAL GRAPHIC (EG18) VINYL CUT PRINTED (VOID CLEAR) AND APPLIED ON EXTERNAL WALL CLADDING. SIZE SITE SPECIFIC.
	HELLO YORK (EG3) INTERNALLY ILLUMINATED TEXT, HUNG IN WINDOW.
	FEELING PECKISH GRAPHIC (EG32) VINYL GRAPHIC APPLIED ON EXTERNAL BRICKWORK, WHITE AND BLACK. SIZE SITE SPECIFIC.
	EXTERNAL CHICKEN - VINYL (EG23) VINYL APPLIED TO CLADDING
	WINDOW MANIFESTATION (EG01b) WHITE BOW TIE AND HIGH BONES ON CLEAR VINYL APPLIED TO INSIDE OF WINDOW.