
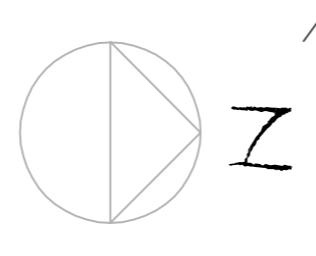
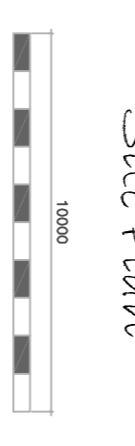
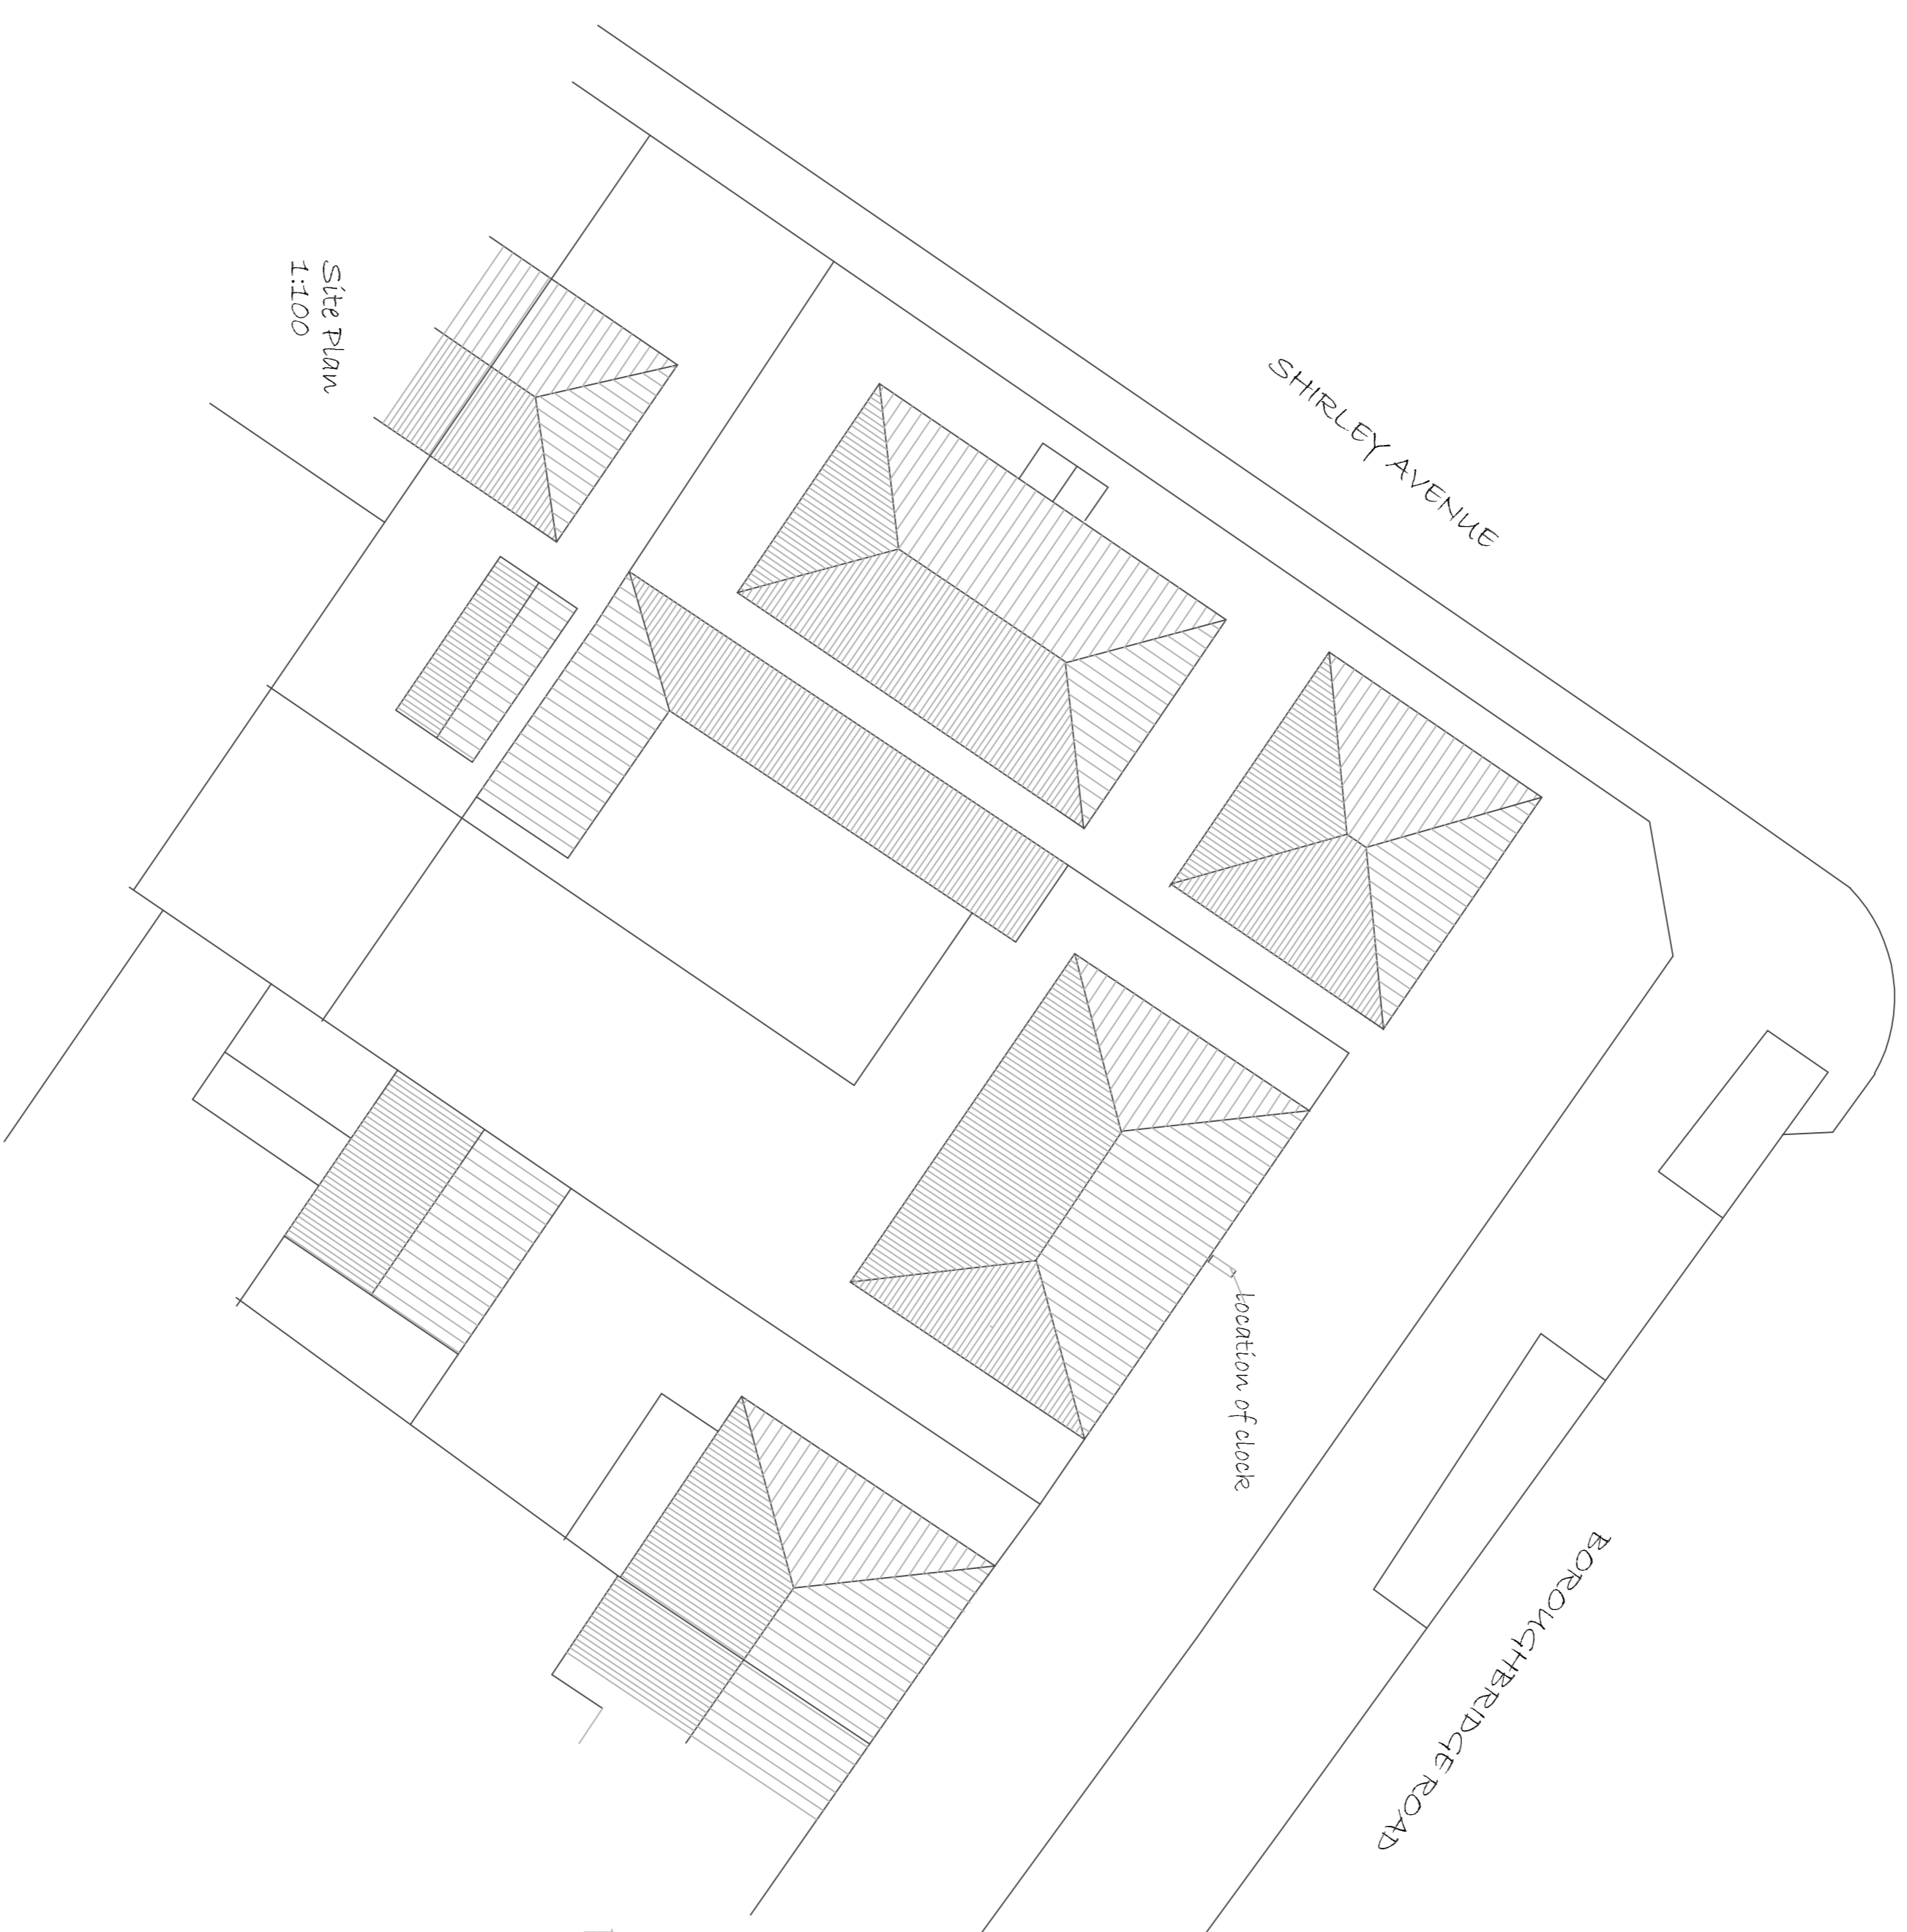
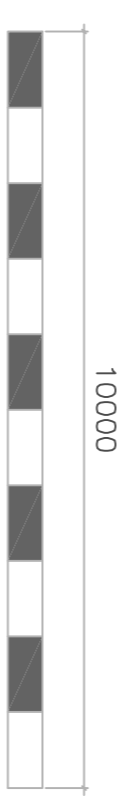


NB

Do not scale from this drawing, only written dimensions are to be used  
any other dimension are to be checked prior to work commencing  
Extent of work shown does not indicate that an asbestos survey has  
been carried out and reference should be made to the client for this  
information prior to work commencing

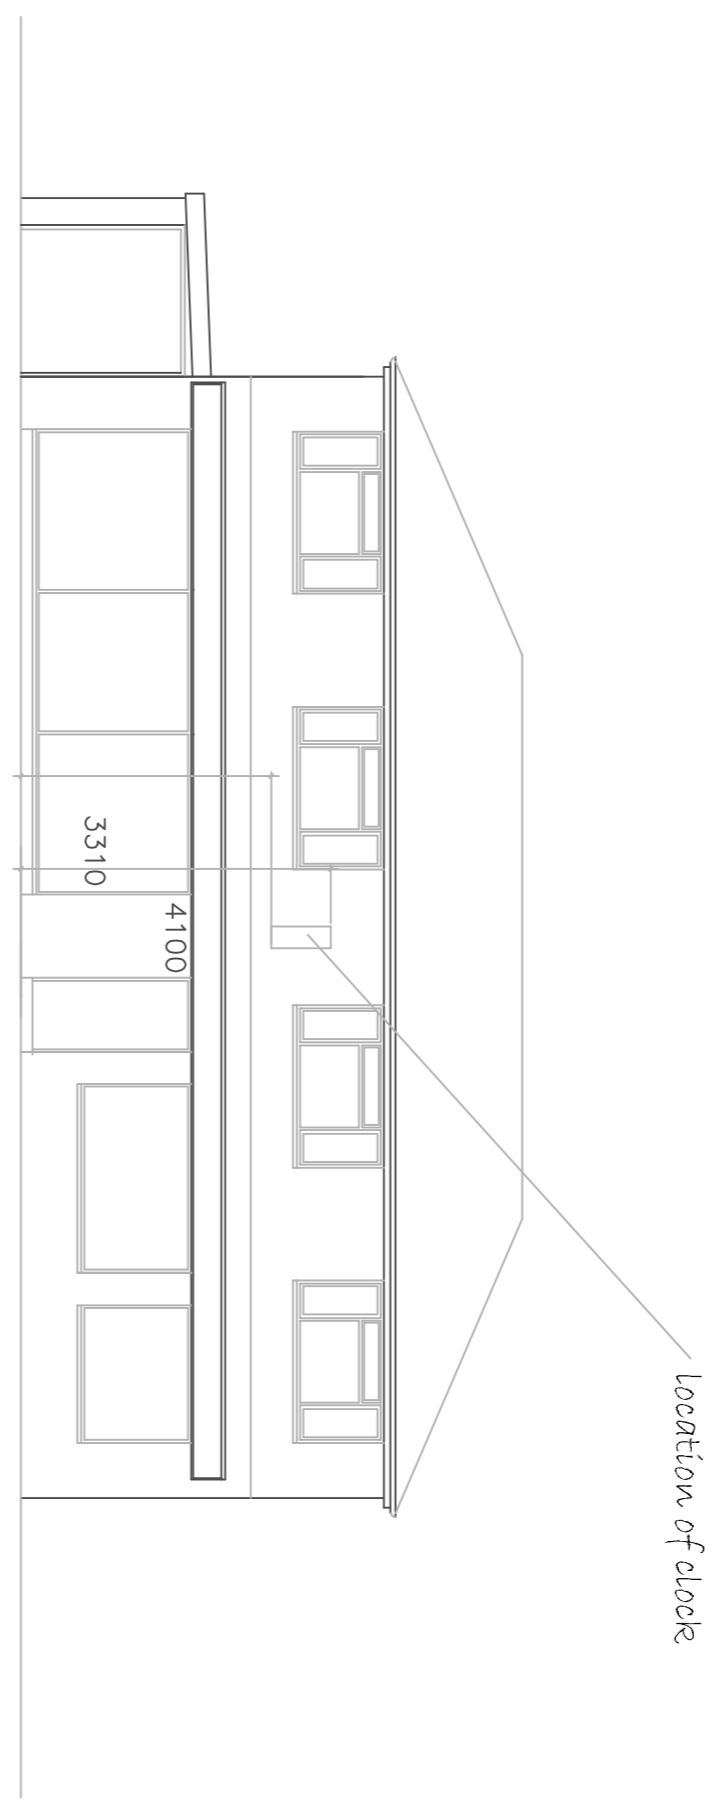

Site Plan

Revisions

NO	DESCRIPTION	DATE

**SERIES ONE DESIGN ASSOCIATES**  
 Architectural Design  
 Bishopthorpe York  
 Tel: 07526162270 e-mail: rleahy@seriodesign.co.uk

**DRAWING TITLE**  
 Proposed external clock  
 to front elevation of  
 169 Boroughbridge Road  
 York  
 YO26 6AN

PLAN ELEVATIONS AND

SCALE	DATE
1:100	Oct 23
DRAWING NUMBER	
HO/2023/01	