





Existing Rear Elevation

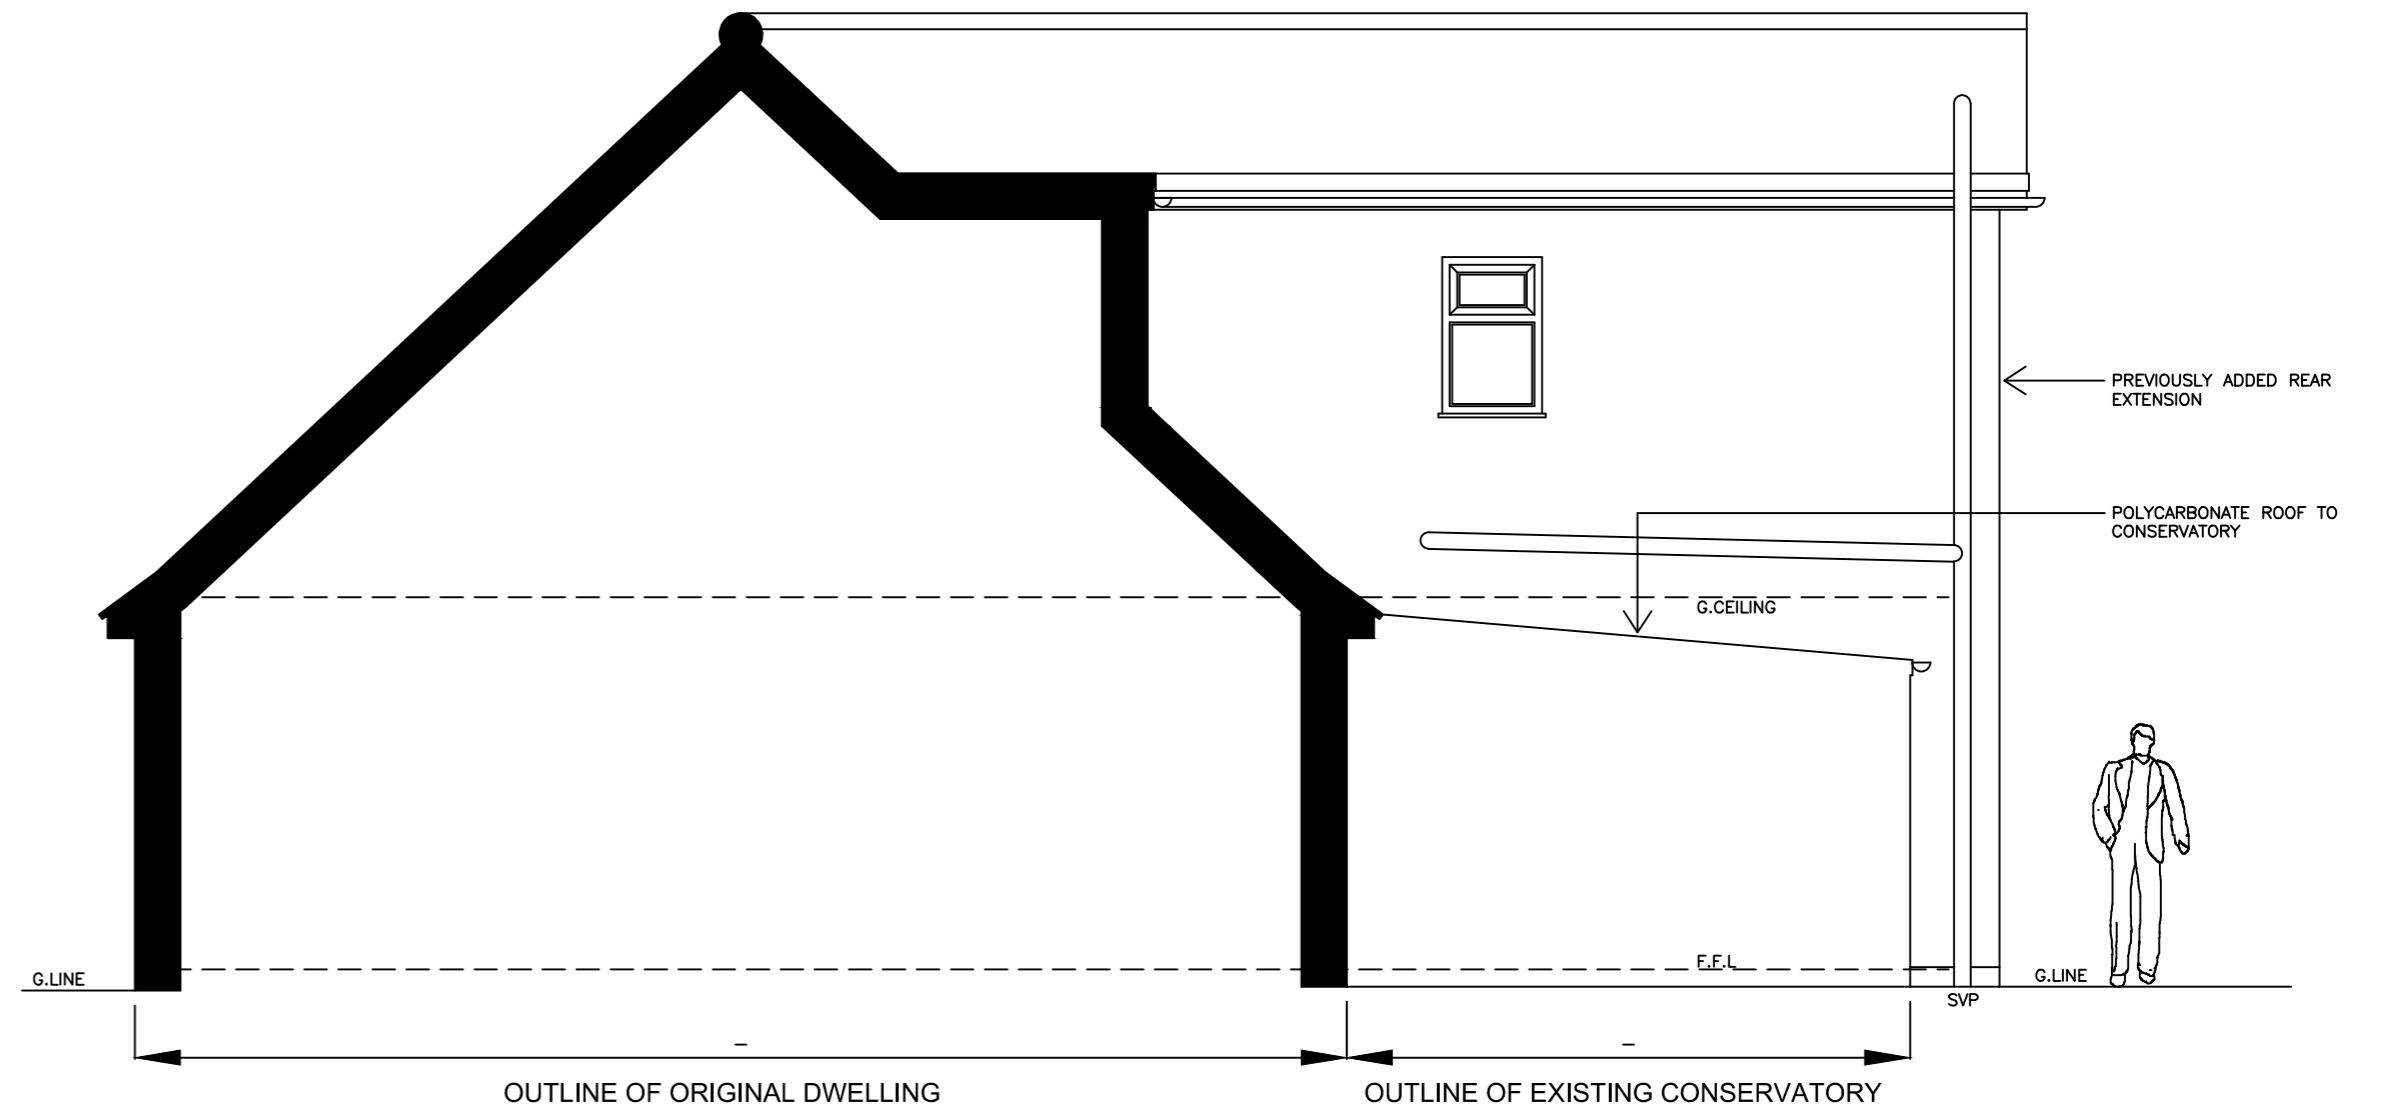

Existing Side Elevation




Proposed Rear Elevation

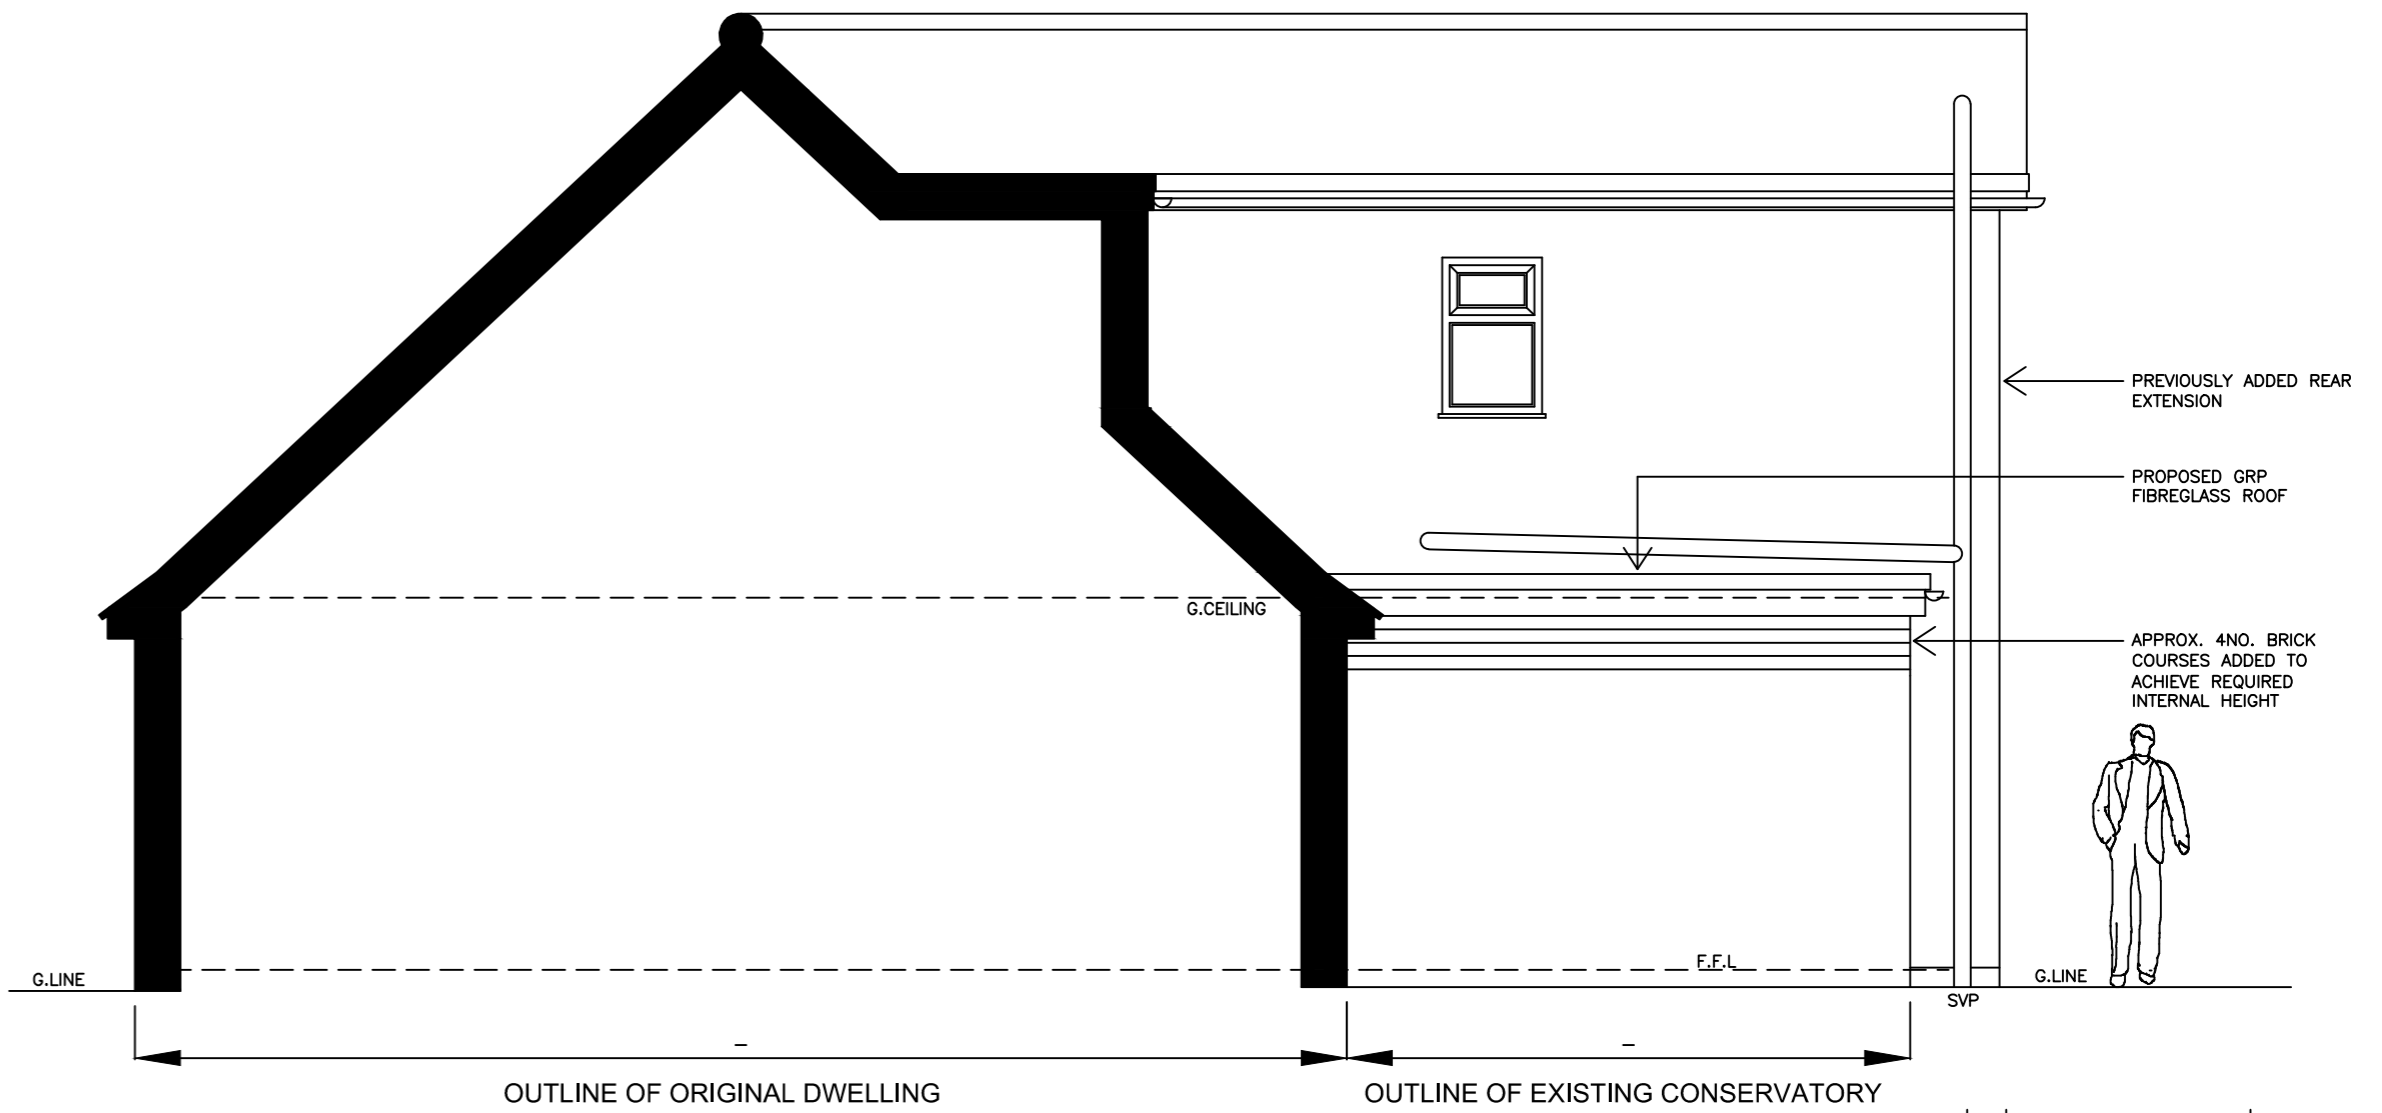

Proposed Side Elevation

Existing & Proposed Elevations - 15 Keith Avenue, York, YO32 9QH

Rev	By	Note	Date



 4 CARR LANE, YORK, YO26 5HU
 T: 01904 891770 M: 07789 276558 E: andy.styles@gmail.com
 PROJECT: 15 Keith Avenue, York, YO32 9QH
 TITLE: Existing & Proposed Elevations
 CLIENT: M Stokell
 DATE: October 2023 SCALE: 1:50 @ A2
 DWG. NO: YB813 - 003 REVISION: -
 DRAWN: AS CHECKED:

DO NOT SCALE FROM DRAWINGS. ANY DISCREPANCIES TO BE NOTIFIED TO THE ARCHITECTS. COPYRIGHT RESERVED