



Notes:  
Do not scale, use figured dimensions only.

Dimensions to be verified on site prior to commencement of site works and ordering of materials / components.  
Any discrepancies to be reported to CA Architectural Services.


This drawing is copyright of CA Architectural Services

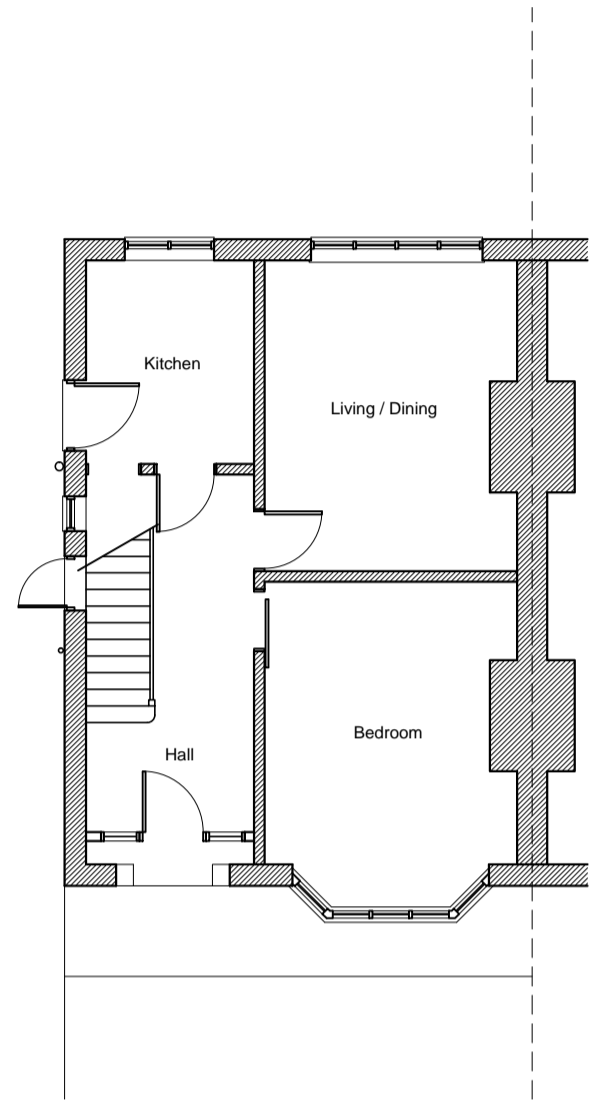


PROPOSED GROUND FLOOR PLAN  
SCALE 1:100 @ A1

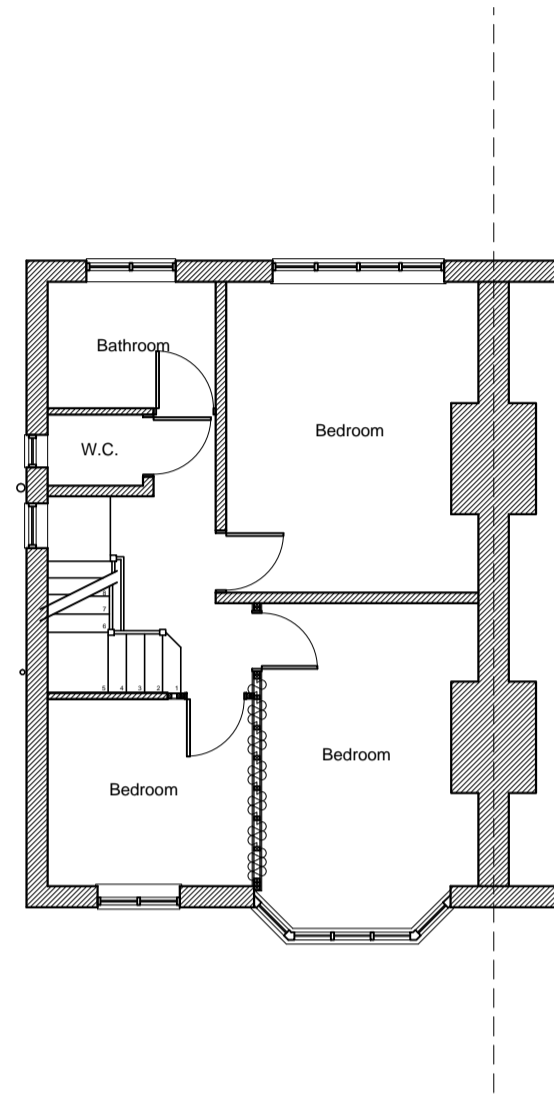


PROPOSED FIRST FLOOR PLAN  
SCALE 1:100 @ A1

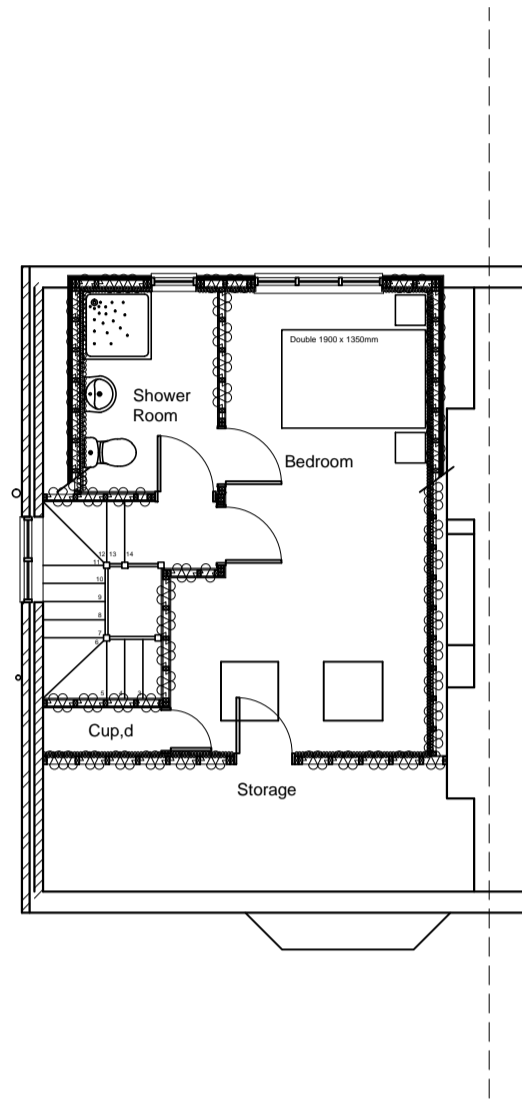


PROPOSED SECOND FLOOR PLAN  
SCALE 1:100 @ A1

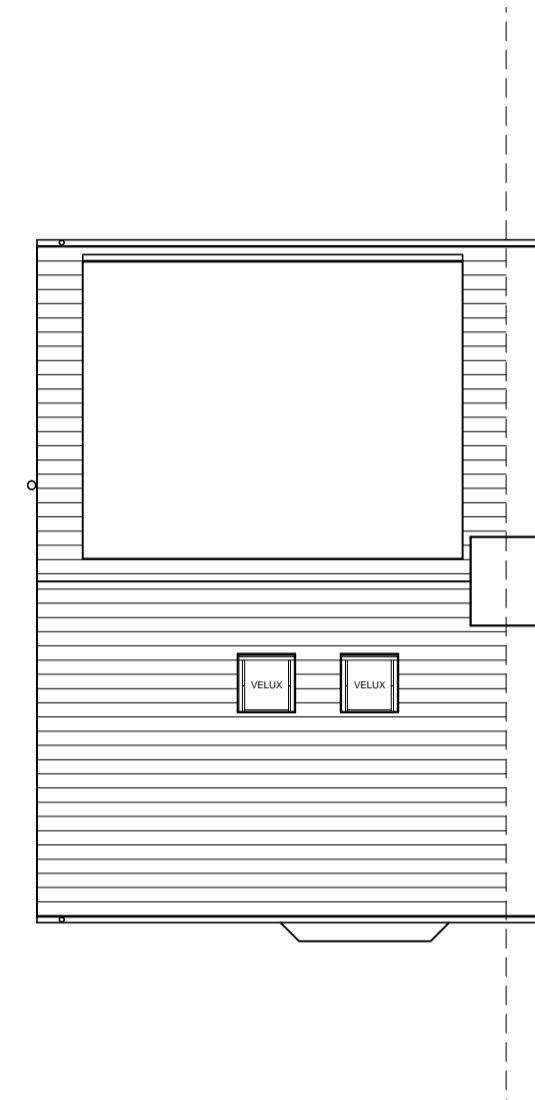

PROPOSED ROOF PLAN  
SCALE 1:100 @ A1

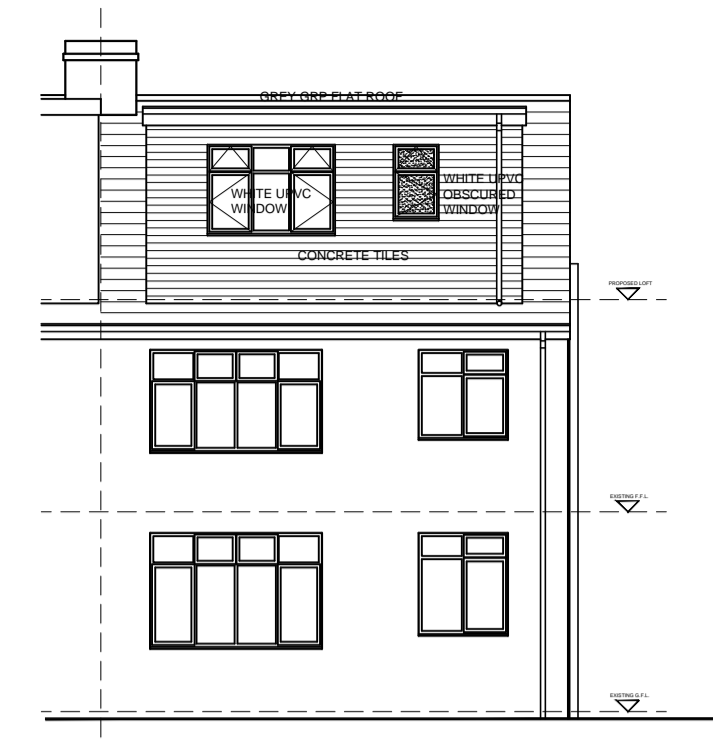


PROPOSED REAR ELEVATION  
SCALE 1:100 @ A1

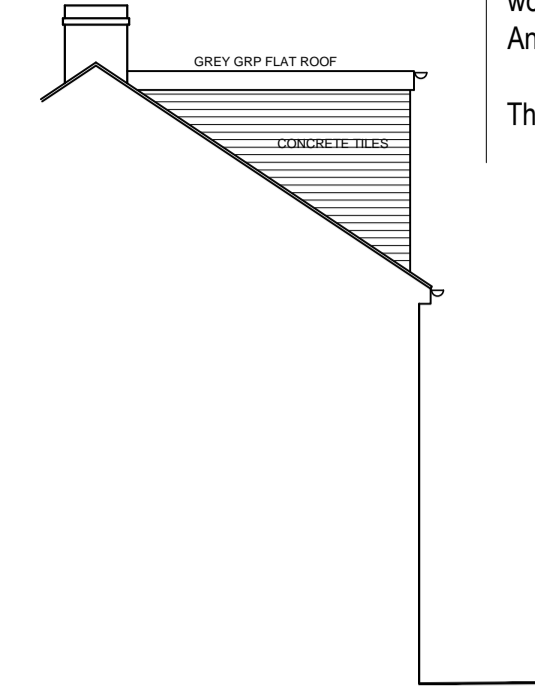


PROPOSED SIDE ELEVATION  
SCALE 1:100 @ A1




PROPOSED FRONT ELEVATION  
SCALE 1:100 @ A1

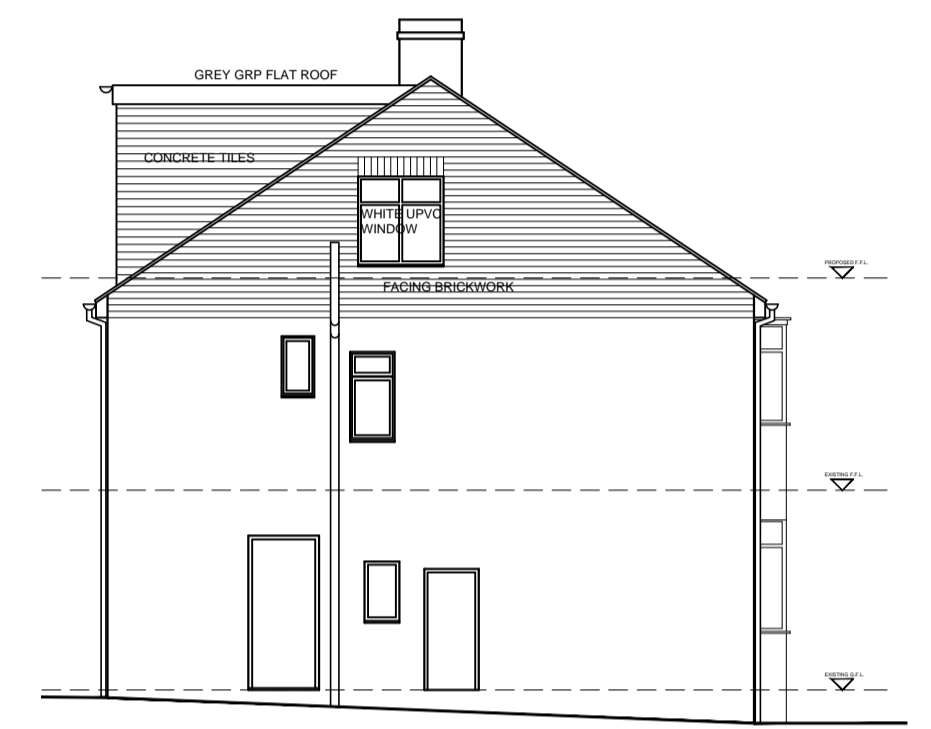


PROPOSED SIDE ELEVATION  
SCALE 1:100 @ A1

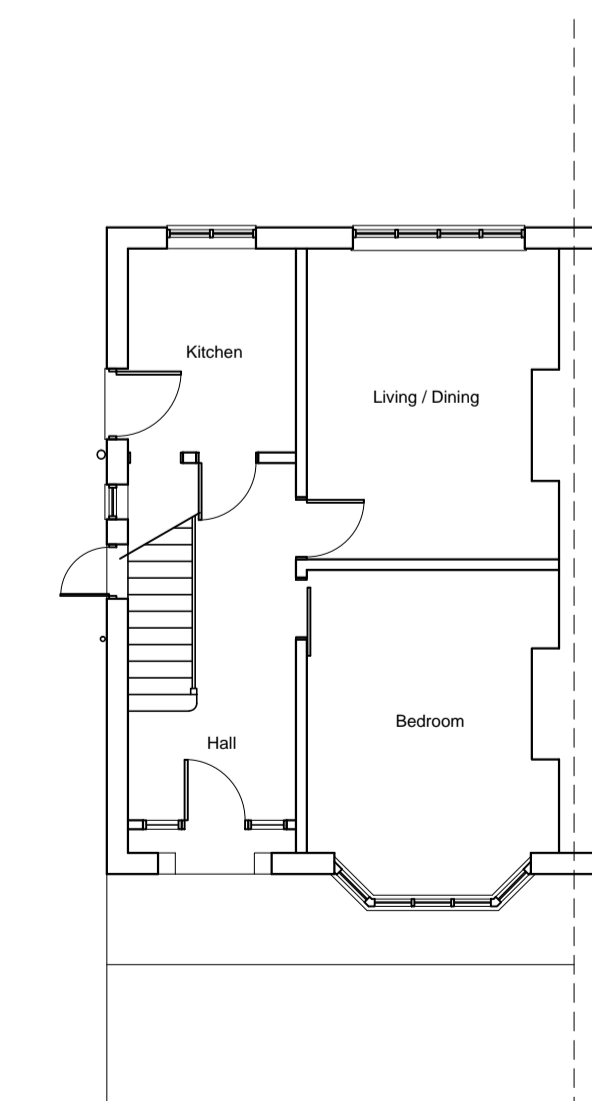


EXISTING GROUND FLOOR PLAN  
SCALE 1:100 @ A1

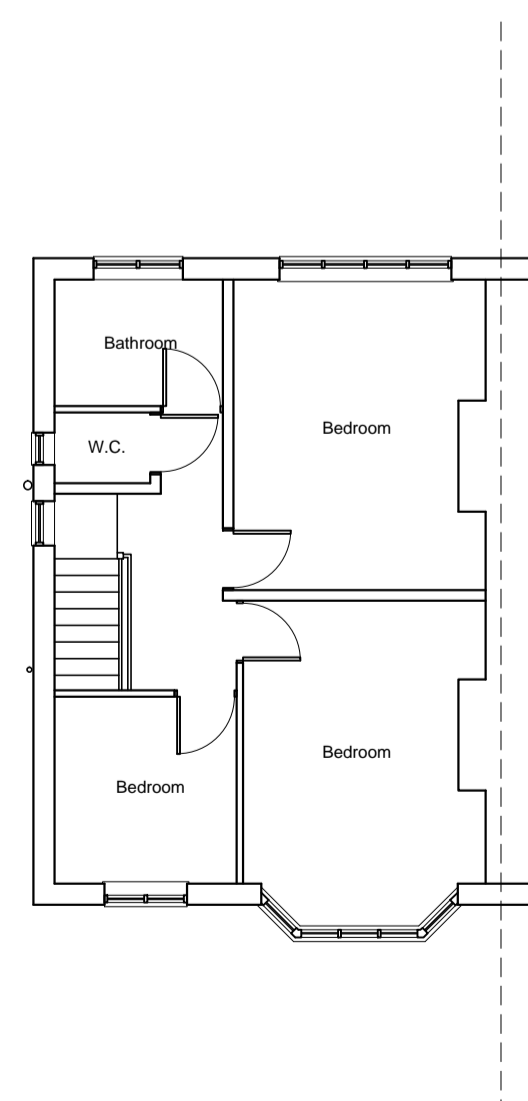


EXISTING FIRST FLOOR PLAN  
SCALE 1:100 @ A1

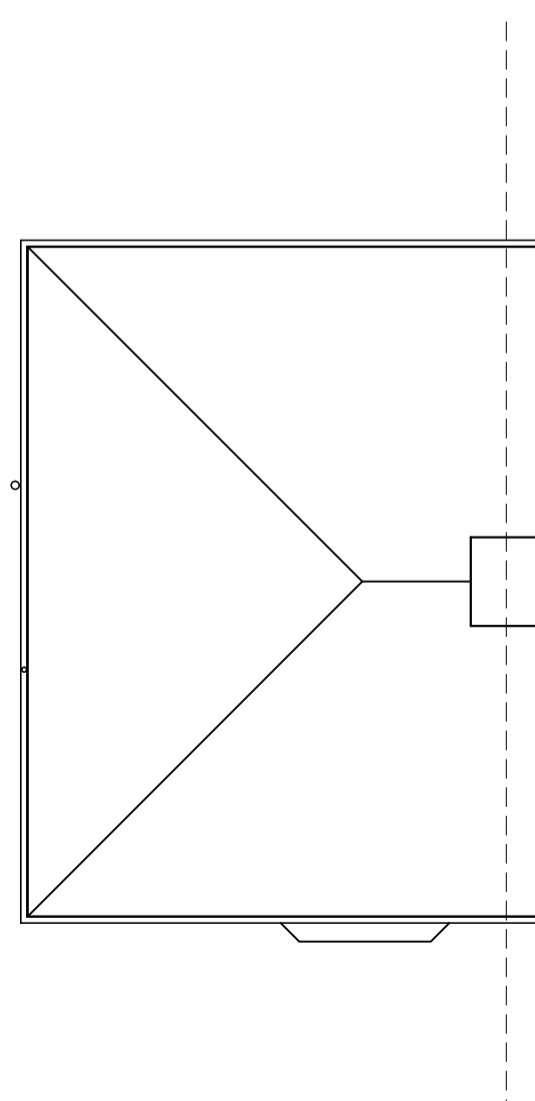


EXISTING ROOF PLAN  
SCALE 1:100 @ A1

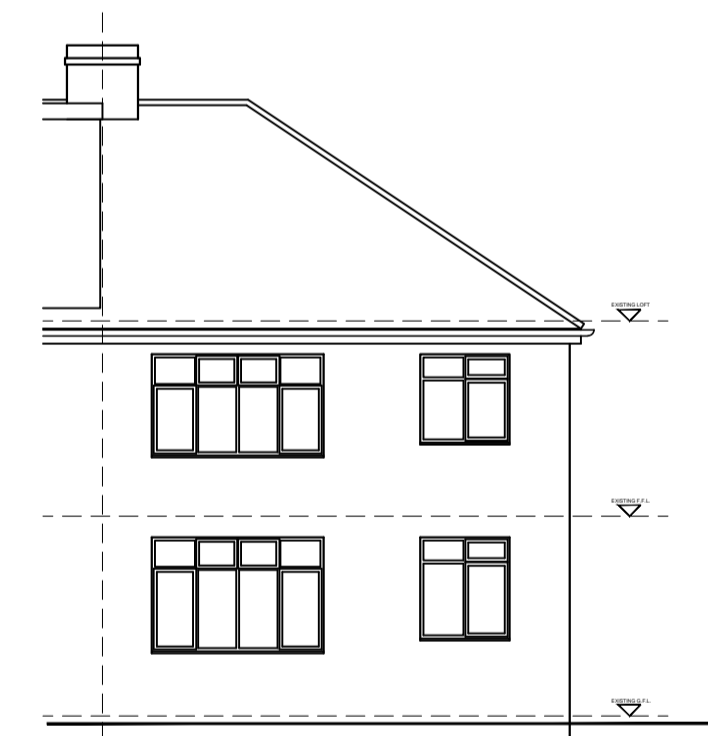


EXISTING REAR ELEVATION  
SCALE 1:100 @ A1

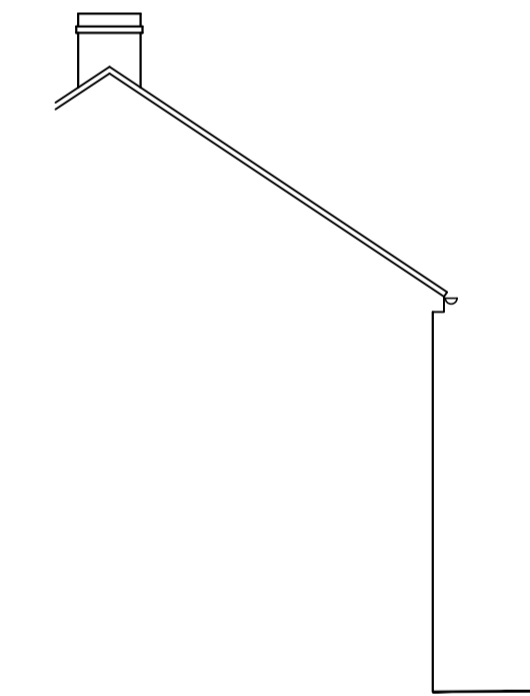


EXISTING SIDE ELEVATION  
SCALE 1:100 @ A1

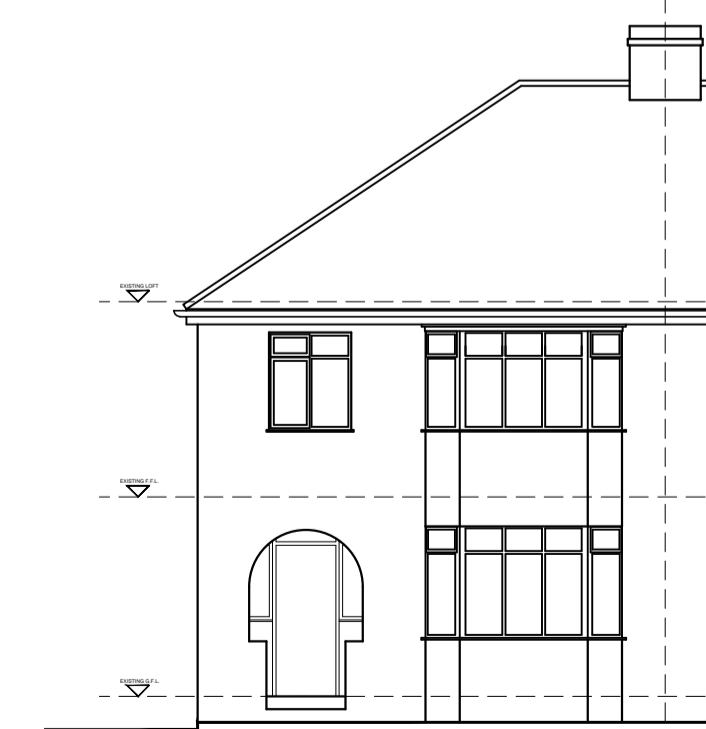

EXISTING FRONT ELEVATION  
SCALE 1:100 @ A1

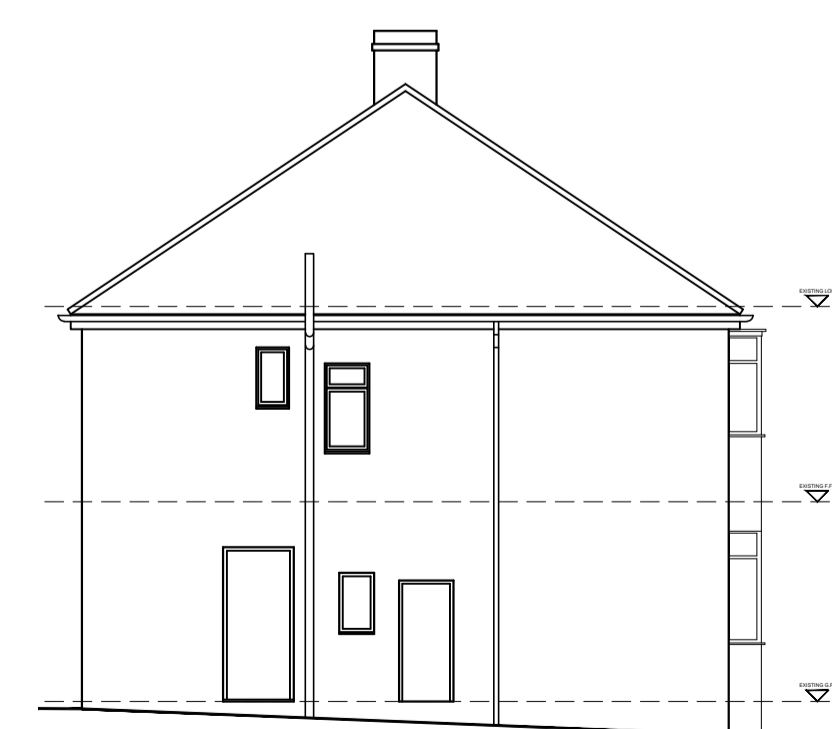

EXISTING SIDE ELEVATION  
SCALE 1:100 @ A1

 

6 Rock Ford Drive  
Stamford Bridge  
York  
YO41 1SF

Tel: 01759 361998  
Mob: 07989 663243

Email: info@ca-architectural.co.uk  
www.ca-architectural.co.uk

Client  
**Samantha Haydon**

Project  
18 Thief Lane  
York  
YO10 3HS

Drawing Title  
**Existing and Proposed Plans and Elevations**

Scale 1:100@A1 Date October 2023

Drawn by CPA

Drawing No. 2023/149/P AL(0)02 Rev.