
 


# Site Plan

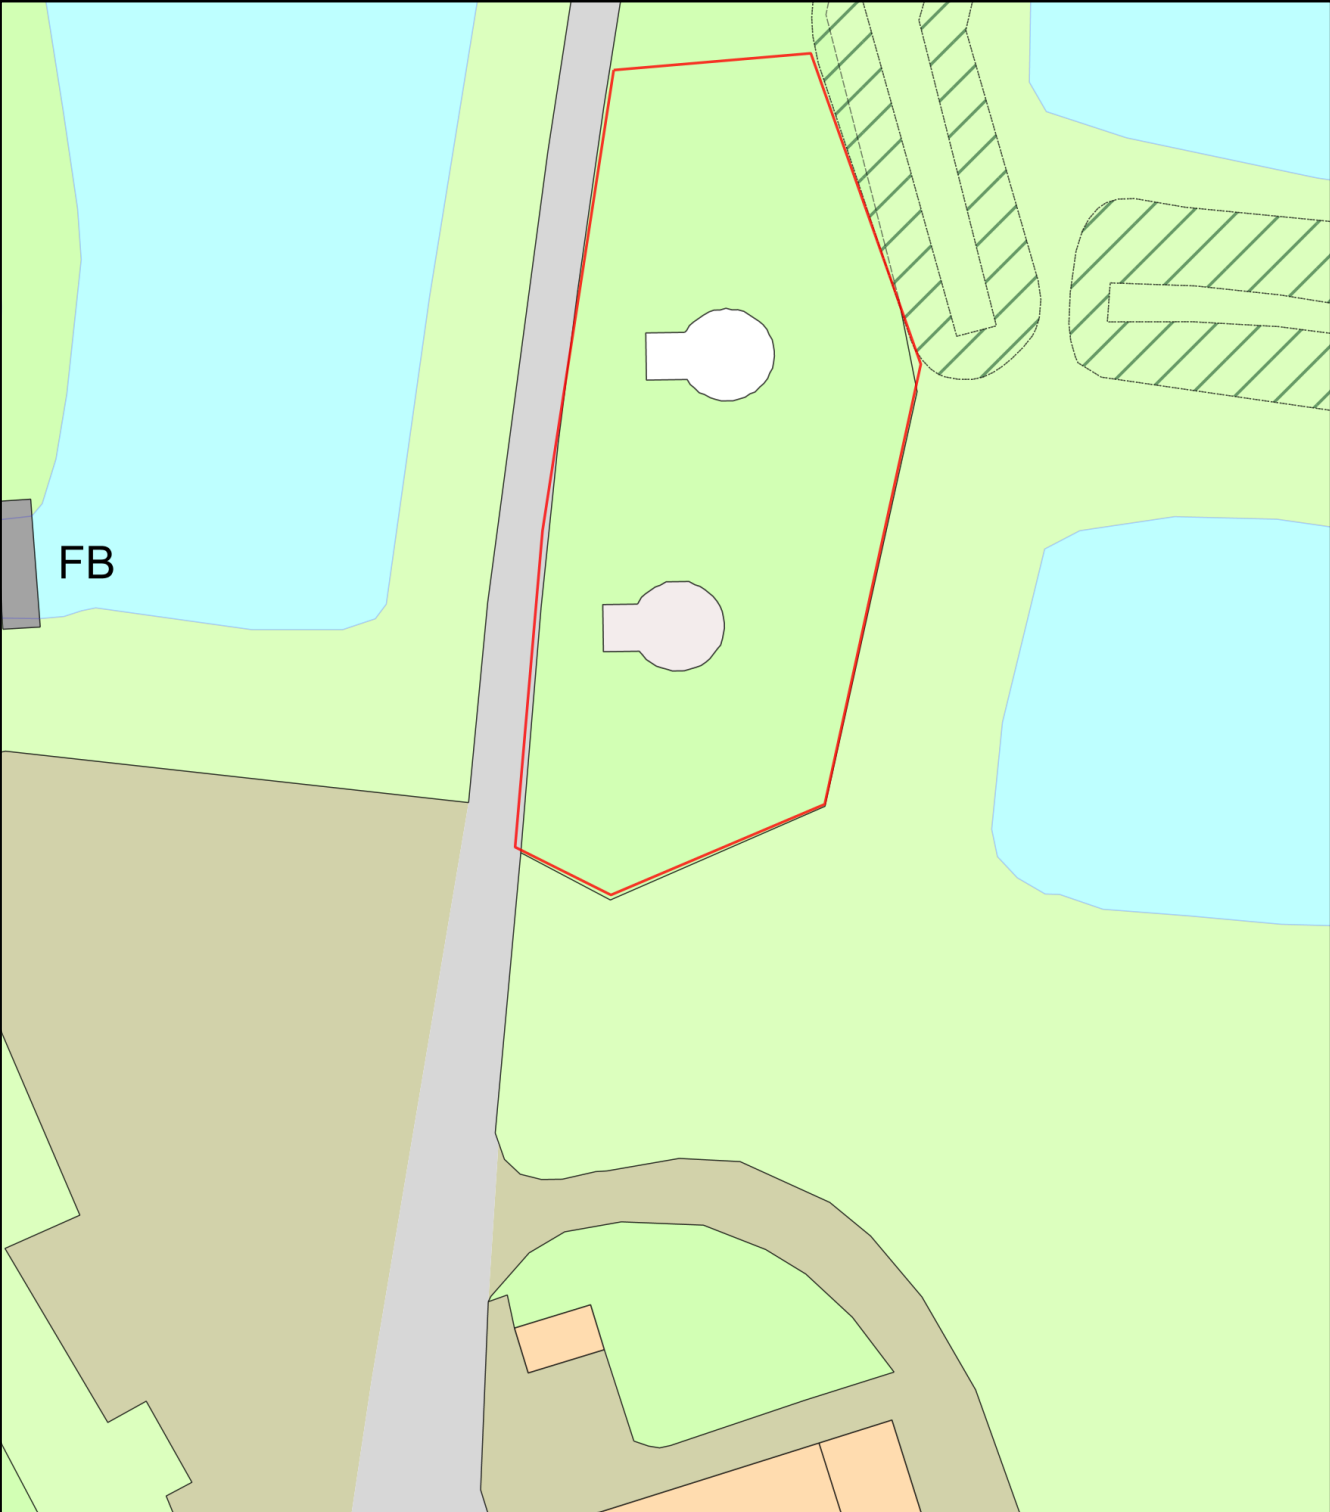

Plan Produced for: Pool Bridge Farm

Date Produced: 26 Oct 2023

Plan Reference Number: TQRQM23299123702177

Scale: 1:500 @ A4