


REVISIONS:			
REV:	DATE:	REVISION:	R/W:
A	26.4.23	FACE OF GARAGE WALL SET BACK 5000mm FROM THE EDGE OF THE DRIVEWAY	DSR
B	04.07.23	NOTES ADDED TO ELEVATION TO SHOW PERMITTED DEVELOPMENT AND PLANNING ELEMENTS	DSR
C	05.11.23	SECOND STOREY ADDED	DSR

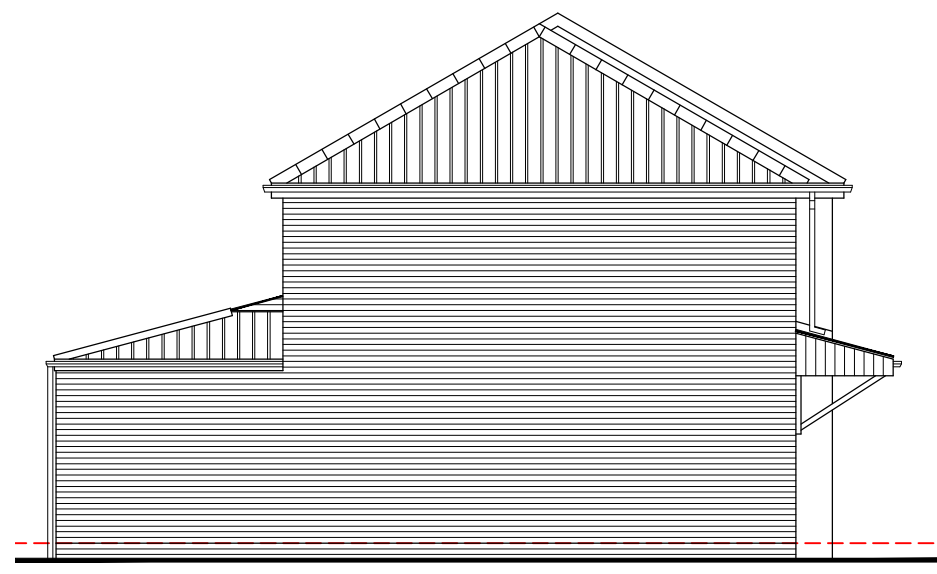

NORTH ELEVATION



EAST ELEVATION



SOUTH ELEVATION



CLIENT  
 MR D VICKERS  
 15 REDTHORN DRIVE, YORK

PROJECT  
 SINGLE STOREY SIDE  
 EXTENSION

TITLE  
 PROPOSED ELEVATIONS

STATUS  
 PLANNING APPROVAL

DATE: JAN 23      SCALE: 1:100

DRAWING NUMBER  
 2023      01      04 C

CAD DETAILS  
 XREF'S:  
 PCFile:      LScale:      Size: A3

Do NOT scale this drawing. Figured dimensions only are to be used.  
 Any discrepancies between this drawing and other information shall be reported to the Architect.  
 MODIFICATIONS to be made solely on ORIGINAL MAGNETIC MEDIA.