


Notes


Do not scale, use figured dimensions only.

All dimensions to be verified on site prior to the commencement of any work or the production of any shop drawing. All discrepancies to be reported to the Author.


This drawing is to be read in conjunction with all related Designers and Engineers drawings and any other relevant information including the designer's residual hazard schedule and other pre-construction information before commencement of any works on site.

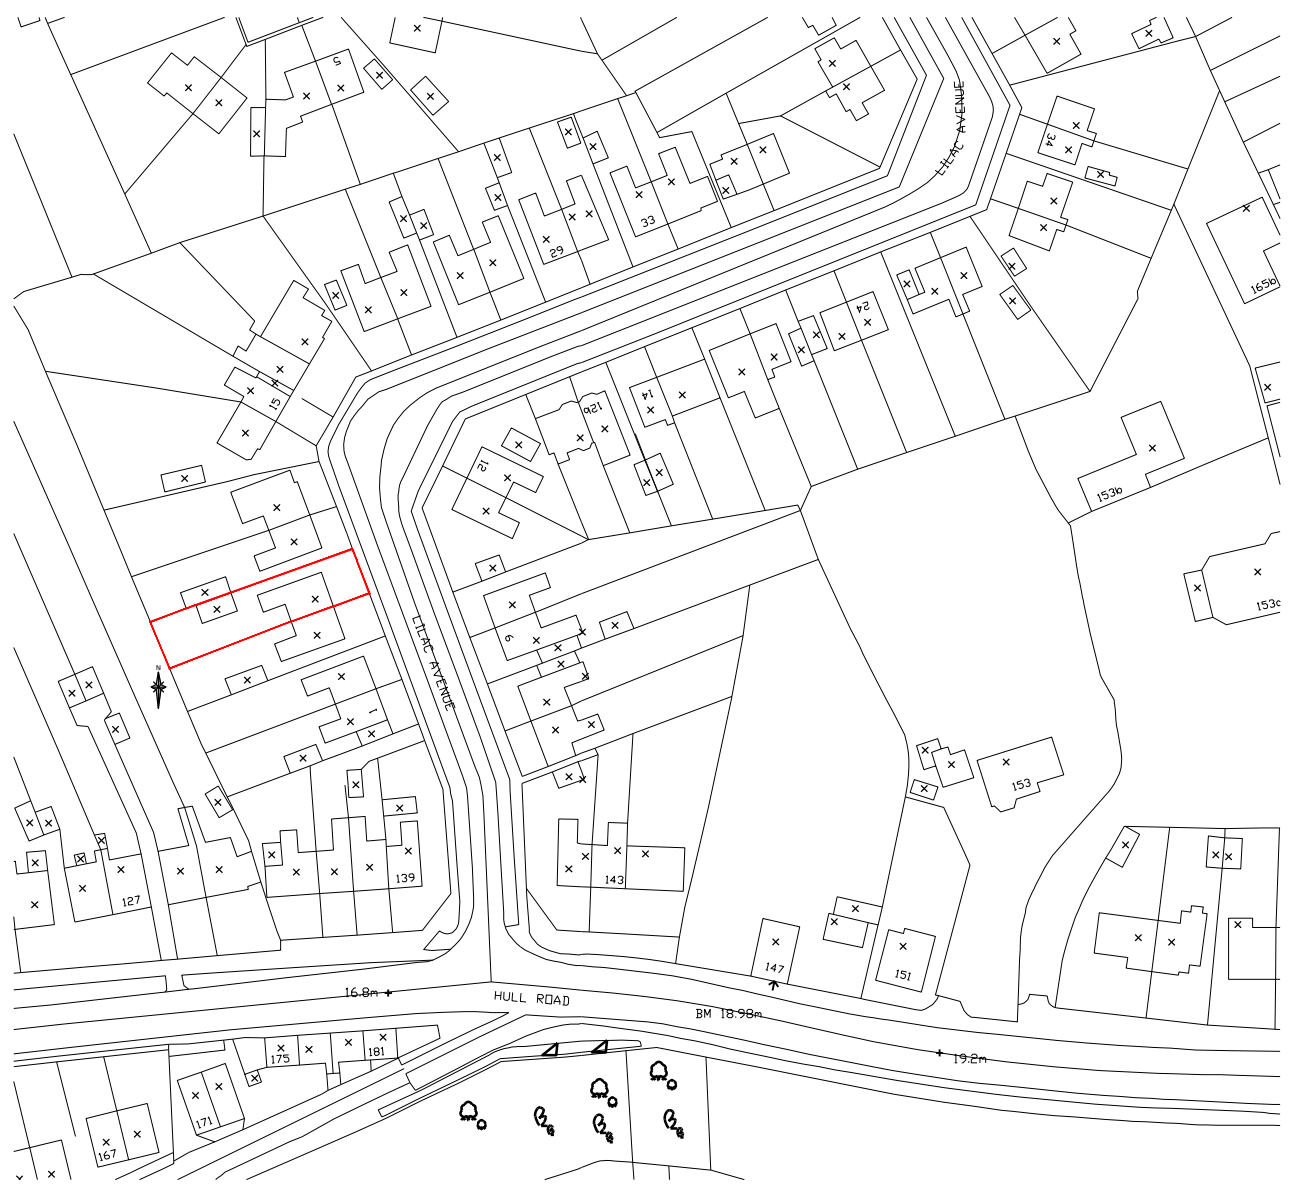


LOCATION PLAN 1/1250

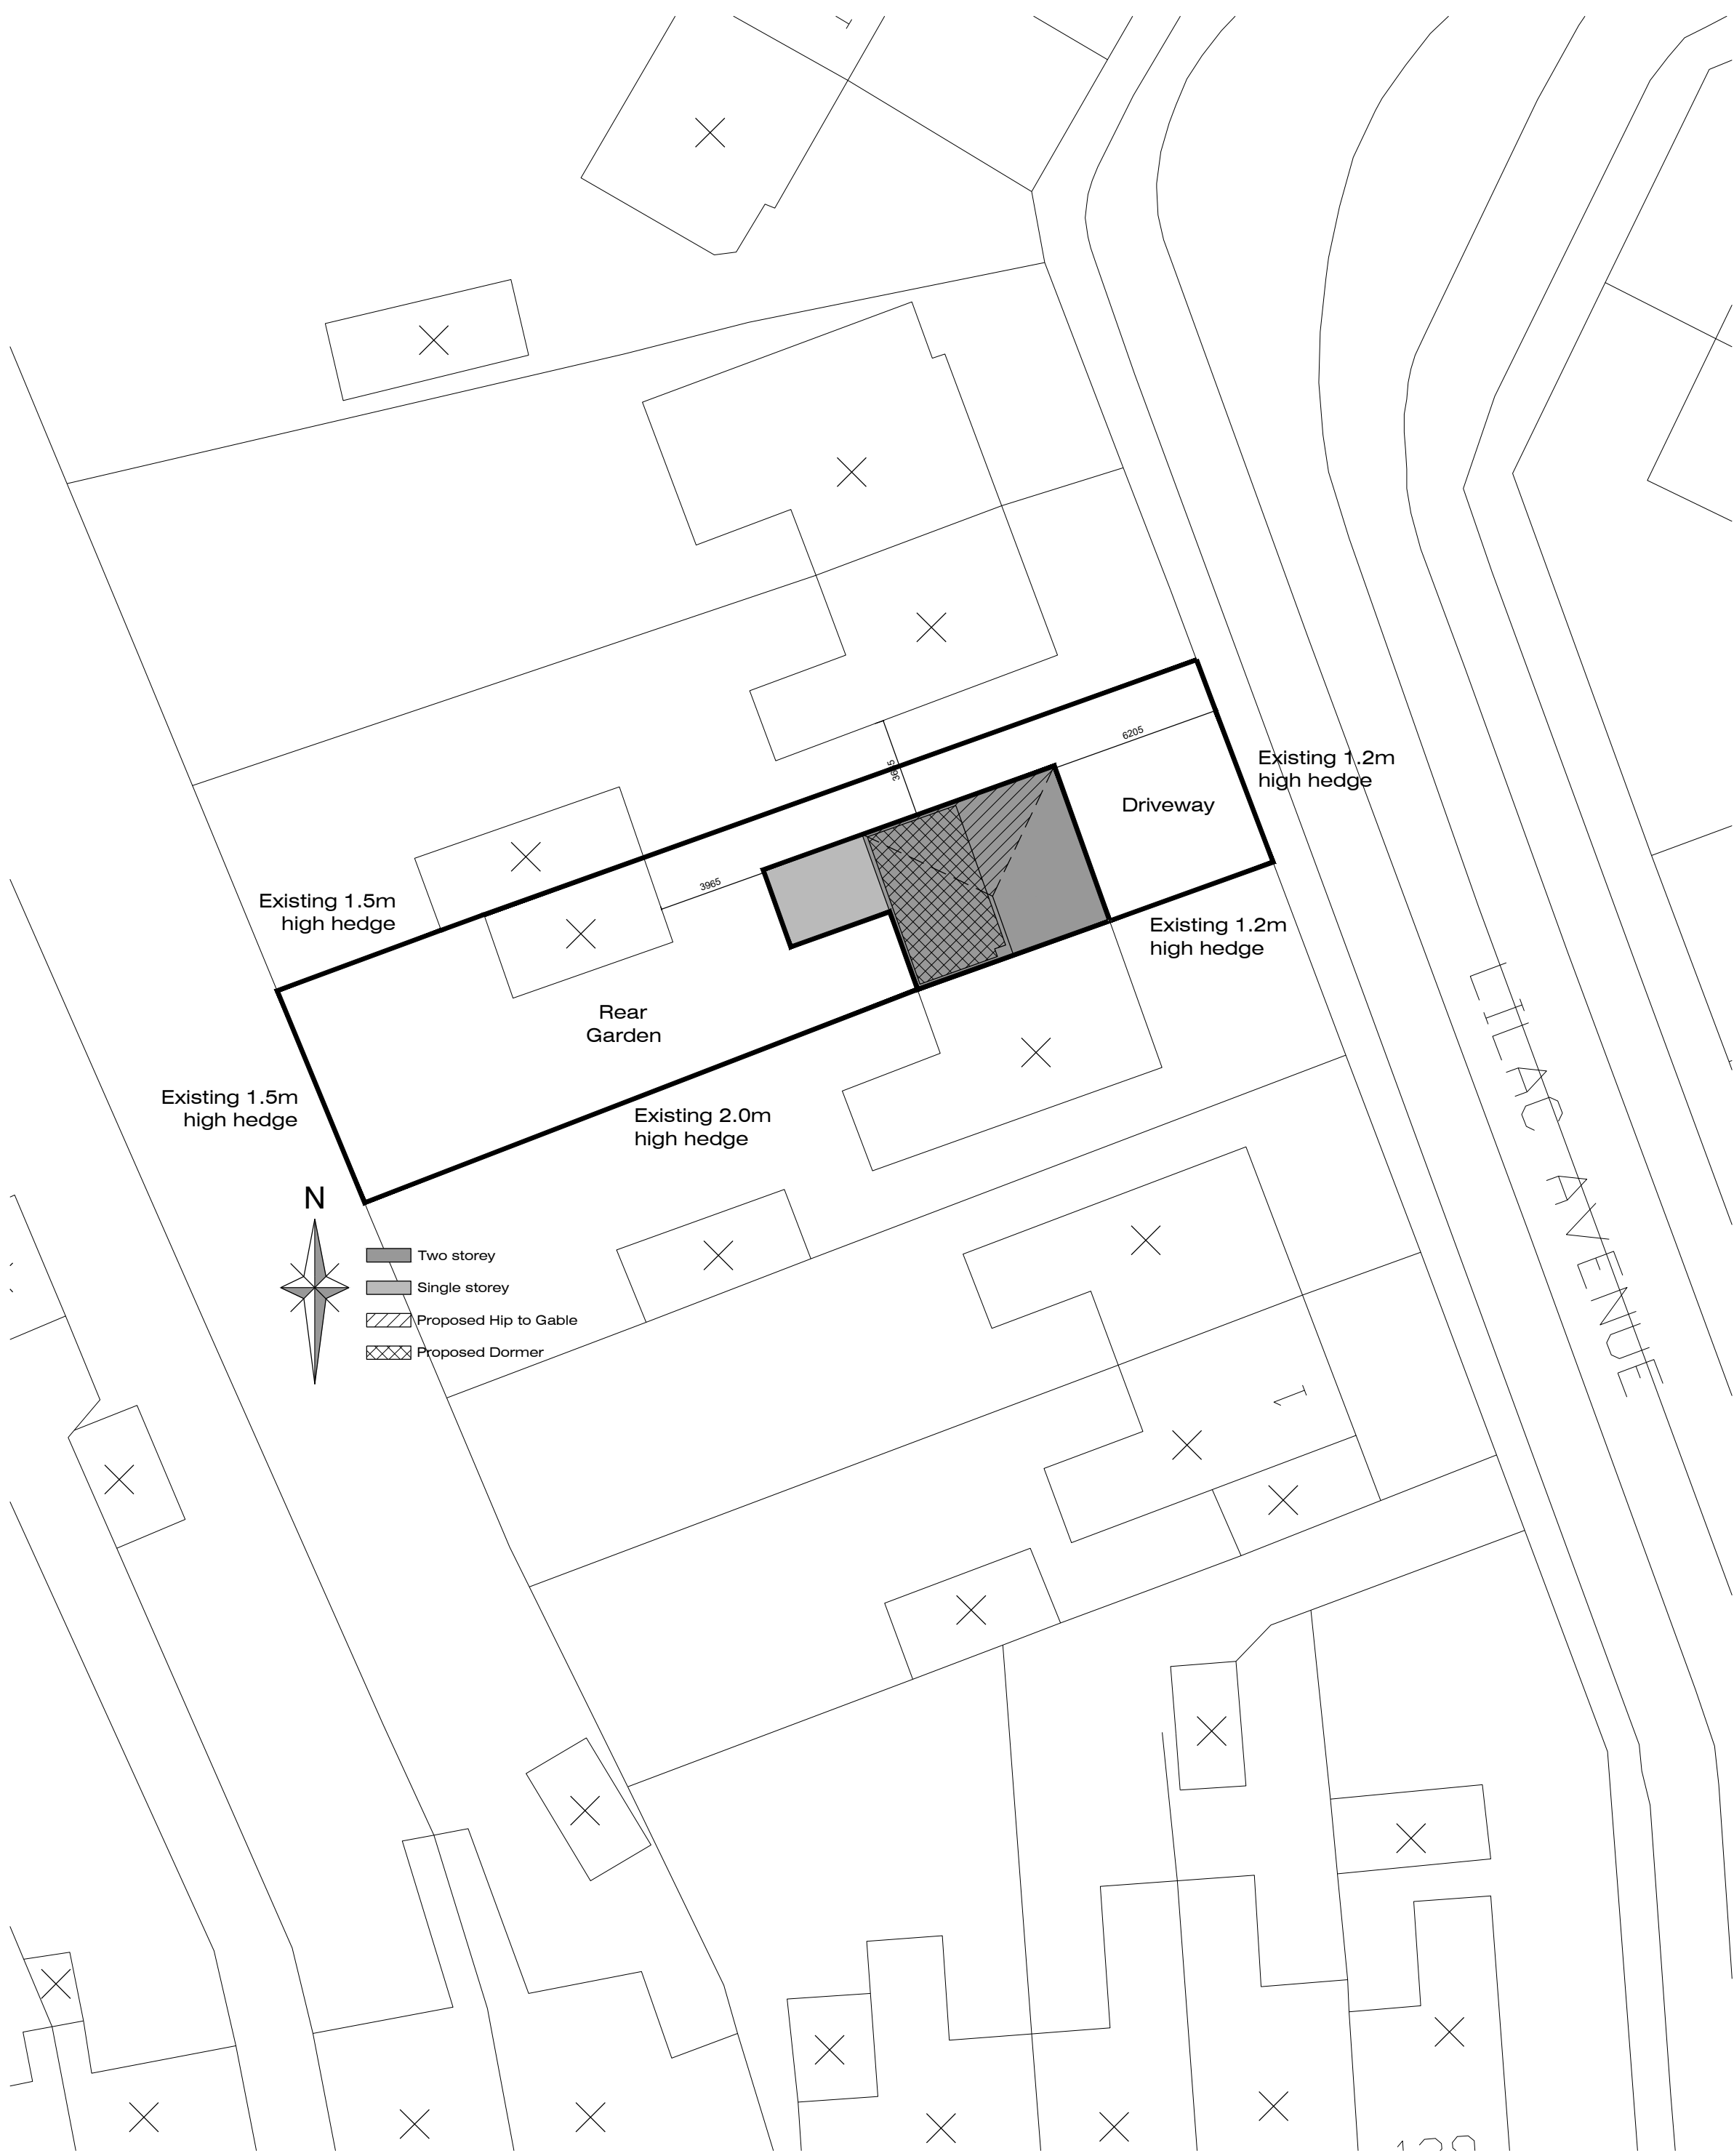


PROPOSED BLOCK PLAN 1/200

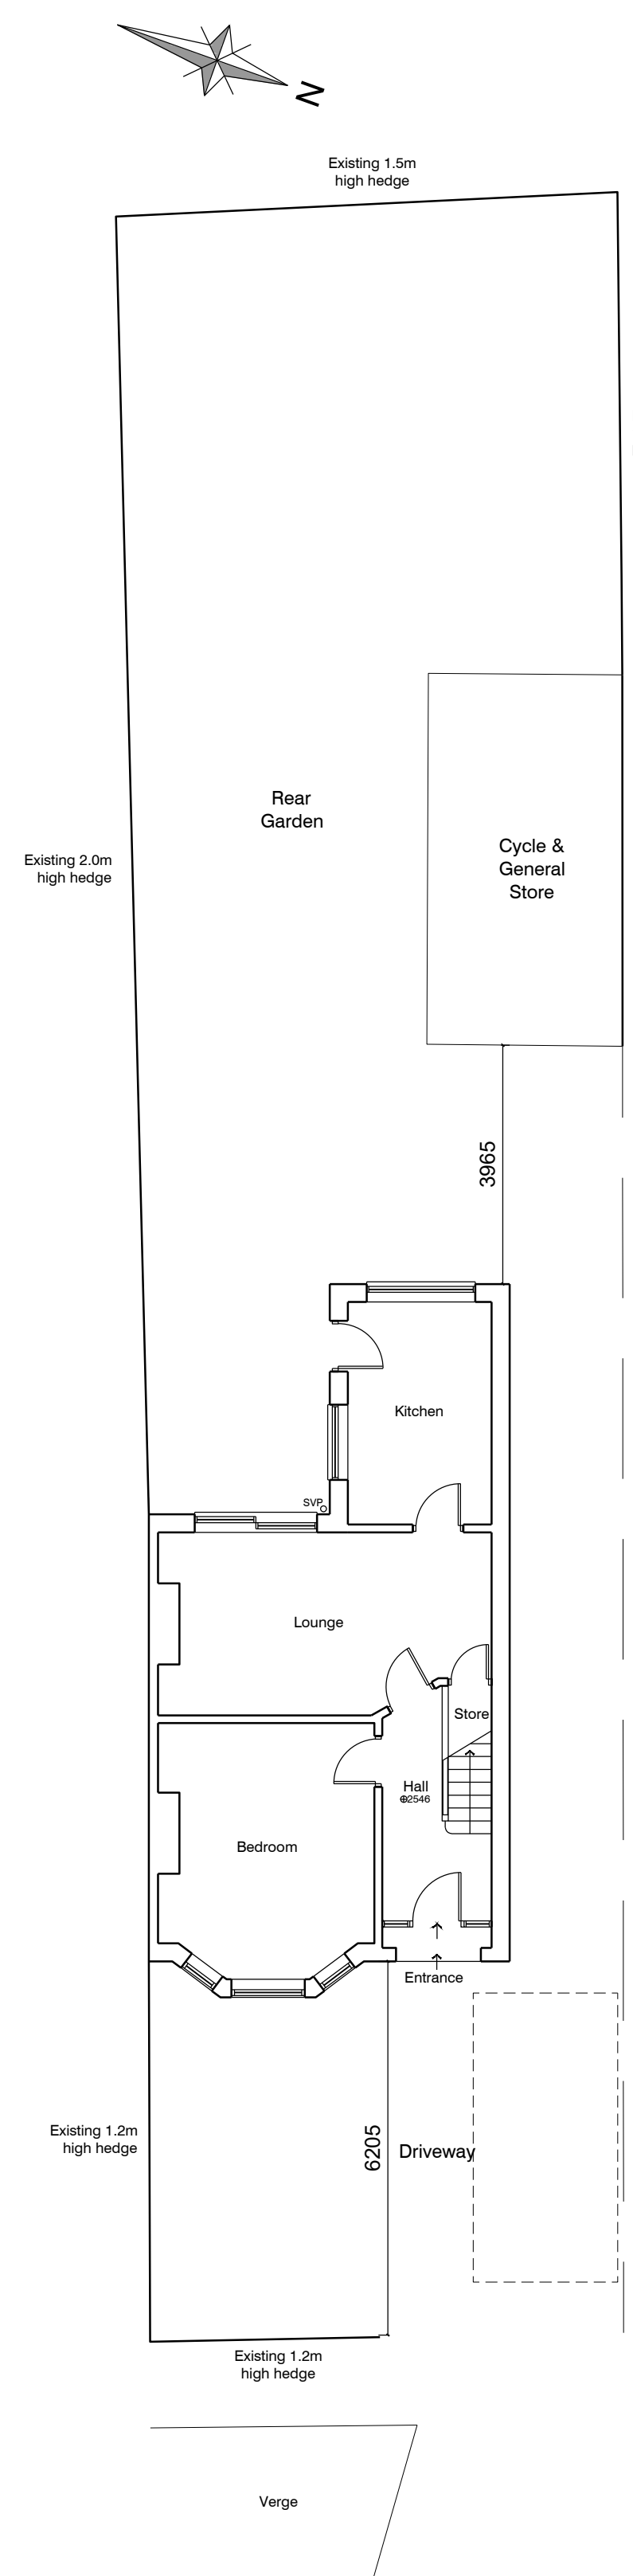

EXISTING SITE PLAN

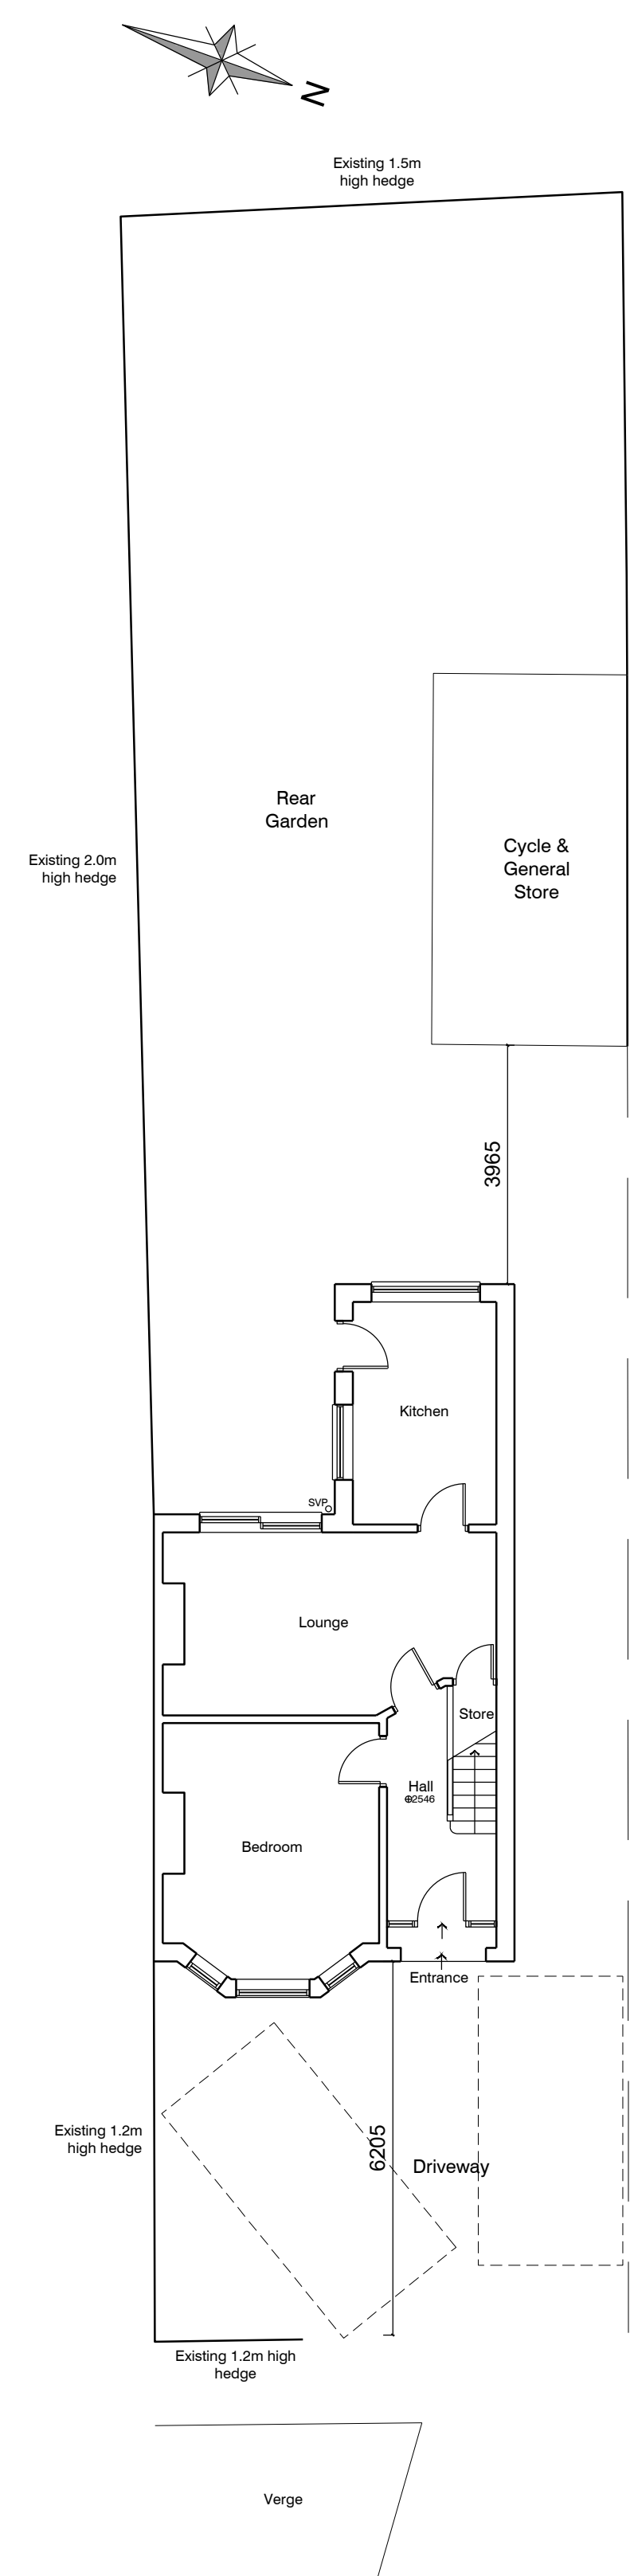


PROPOSED SITE PLAN

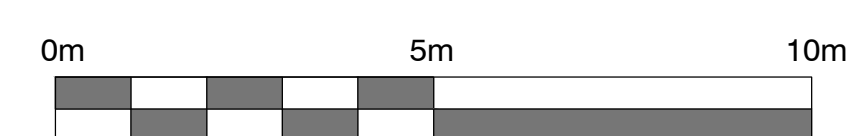

PLANNING  
  TENDER  
  CONSTRUCTION

Architectural Services York  
 31 Beckfield Lane  
 York  
 YO26 5PN  
 07841 039833  
 info@architecturalservicesyork.co.uk  
 www.architecturalservicesyork.co.uk



Project

**Proposed Development at 7 Lilac Avenue, Layerthorpe, York YO10 3AT**

---

Drawing Title

**Existing & Proposed Site Plan & Block Plan**

---

Scale	Date
1: 100 @ A1	NOV/ 2023

---

Drawing No.	Rev.
JD02/ 02	-