


DO NOT SCALE
REPORT ALL ERRORS AND OMISSIONS
DIMENSIONS TO BE CHECKED ON SITE

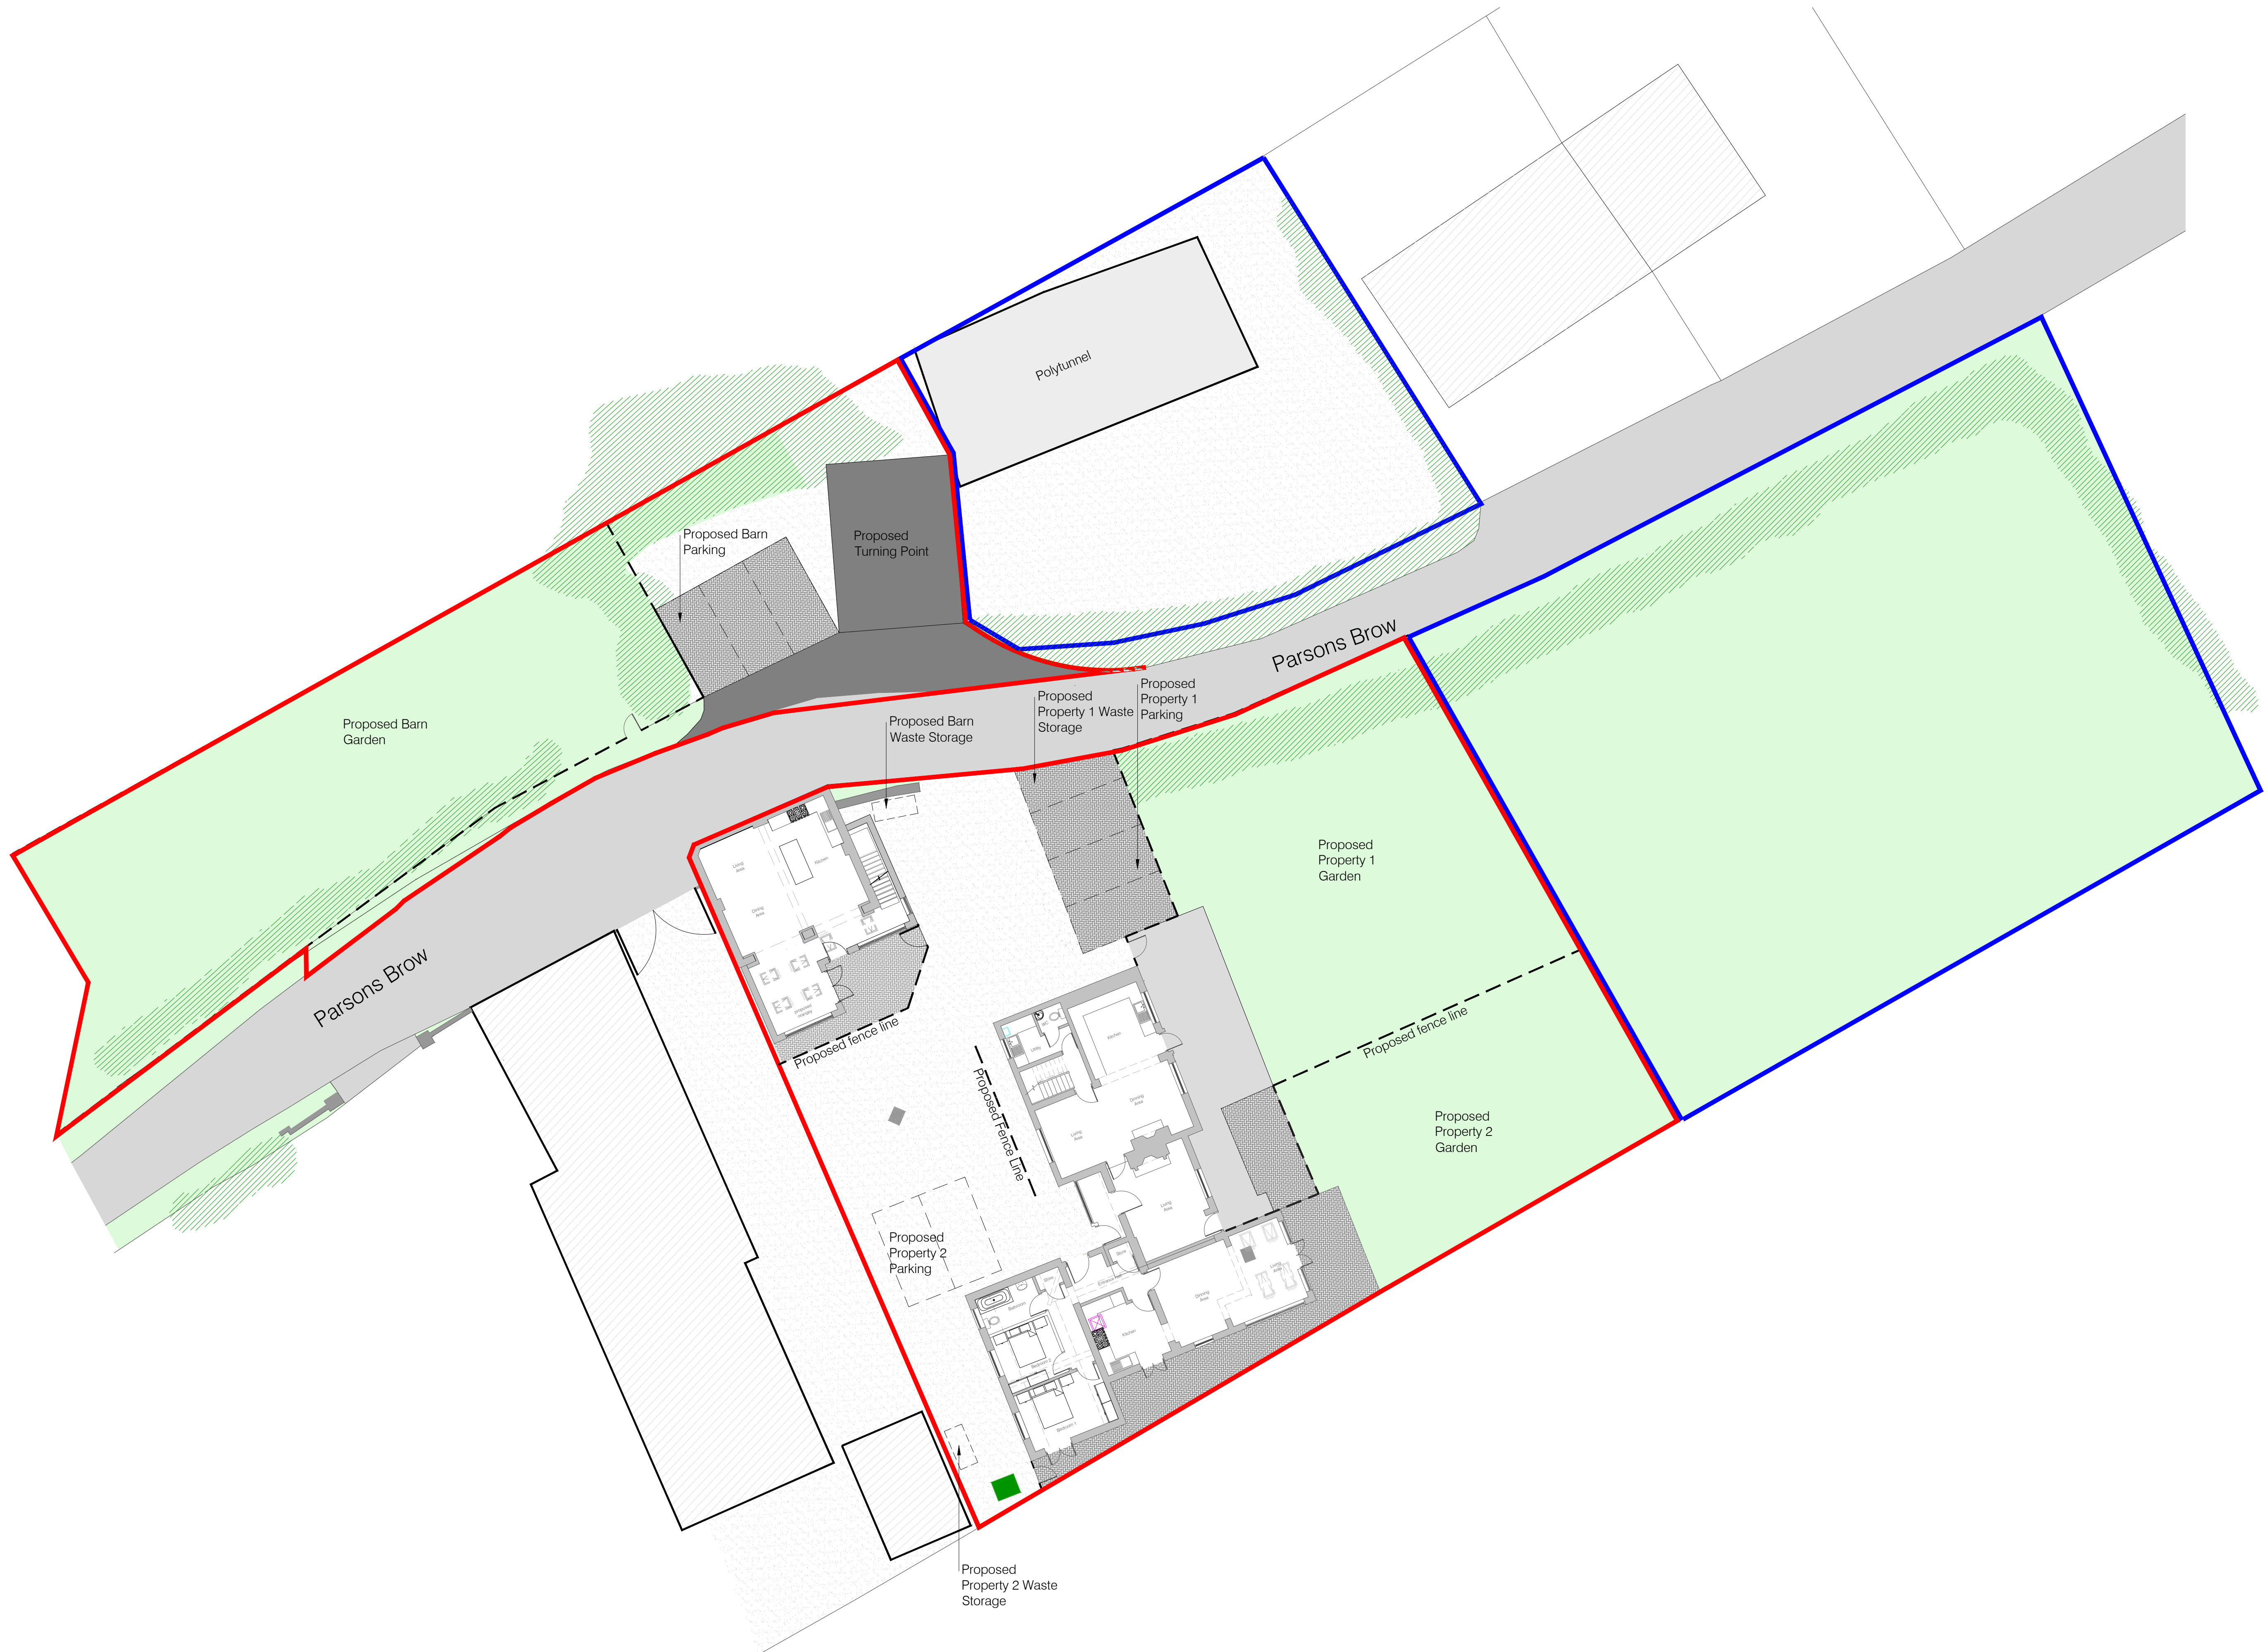

Proposed Site Plan

No.	Revision/Issue	Chkd	Date

Client
Mr & Mrs J Oulton

Project Name and Address
**Dwellings Development -
Parsons Brow
Rainford
St Helens
WA11 8AD**

Title
Proposed Site Plan

Construction Consultants: Facilities Management
Consulting Engineers: CDM Consultants



Head Office: Suite 5C, Stanley Grange Business Village,
Ormskirk Road, Knowsley Village, Merseyside, L34 4AR
Tel: +44 (0) 1744 621 669
Web Site: www.acr.org.uk

Drawn: GK	Checked: FJW
Date: Oct. 2023	Scale: 1:150
	Orig. Size: A1

Drawing No.
4416 / P / 201 rev. 0

Status
FOR PLANNING APPROVAL