



DO NOT SCALE
 REPORT ALL ERRORS AND OMISSIONS
 DIMENSIONS TO BE CHECKED ON SITE

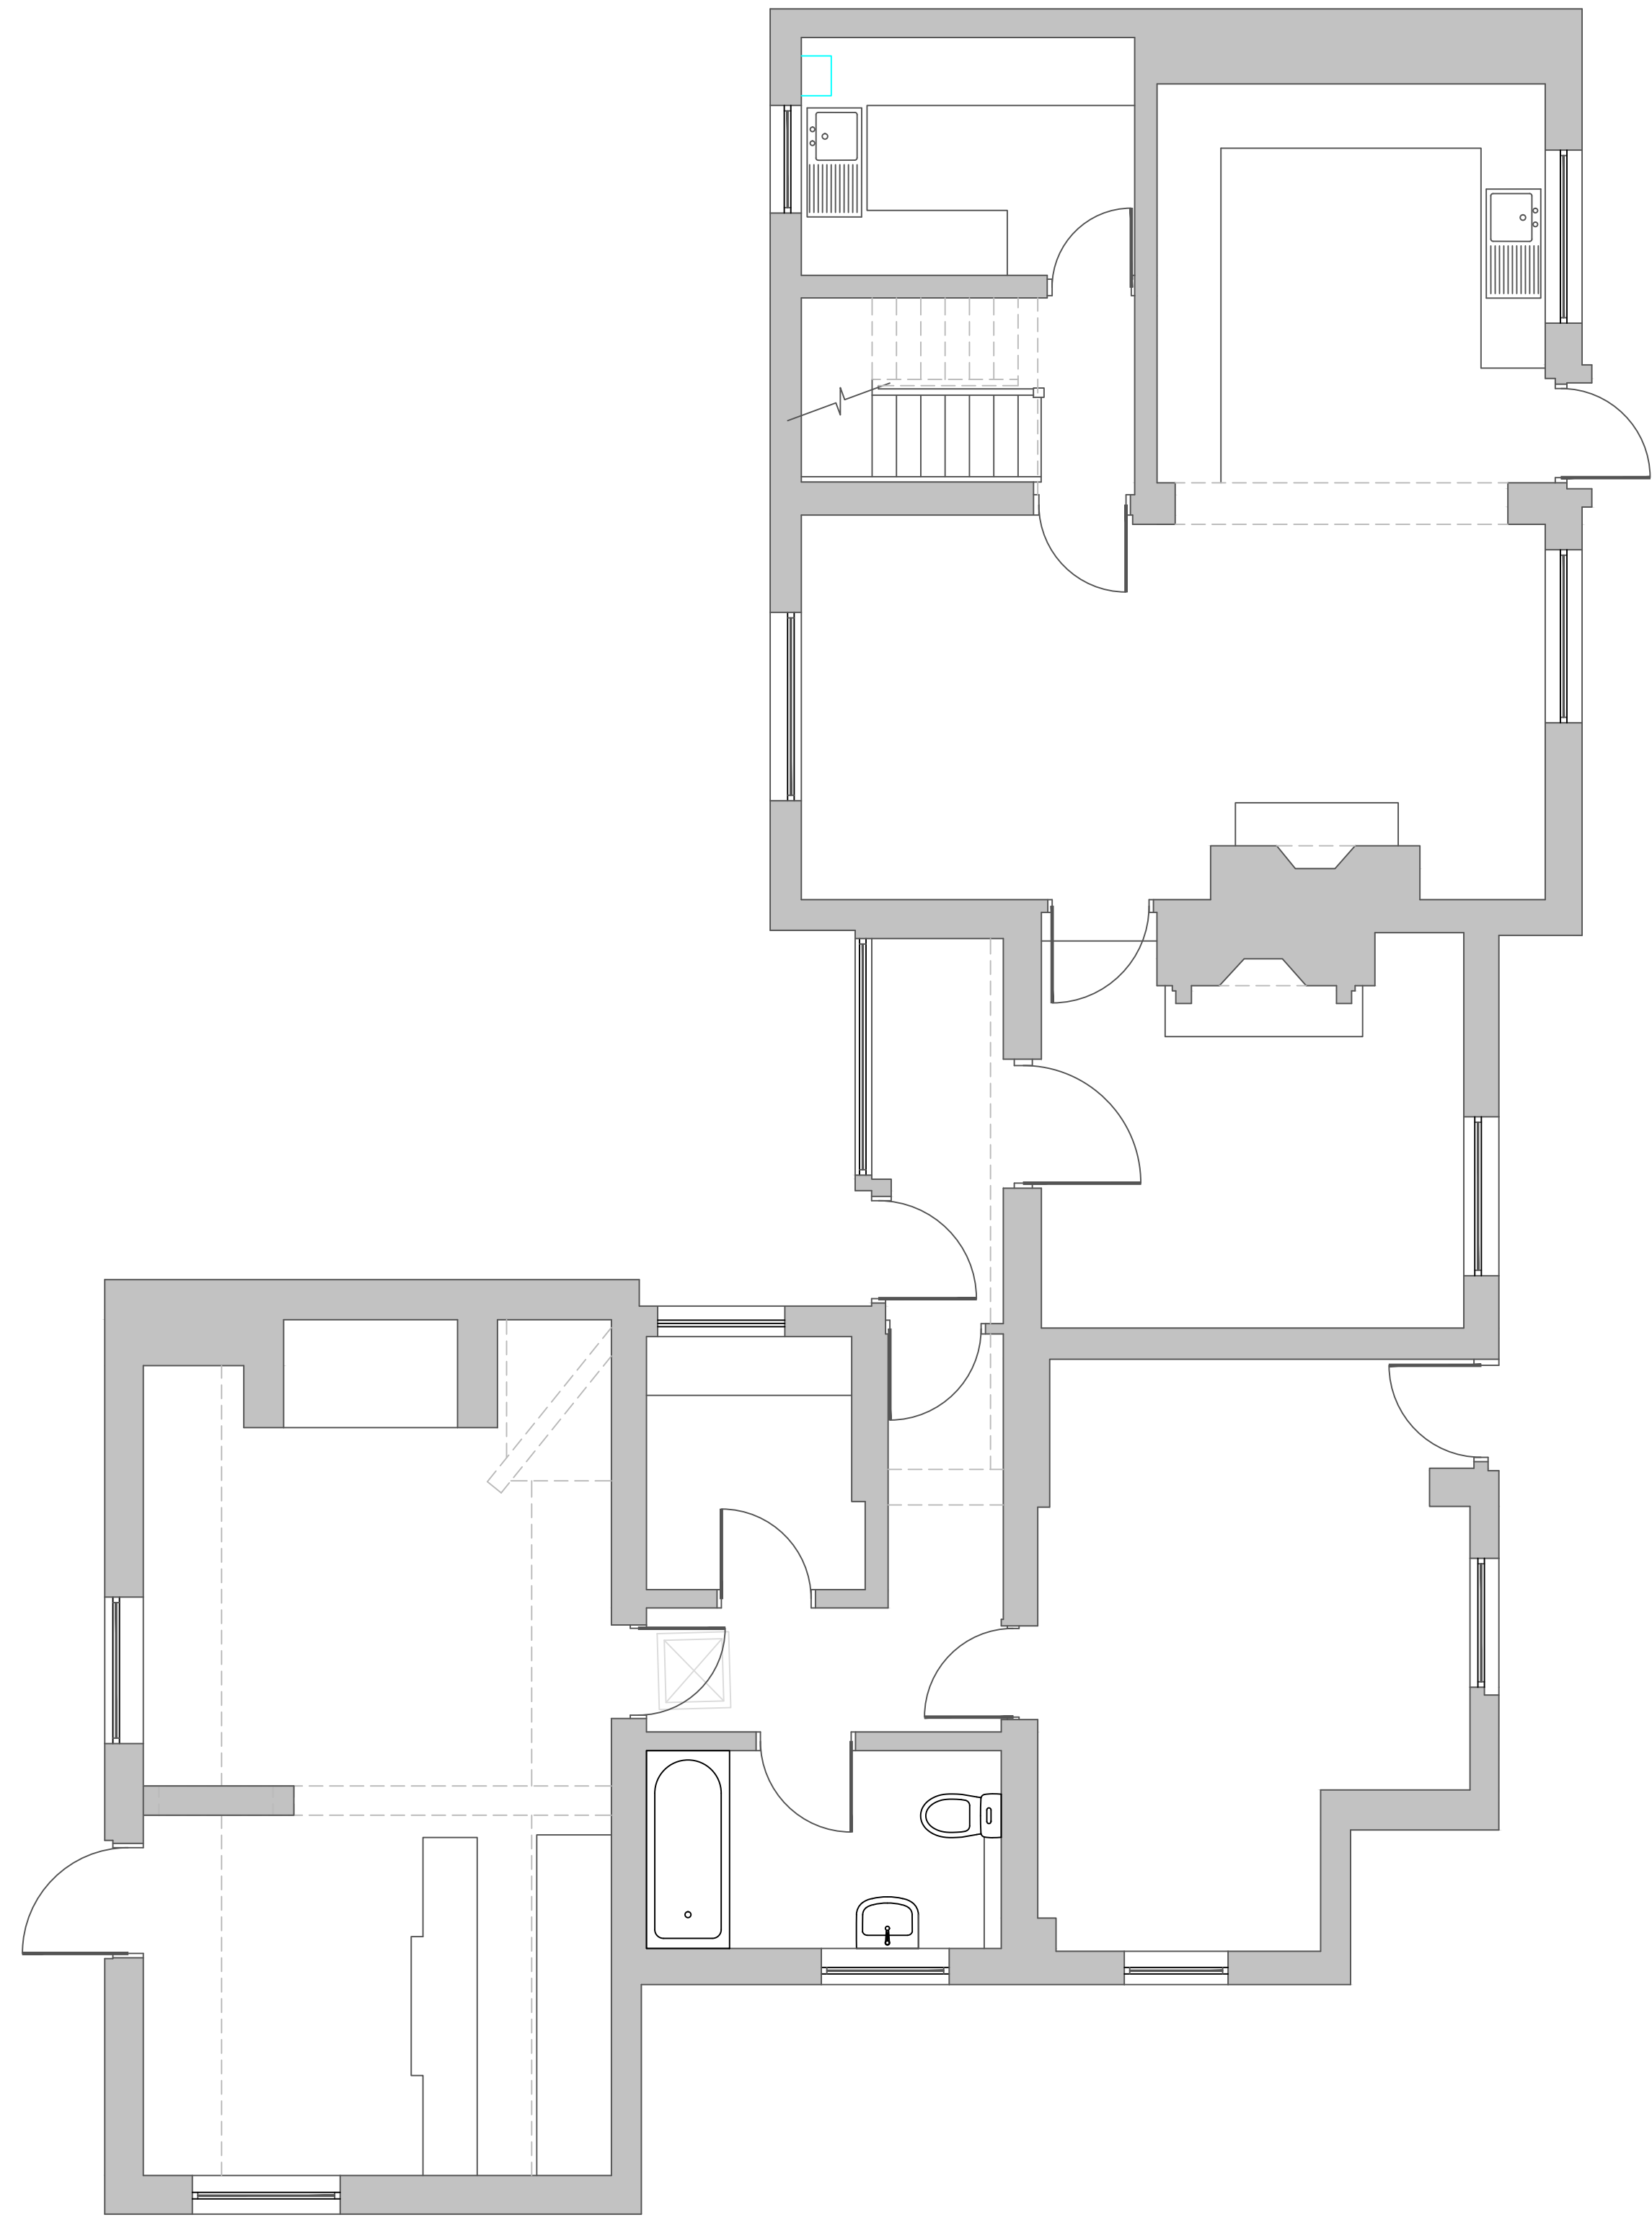

Existing Ground Floor Plan

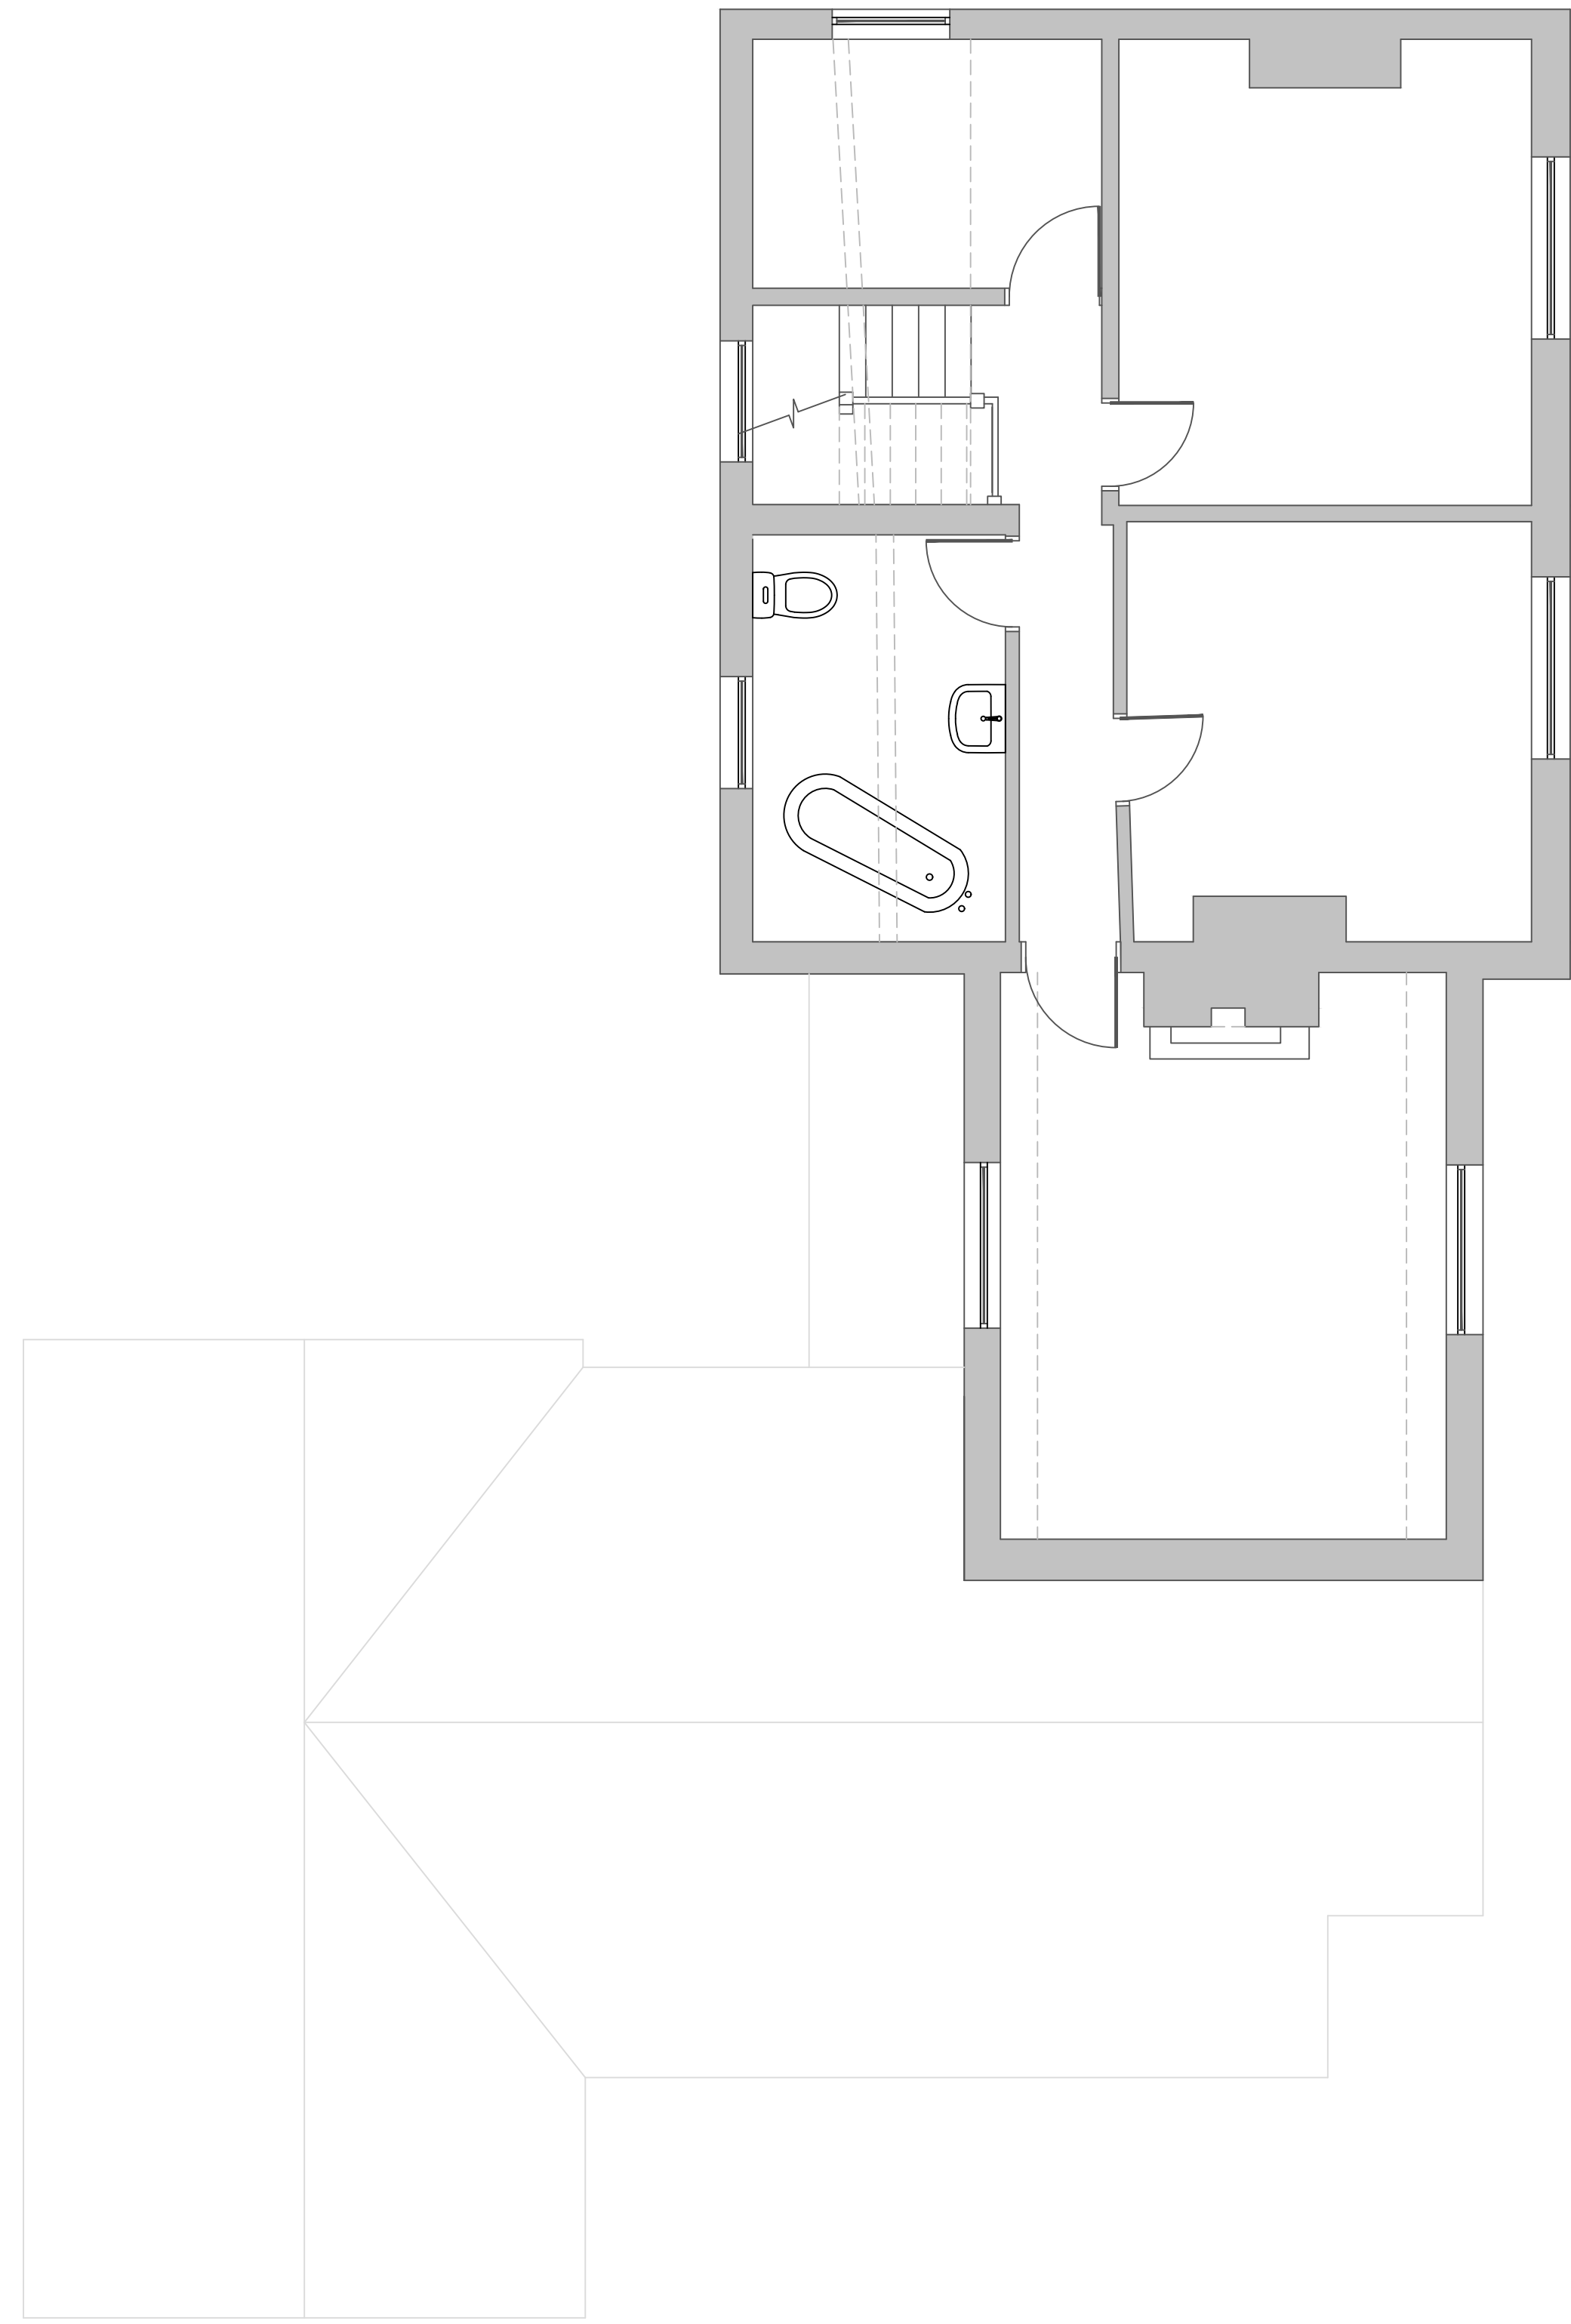

Existing First Floor Plan

No.	Revision/Issue	Chkd	Date

Client
James Oulton

Project Name and Address
**Parson's Brow Farm
 Parson's Brow
 Rainford
 WA11 8AD**

Title
Existing House Floor Plans

Construction Consultants
 Facilities Management
 Consulting Engineers
 CDM Consultants



Head Office: Suite 5C, Stanley Grange Business Village,
 Ormskirk Road, Knowlsey Village, Merseyside, L34 4AP
 Tel: +44 (0) 1744 621 669
 Web Site: www.acr.org.uk

Drawn	FJW	Checked	SAR
Date	Sep. 2023	Scale	1:50
Drawn	FJW	Checked	SAR
Date	Sep. 2023	Scale	1:50
Drawn	FJW	Checked	SAR
Date	Sep. 2023	Scale	1:50
Drawn	FJW	Checked	SAR
Date	Sep. 2023	Scale	1:50

Drawing No.
4416 / P / 102 rev. 0

Status
FOR PLANNING APPROVAL