






**Side Elevation**

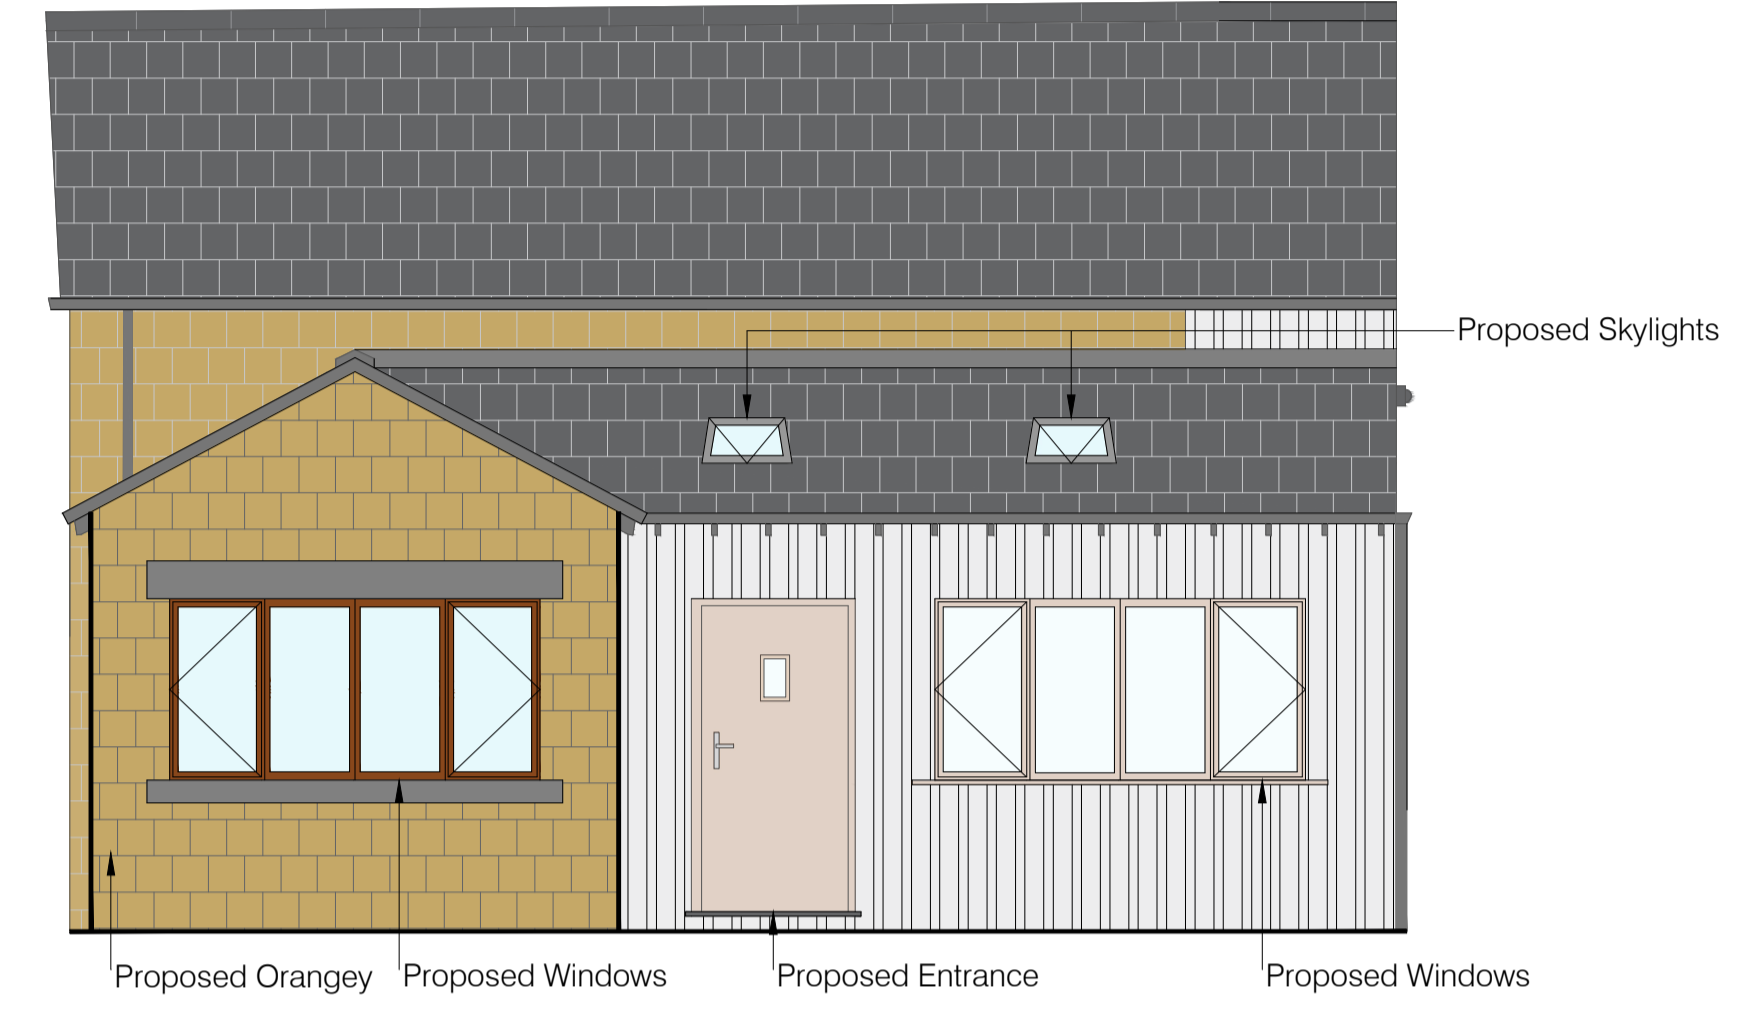

**Front Elevation**

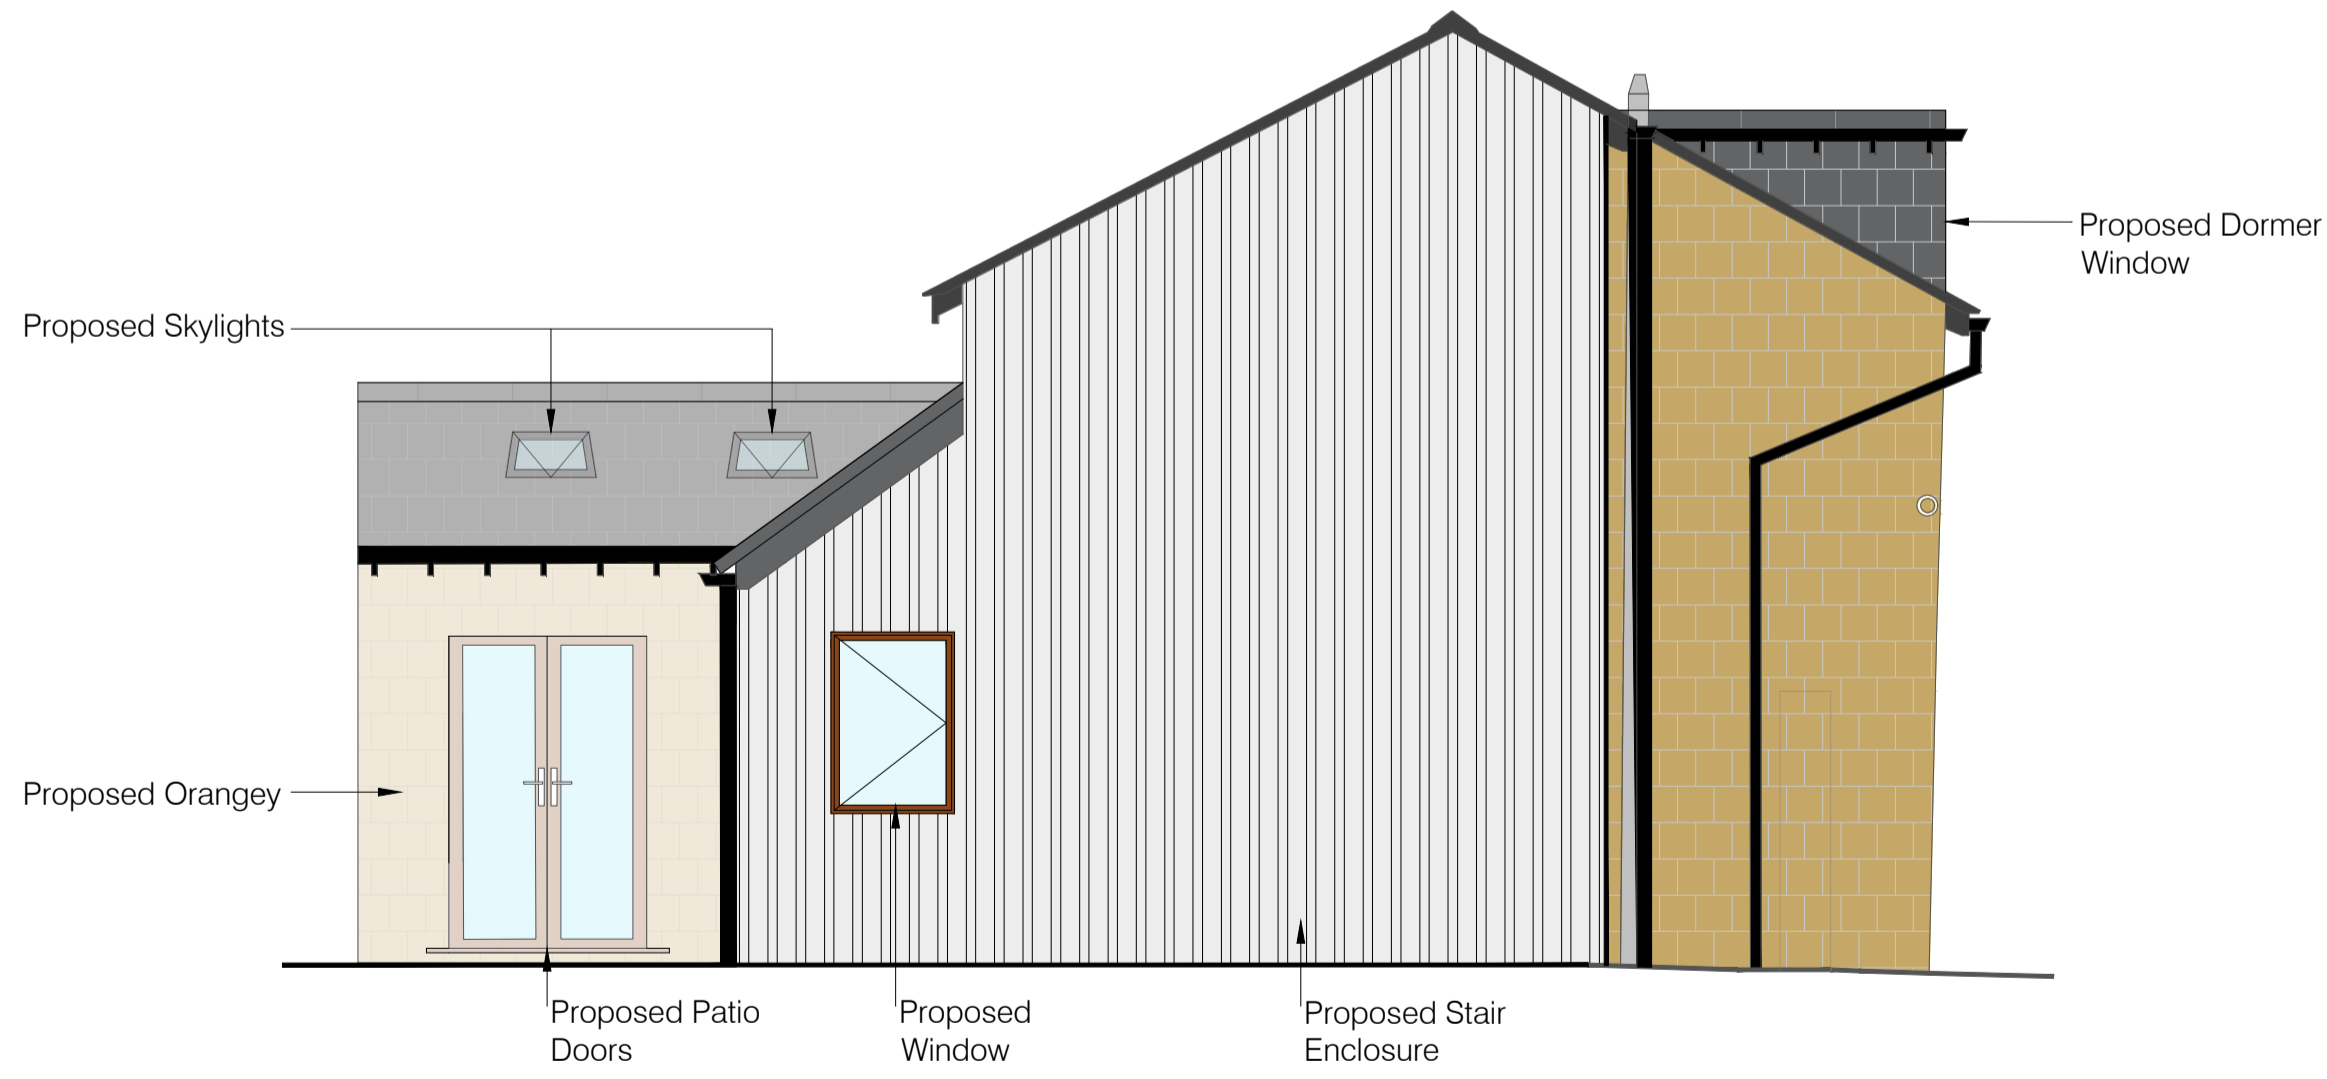

**Side Elevation**

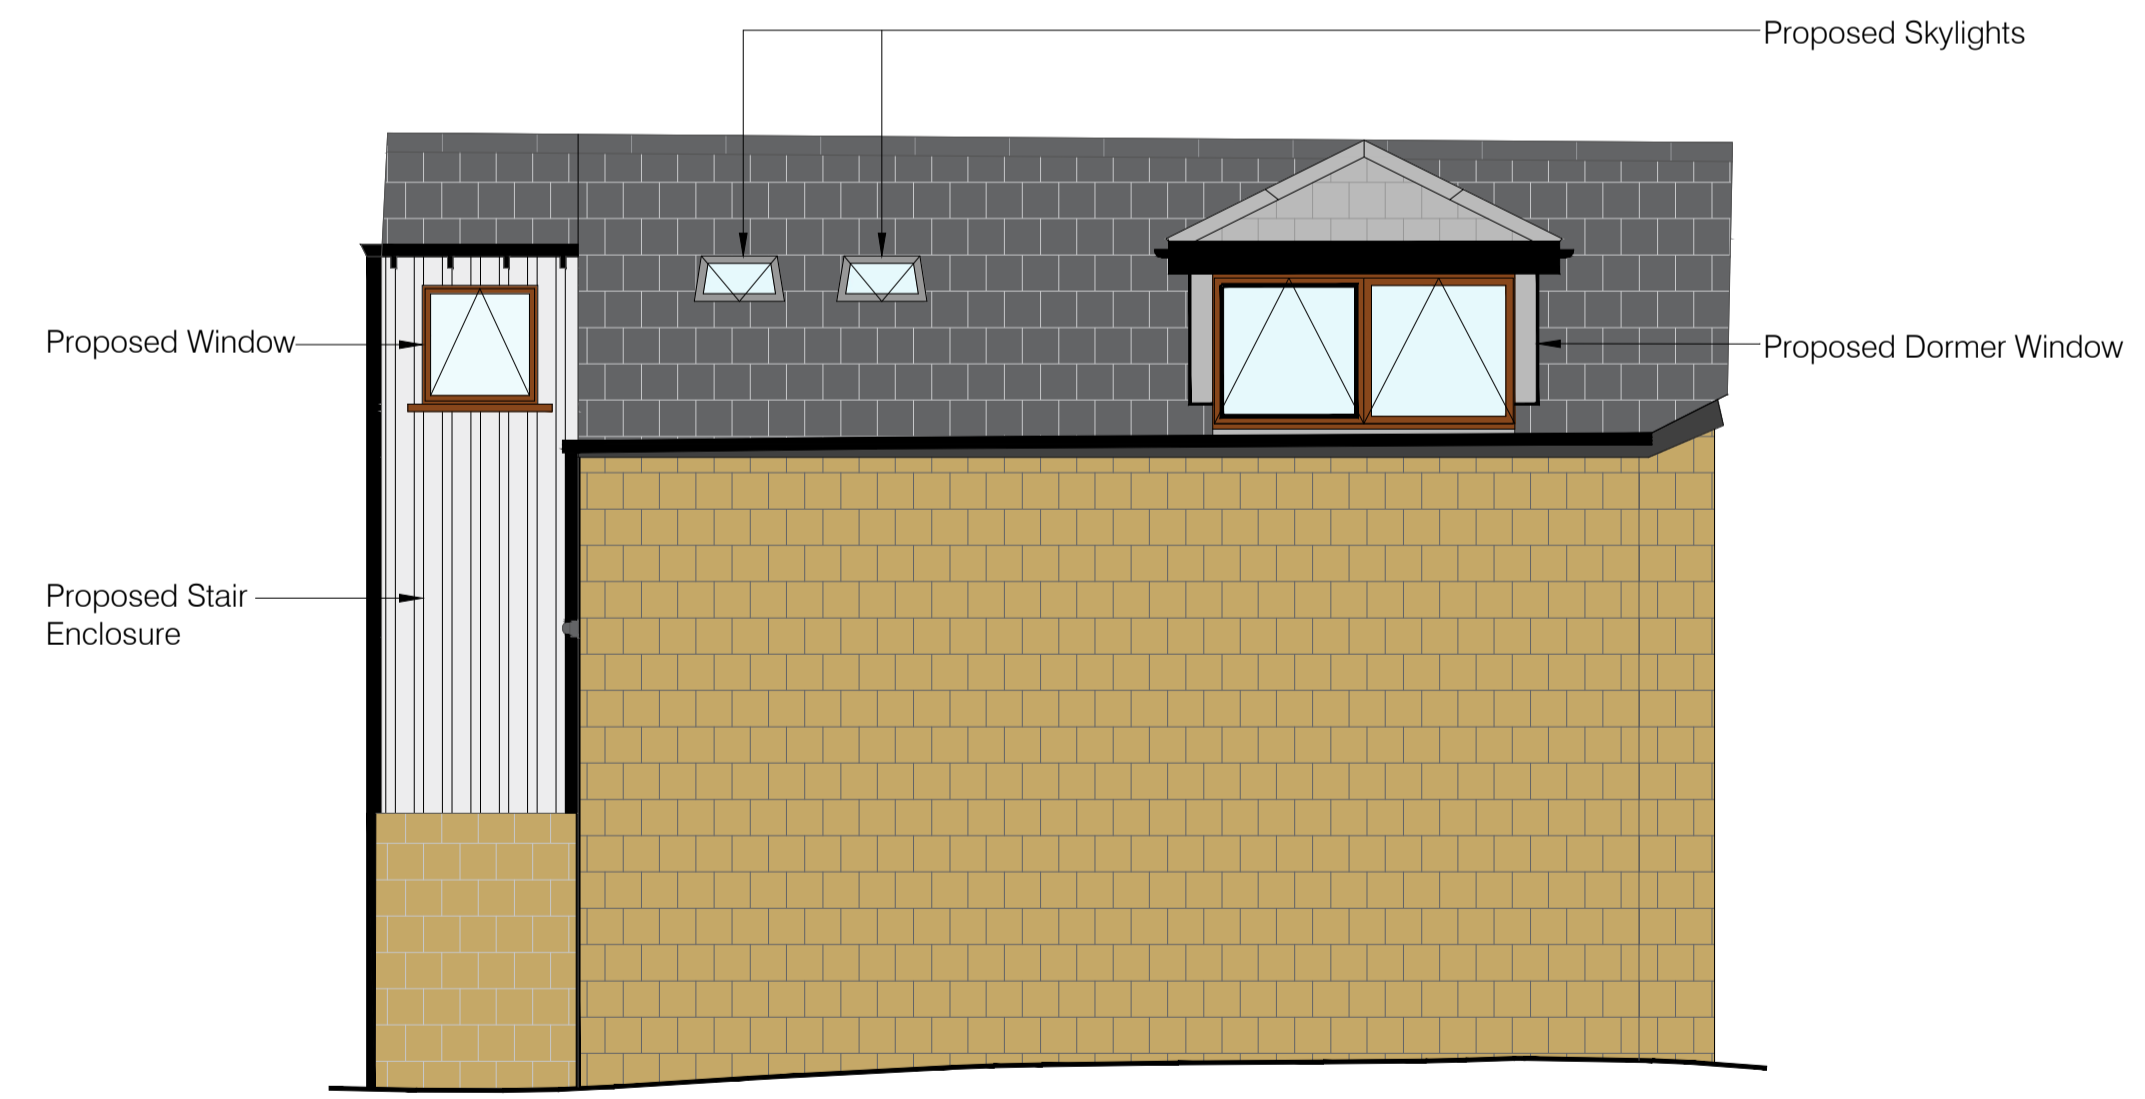

**Rear Elevation**

No.	Revision/Issue	Chkd	Date

Client  
**James Oulton**

Project Name and Address  
**Parson's Brow Farm  
Parsons Brow  
Rainford  
WA11 8AD**

Title  
**Proposed Barn Elevations**

Construction Consultants: Facilities Management  
Consulting Engineers: CDM Consultants



Head Office: Suite 5C, Stanley Grange Business Village,  
Ormskirk Road, Knowsley Village, Merseyside, L34 4AR  
Tel: +44 (0) 1744 621 669  
Web Site: www.acr.org.uk

Drawn: GK	Checked: FJW
Date: Oct.2023	Scale: 1:50
Drawing No.:	Orig. Size: A1

**4416 / P / 205 rev. 0**

**FOR PLANNING APPROVAL**