




**DO NOT SCALE**  
 REPORT ALL ERRORS AND OMISSIONS  
 DIMENSIONS TO BE CHECKED ON SITE

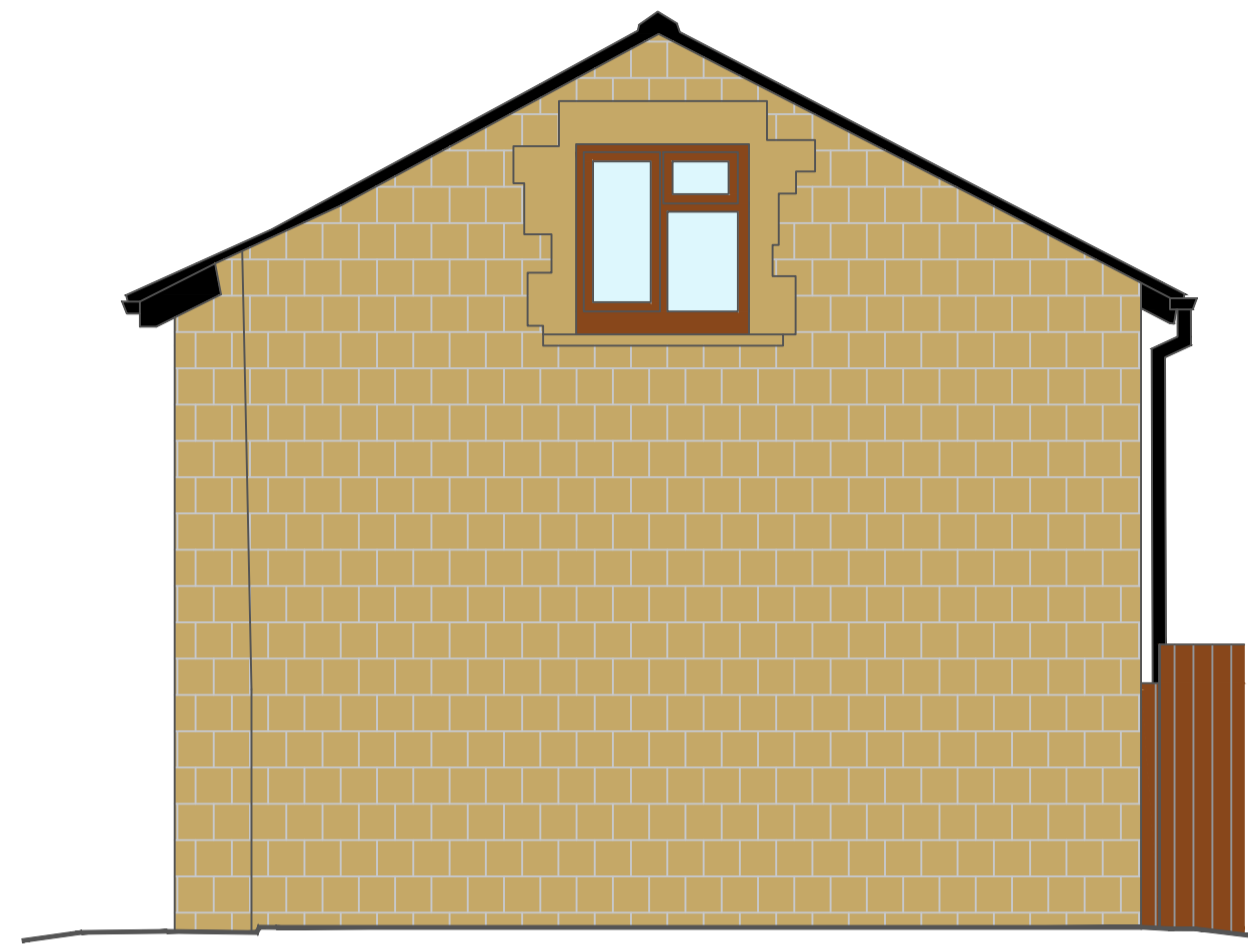


**Side Elevation**

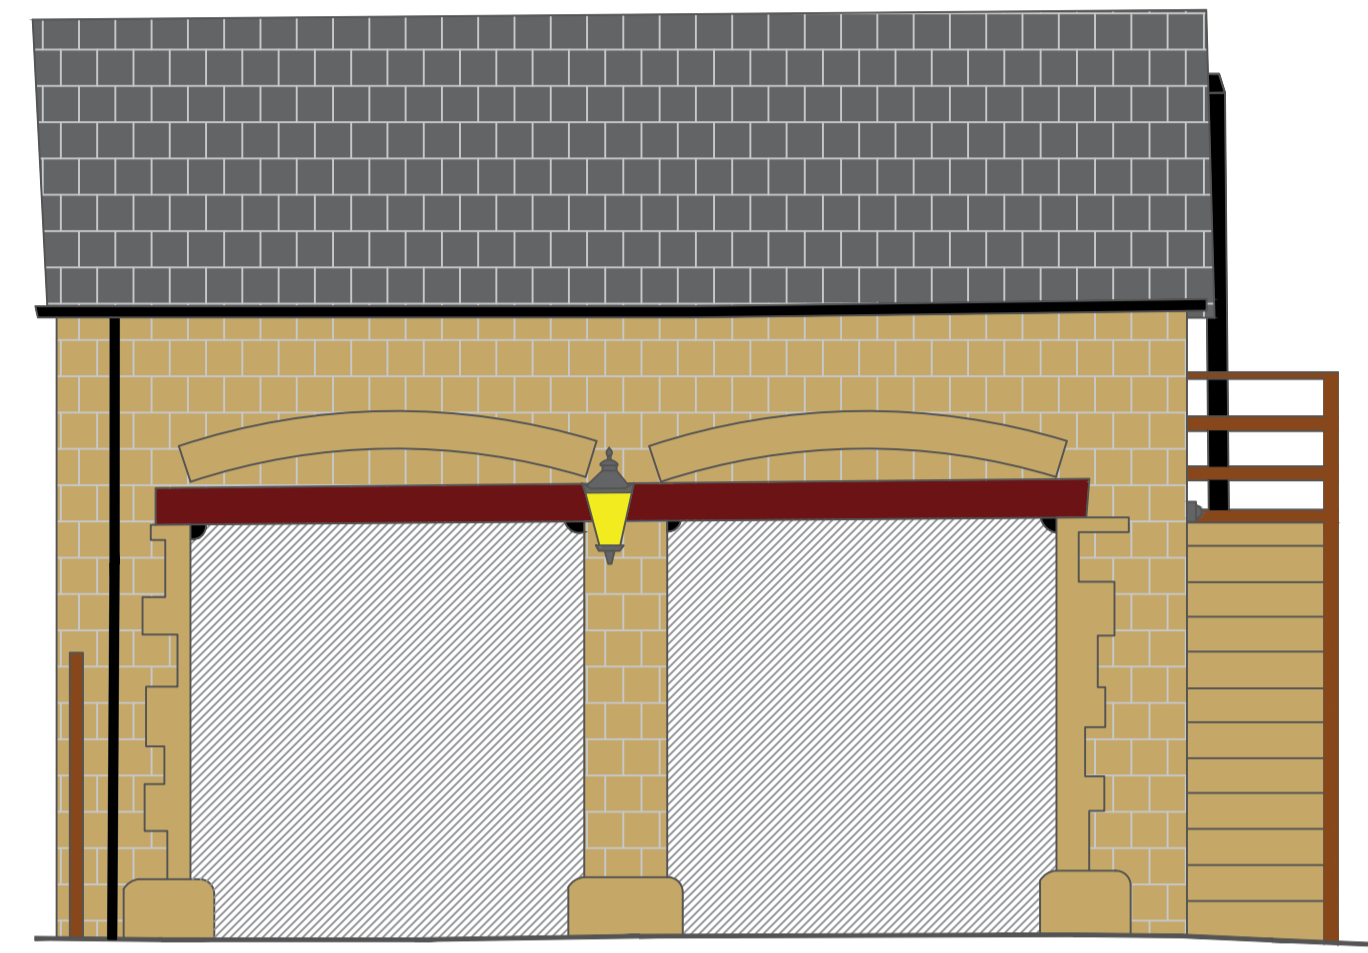

**Front Elevation**

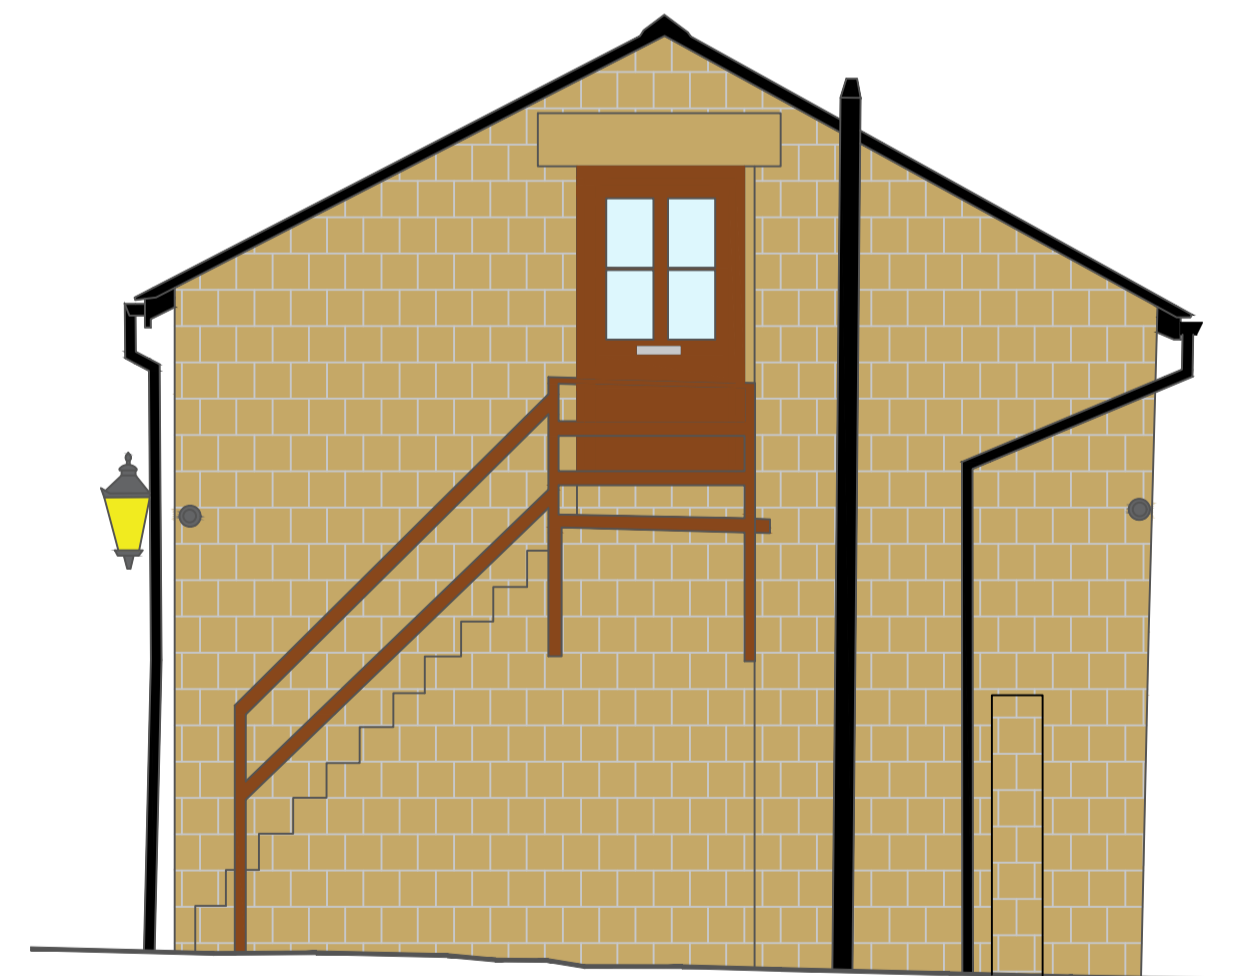

**Side Elevation**

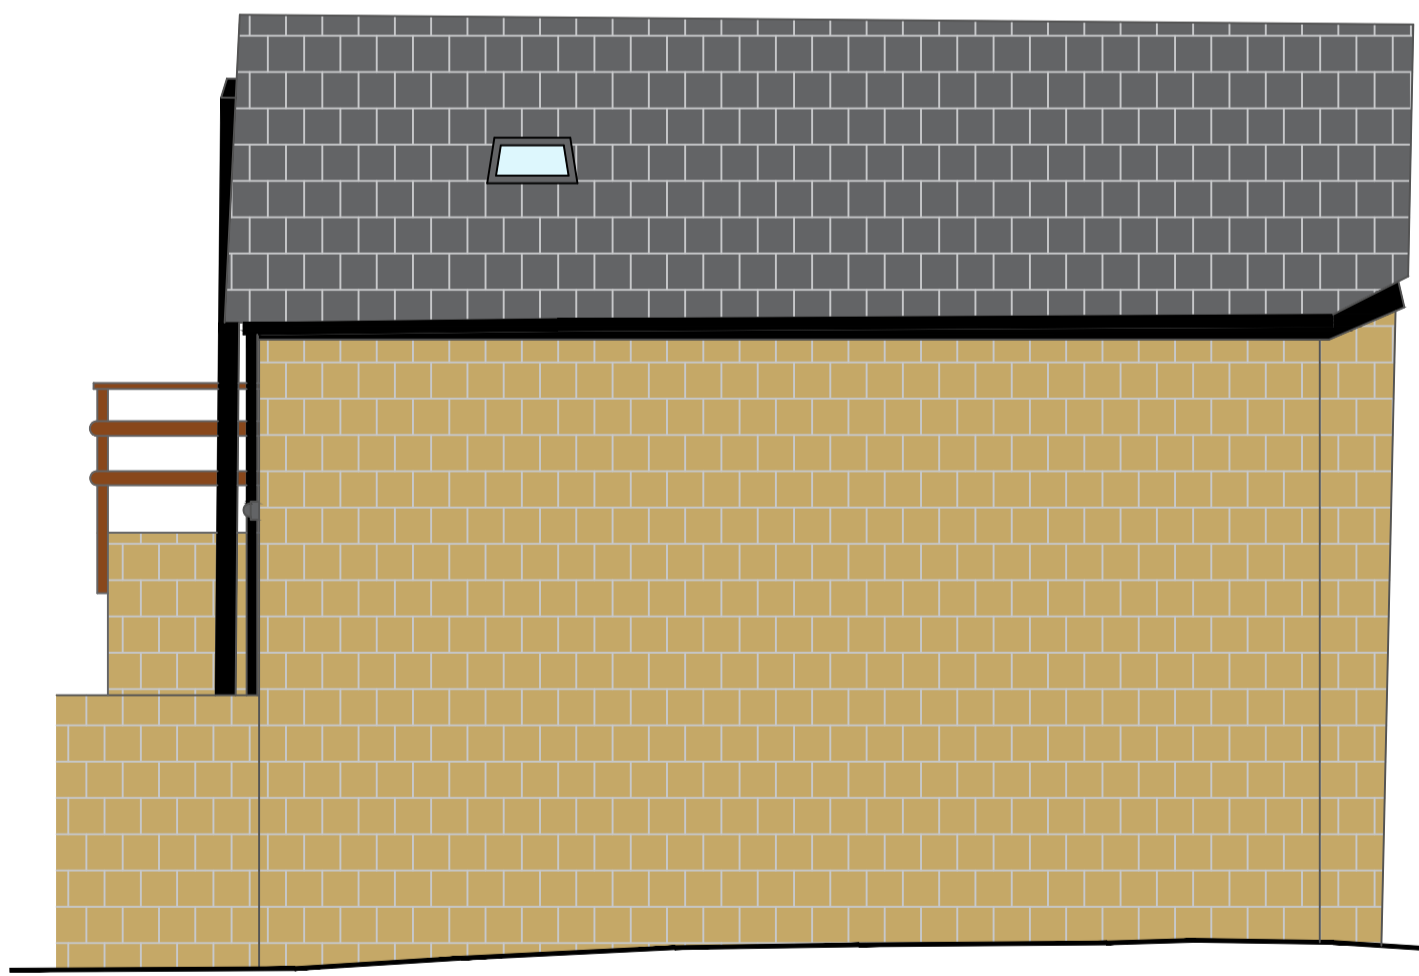

**Rear Elevation**

No.	Revision/Issue	Chkd	Date

Client  
 James Oulton

Project Name and Address  
 Parson's Brow Farm  
 Parsons Brow  
 Rainford  
 WA11 8AD

Title  
 Existing Barn Elevations

Construction Consultants  
 Facilities Management

Consulting Engineers  
 CDM Consultants



Head Office: Suite 5C, Stanley Grange Business Village,  
 Ormskirk Road, Knowsley Village, Merseyside, L34 4AR  
 Tel: +44 (0) 1744 621 669  
 Web Site: www.acr.org.uk

Drawn: FJW      Checked: SAR

Date: Oct.2023      Scale: 1:50      Dwg. Size: A1

Drawing No.  
**4416 / P / 105 rev. 0**

Status  
**FOR PLANNING APPROVAL**

ACRA/ISO/PO1  
 Issue 7      Template issued 12/03/13