


DO NOT SCALE
 REPORT ALL ERRORS AND OMISSIONS
 DIMENSIONS TO BE CHECKED ON SITE



Proposed Rear Elevation

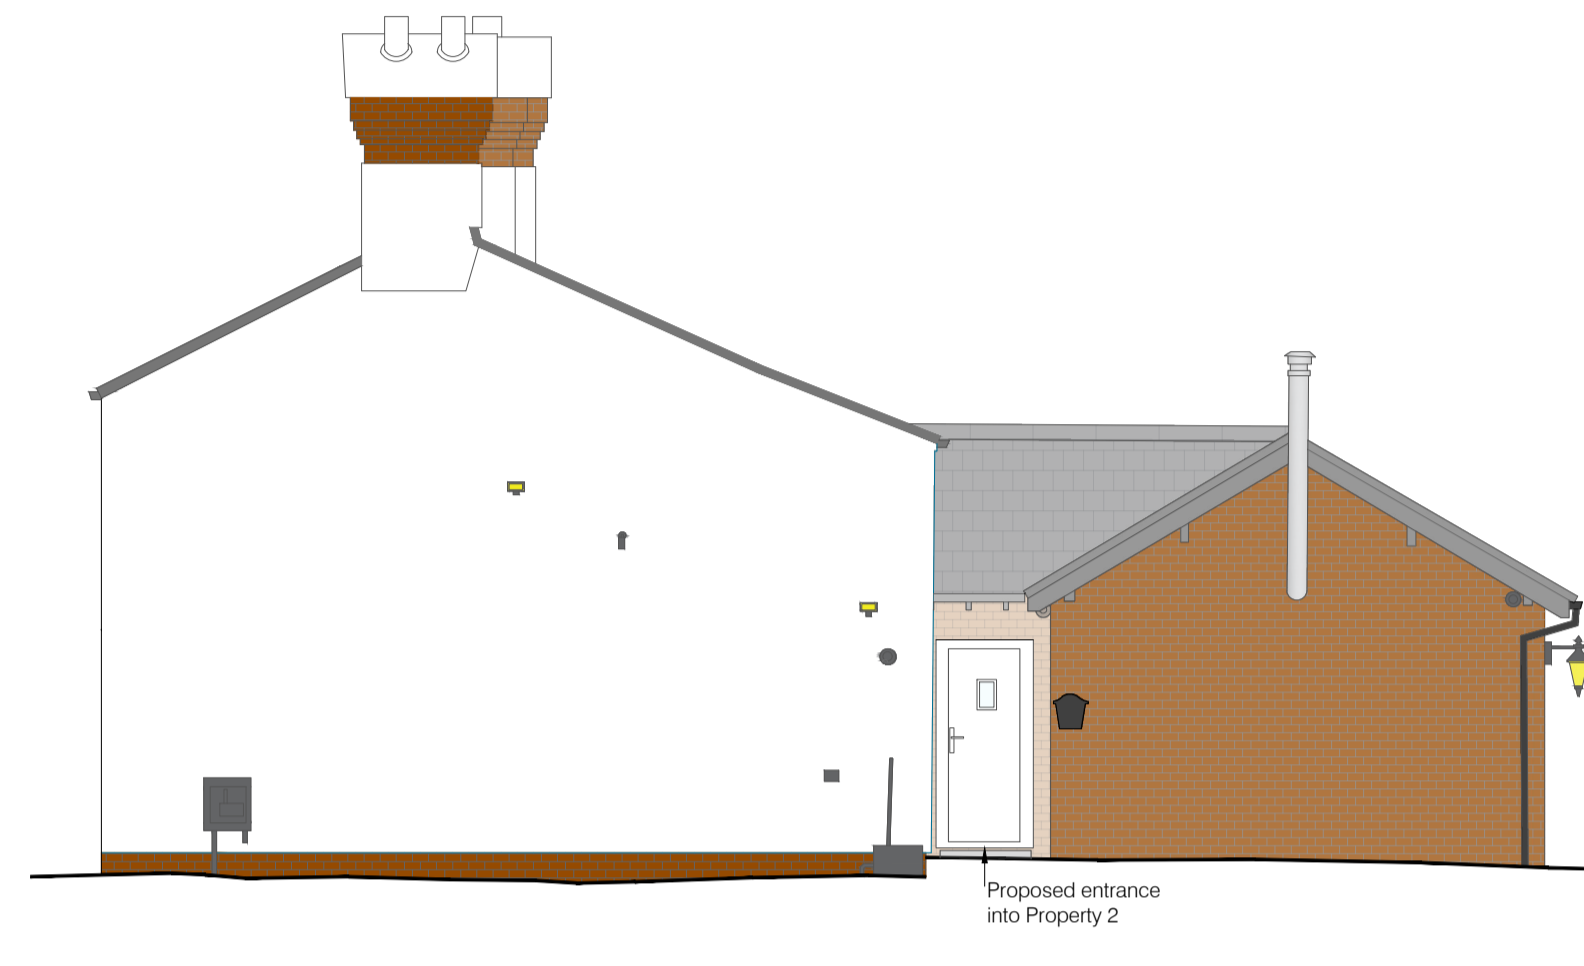

Proposed Left Elevation



Proposed Front Elevation



Proposed Right Elevation

No.	Revision/Issue	Chkd	Date

Client
 James Oulton

Project Name and Address
 Parson's Brow Farm
 Parson's Brow
 Rainford
 WA11 8AD

Title
 Proposed House Elevations

Construction Consultants
 Facilities Management

Consulting Engineers
 CDM Consultants



Head Office: Suite 5C, Stanley Grange Business Village,
 Ormskirk Road, Knowlsey Village, Merseyside, L34 4AR
 Tel: +44 (0) 1744 621 669
 Web Site: www.acr.org.uk

Drawn	GK	Checked	FJW
Date	Oct. 2023	Scale	1:50
Draw. Size	A1		

Drawing No.
4416 / P / 204 rev. 0

Status
FOR PLANNING APPROVAL