




Proposed rear elevation



Proposed front elevation

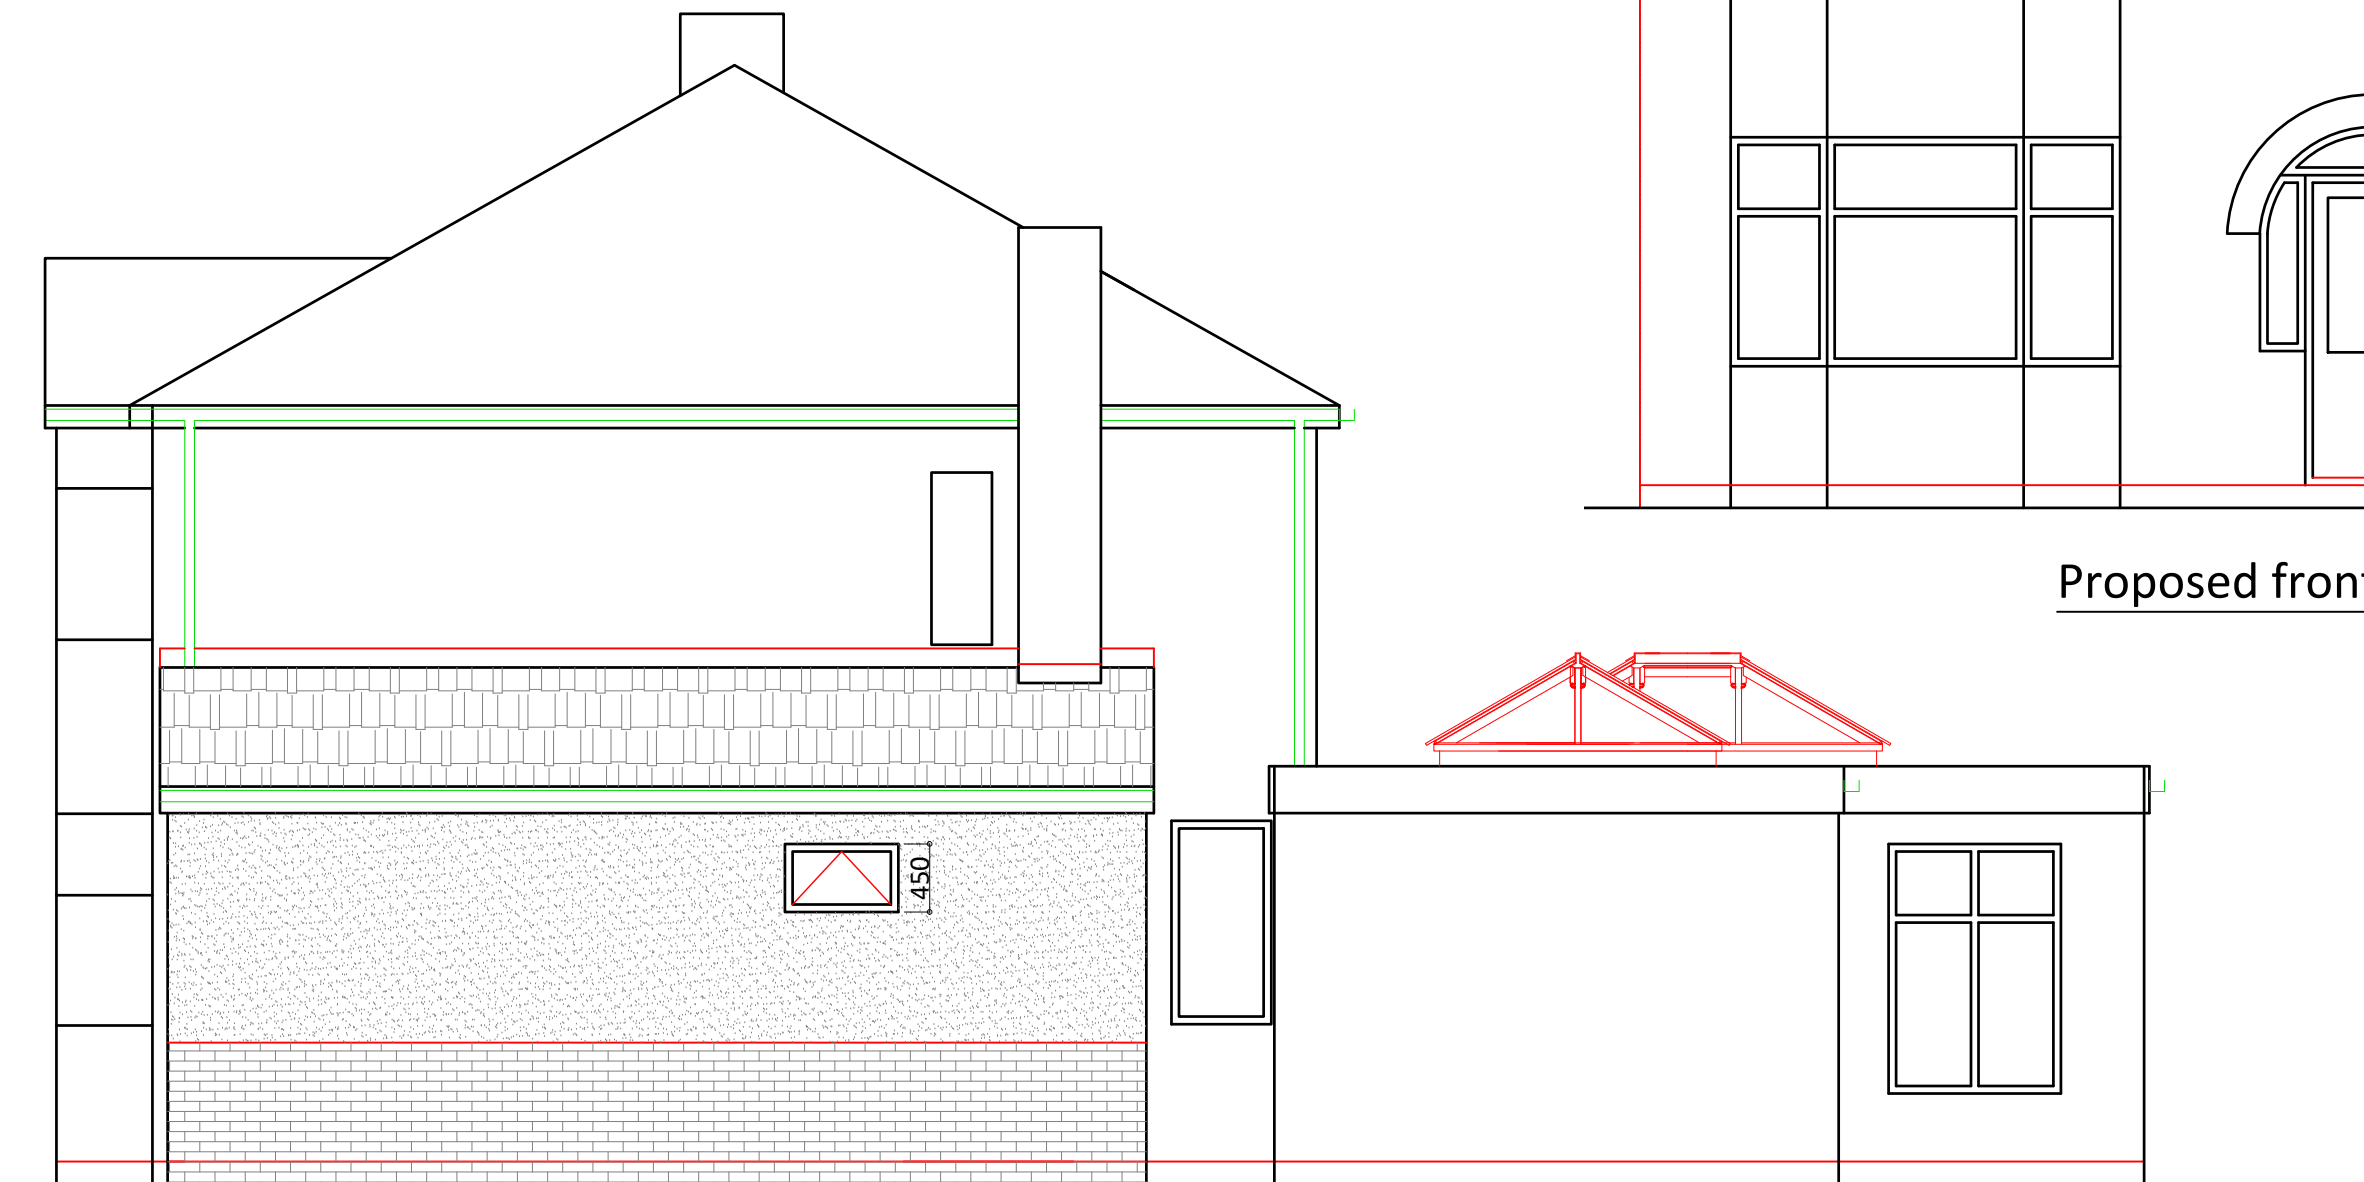

Proposed side elevation

REV:	DESCRIPTION:	BY:	DATE:
STATUS:		Planning & building regs	
CLIENT:			
Mr&Mrs Paul & Joanne Griffiths			
ARCHITECT:			
SITE:			
20 Brookside Avenue, Ecclestone			
TITLE:			
Construct new single storey side extension			
SCALE AT A3:	DATE:	DRAWN:	CHECKED:
1:50 & 1:100	Nov2023		
PROJECT NO:	DRAWING NO:	REVISION:	
	03/11/20		