

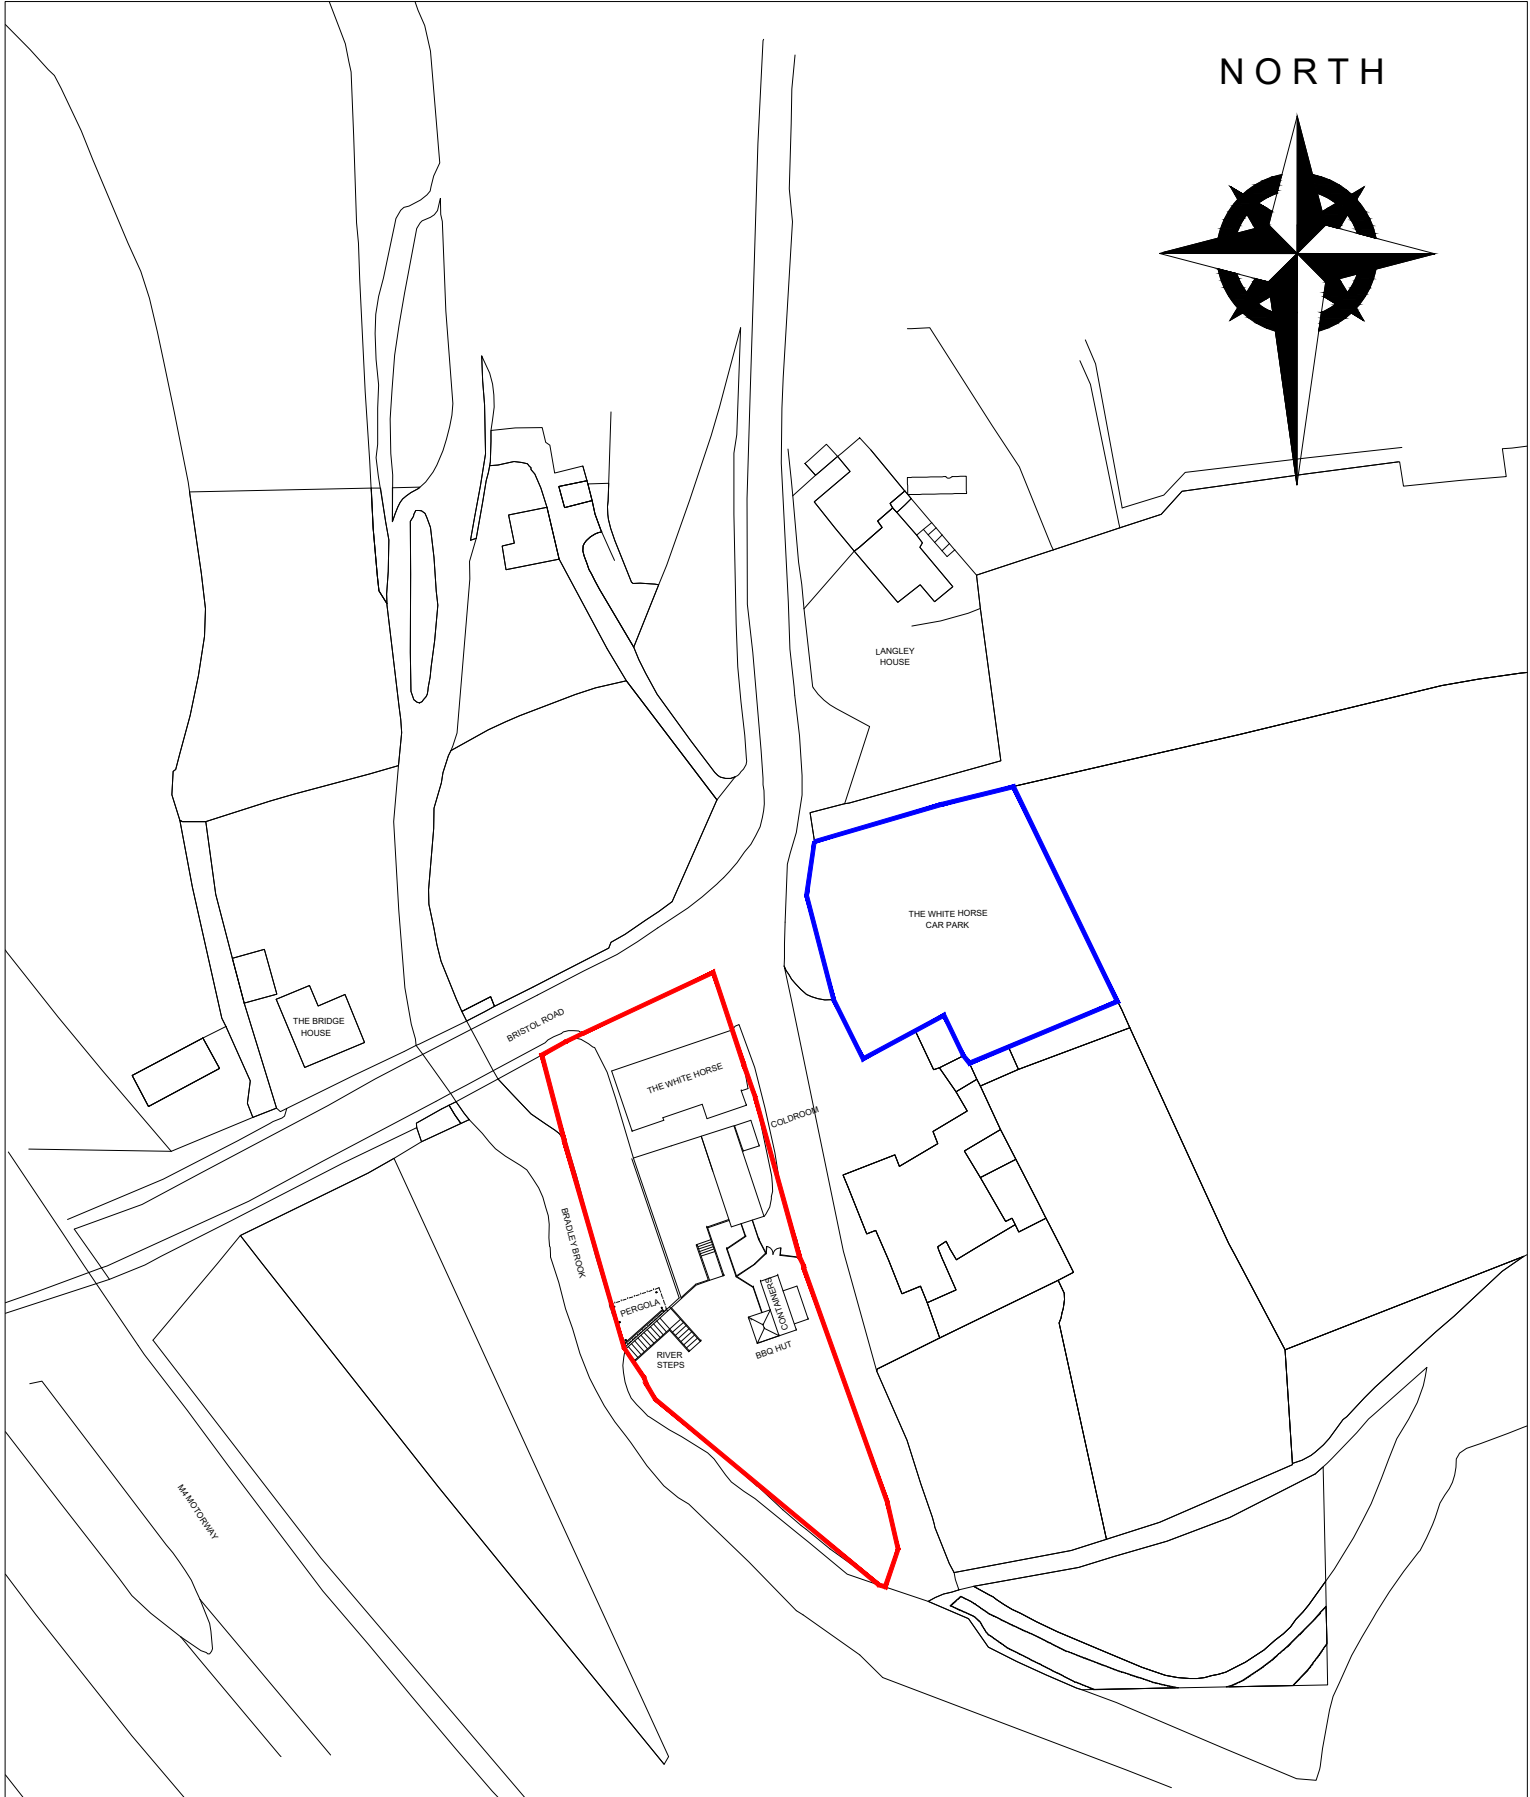


NORTH

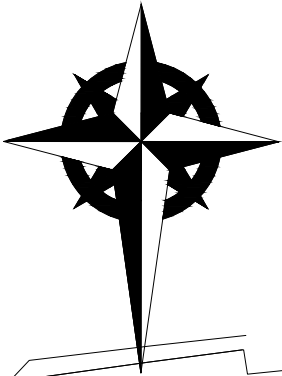

Site Plan

 

A4



<p>The White Horse Bristol Road Hambrook BS16 1RY</p>	<p>Drawing Information Drawn By : ACG Ltd</p>		<p>ACG</p>	<p>Rev :</p>
	<p>Email: admin@acg.uk.net</p>	<p>Scale: 1:1250</p>		
<p>Hub Number :</p>	<p>Date : 05.08.2023</p>	<p>Drawing Status:</p>	<p>Copyright © ACG Ltd.</p>	<p>A4</p>
<p>Drawing Title : Site Location Plan</p>				