



Responsibility is not accepted for errors made by others in scaling from this drawing.  
All construction information should be taken from figured dimensions only.

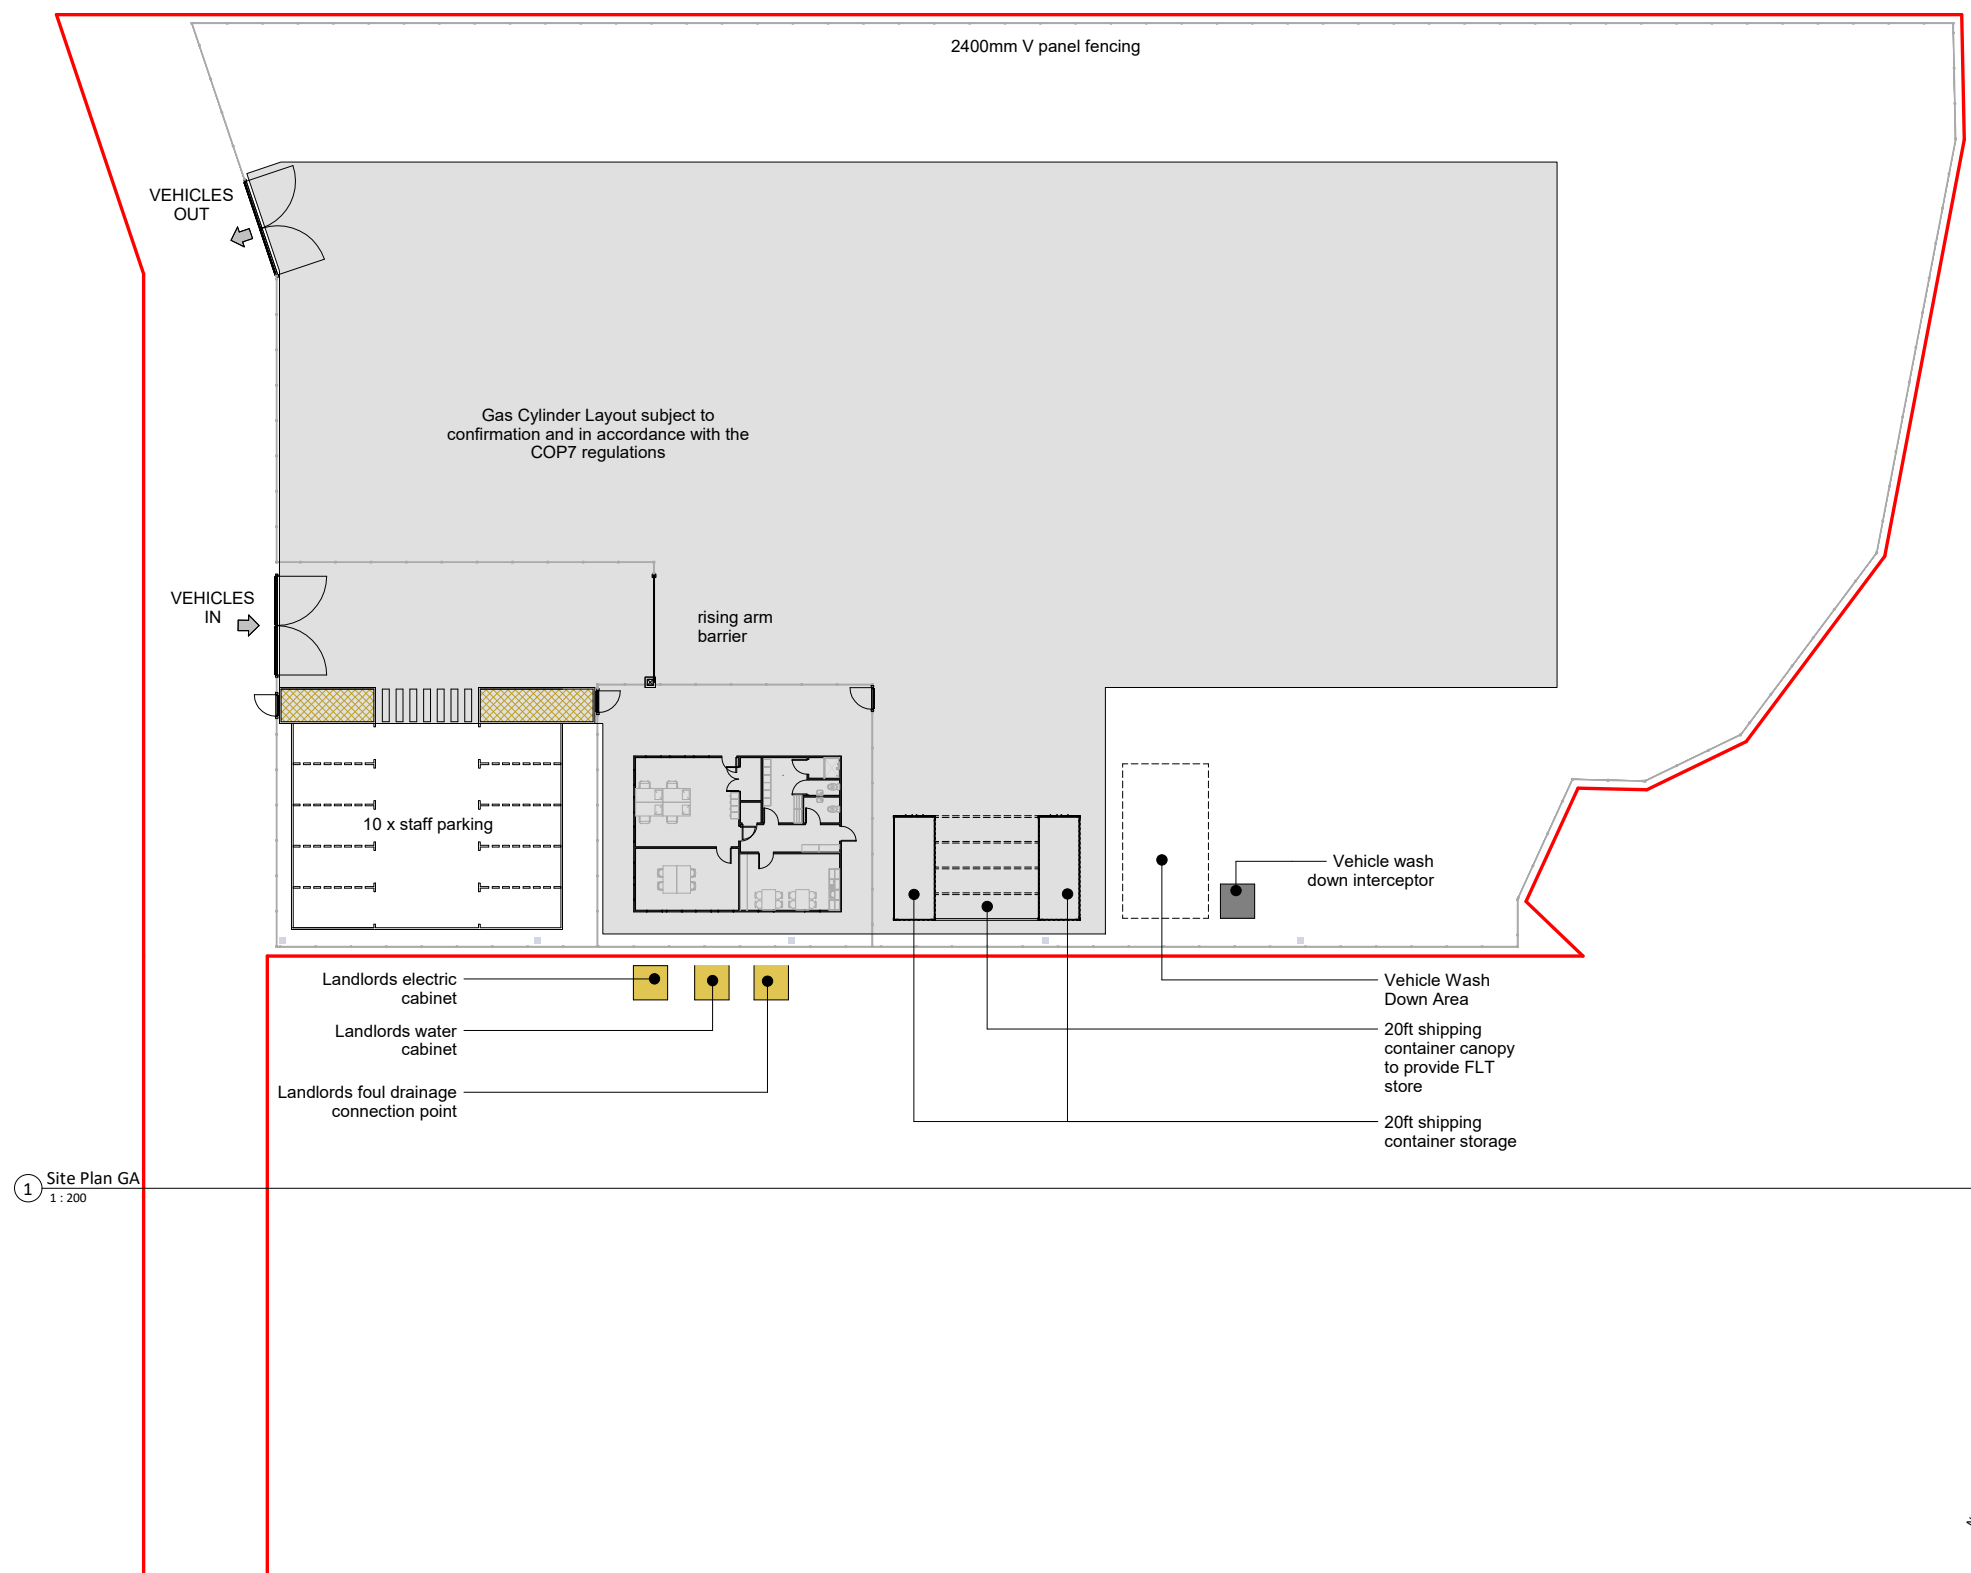

1 Site Plan GA  
1 : 200

STATUS	REV	DATE	DESCRIPTION
		06.11.23	Red Line Amended

 

**CALOR**

ATHENA HOUSE - ATHENA DRIVE - TACHBROOK PARK - WARWICK - CV34 6RL  
www.calor.co.uk

PROJECT  
**CALOR CDC AVONMOUTH**  
New Site at Severn Road  
Avonmouth  
Bristol

DRAWING TITLE <b>Site Plan General Arrangement</b>	REVISED BY Author
SUITABILITY STATUS <b>S3 : SUITABLE FOR REVIEW &amp; COMMENT</b>	CHECKED BY Checker

SCALE 1 : 200 @ A1
-----------------------

PROJECT   ZONE   LEVEL   NUMBER <b>GB10220016-00-00-10001</b>	REVISION
--	----------

