






Existing Front Elevation
Scale 1:100

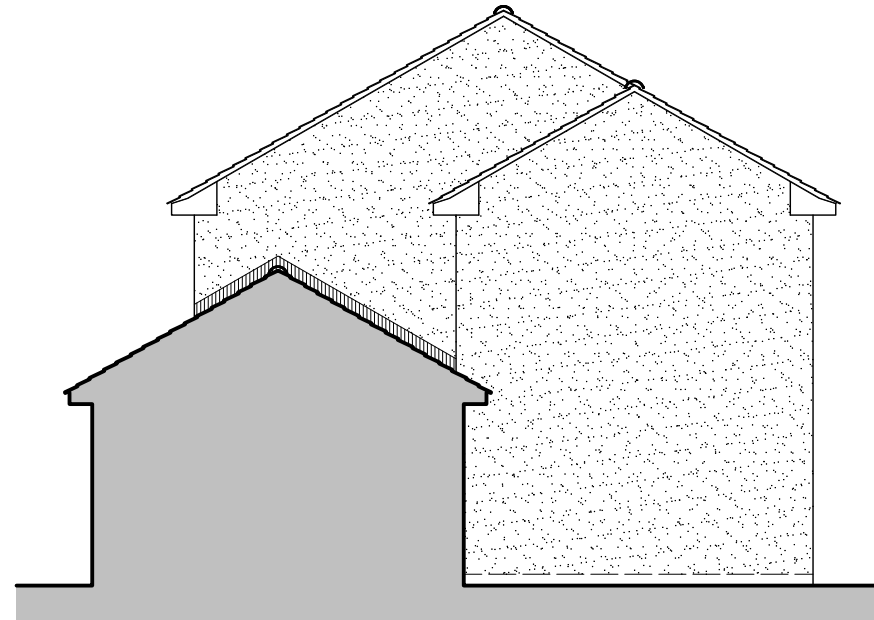

Existing Side Elevation
Scale 1:100

 

Existing Rear Elevation
Scale 1:100

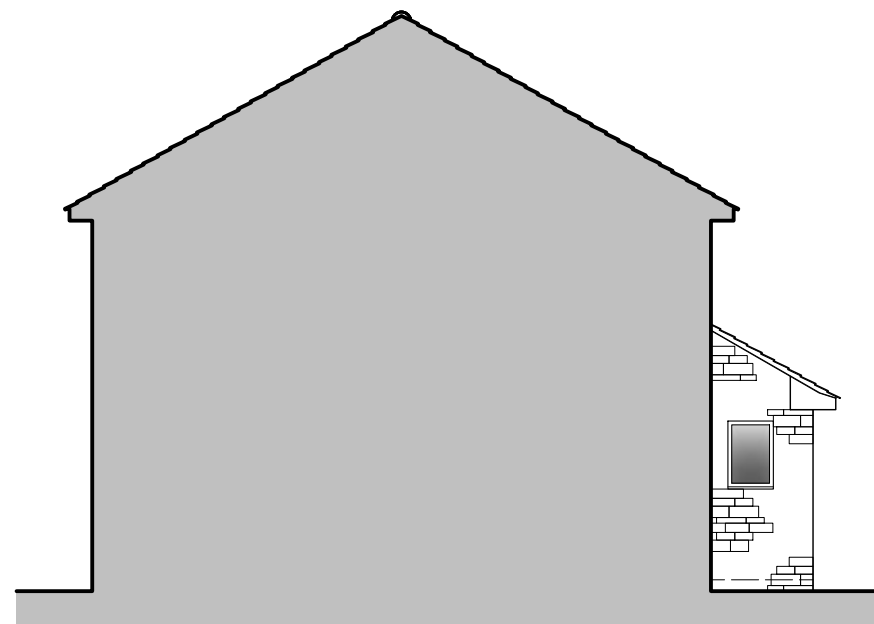

Existing Side Elevation
Scale 1:100

EXISTING EXTERNAL MATERIALS

Roof:

- Brown concrete roof tiles

RW Goods:

- Half round white PVCu gutter and white downpipes
- White uPVC soffit fascia boards

Walls:

- Off white render on all elevation
- Recon stone on front porch and garage

Windows and doors:

- White uPVC windows
- uPVC front door

Rev	Description	Date
/	First Issue	15/11/23

SJP ARCHITECTURAL CONSULTANTS

W: www.sjp-architecture.co.uk M: 07850076921

Project Title
Proposed Single Storey Rear Extension At
14 Highfield Gardens,
Bitton,
Bristol
BS30 6RN

Drawing Title
Existing Elevations

Drawing Number
PA23/343/05

Scale	Revision
1:100 @ ISO A3	