
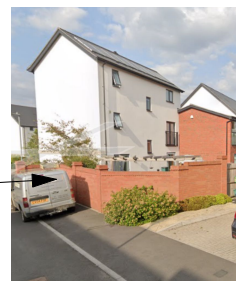




CLIENT Mr & Mrs Porre
SITE 11 Prince Regent Avenue
PROJECT Rear Extension Conversion of Garage

DRAWING TITLE Site Plans
DRAWING NUMBER 1379.01

SCALES / PAPER SIZE as noted @ A4
DATE Nov. 2023
REVISION **DATE** **DESCRIPTION**

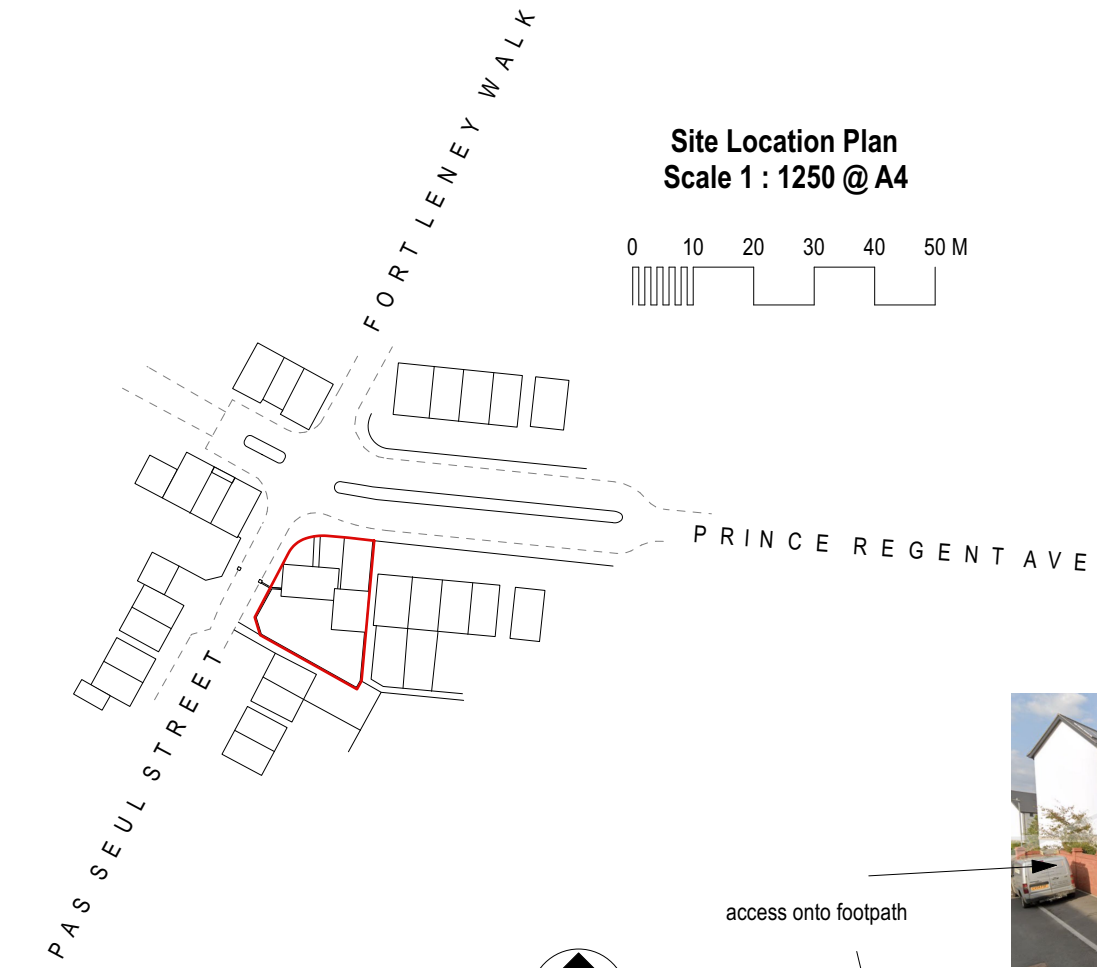

access onto footpath

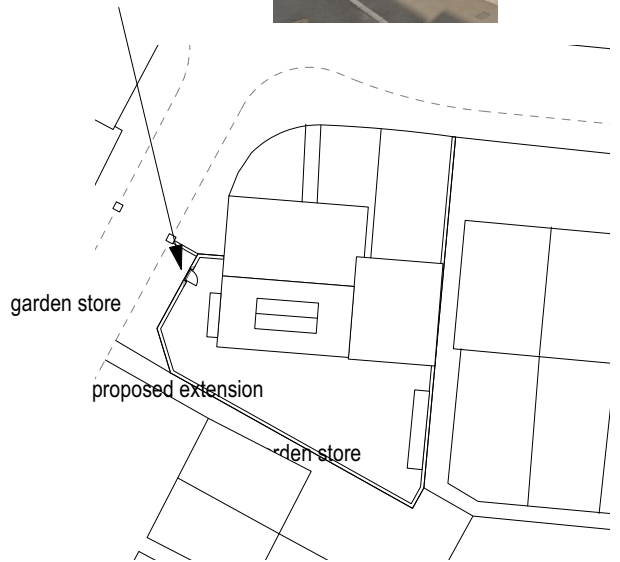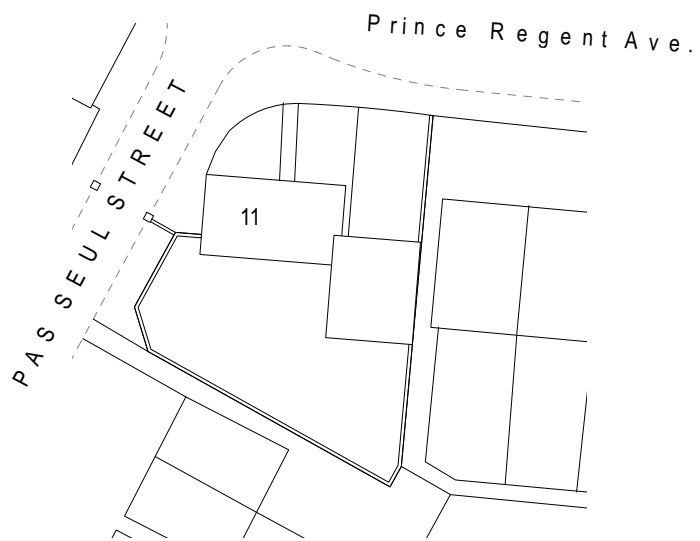

Block Plans
Scale 1 : 500 @ A4



Steve Mitchell Building Design

2 Court Orchard,
Painswick,
Gloucestershire GL6 6UU

07973 520581
email smbd@mac.com