


GREY TILES

BOARDING TO MATCH
MAIN DWELLING


POWDER COATED
DOORS

4000 OPEN

8000
FRONT

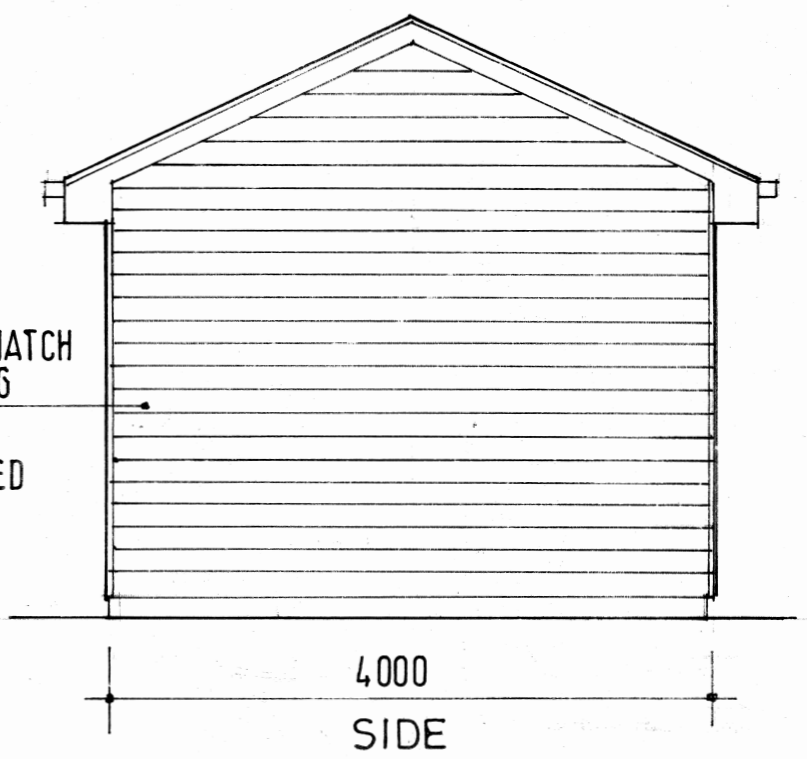


4000
SIDE

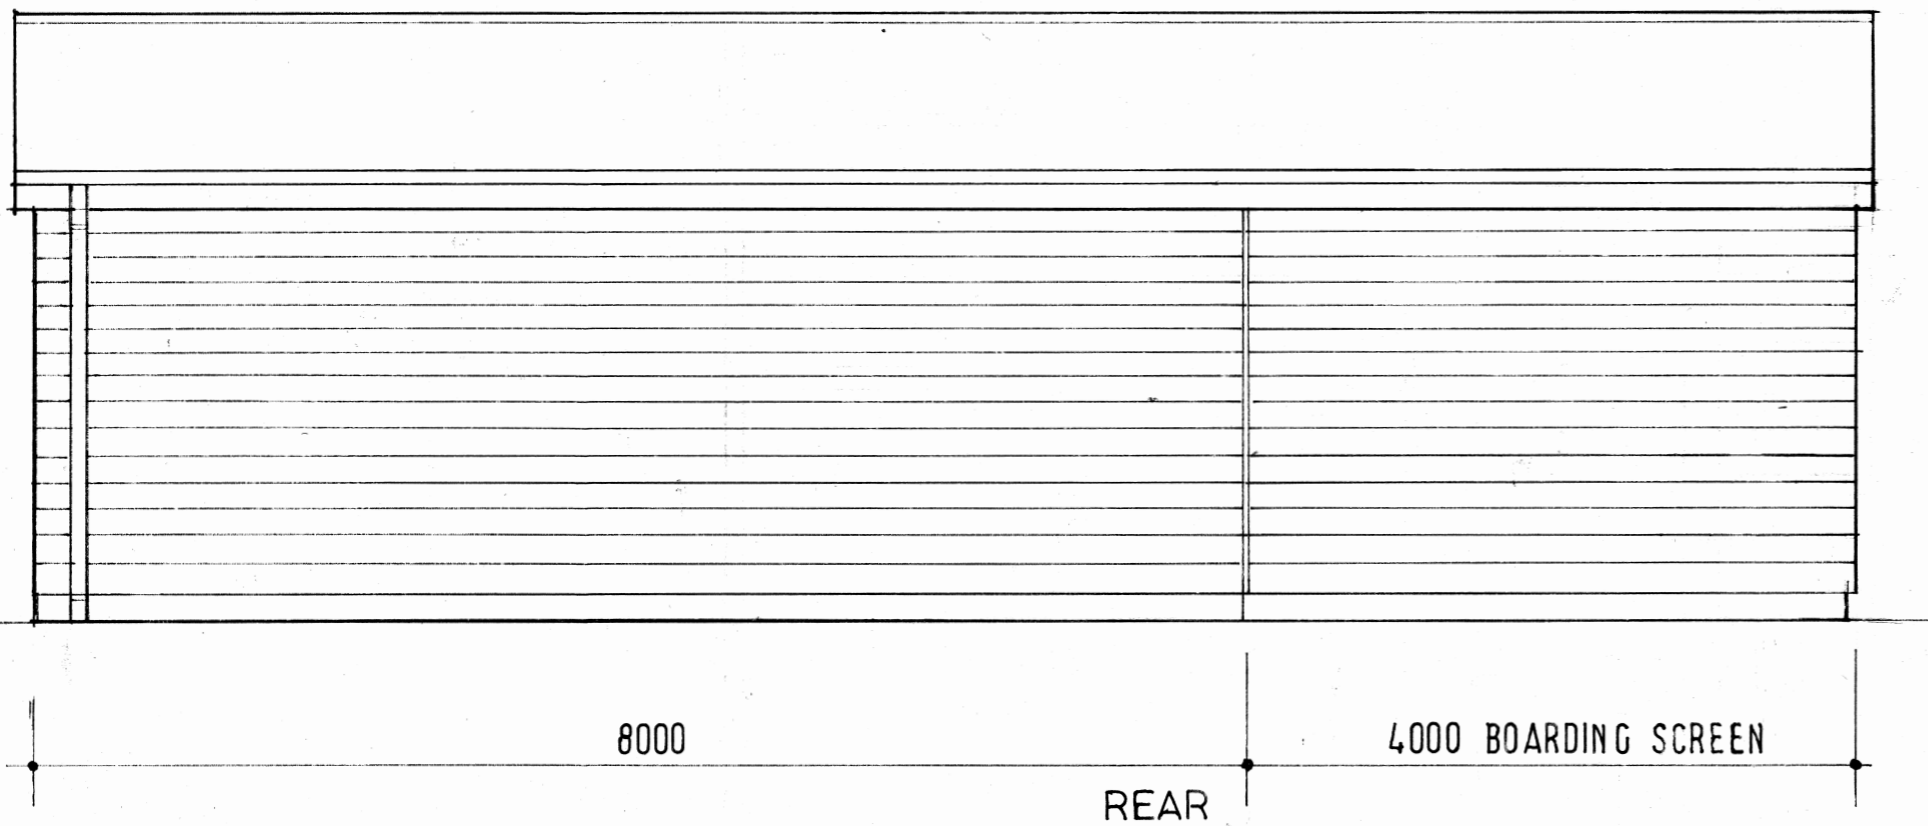

8000

8000
REAR

4000 BOARDING SCREEN

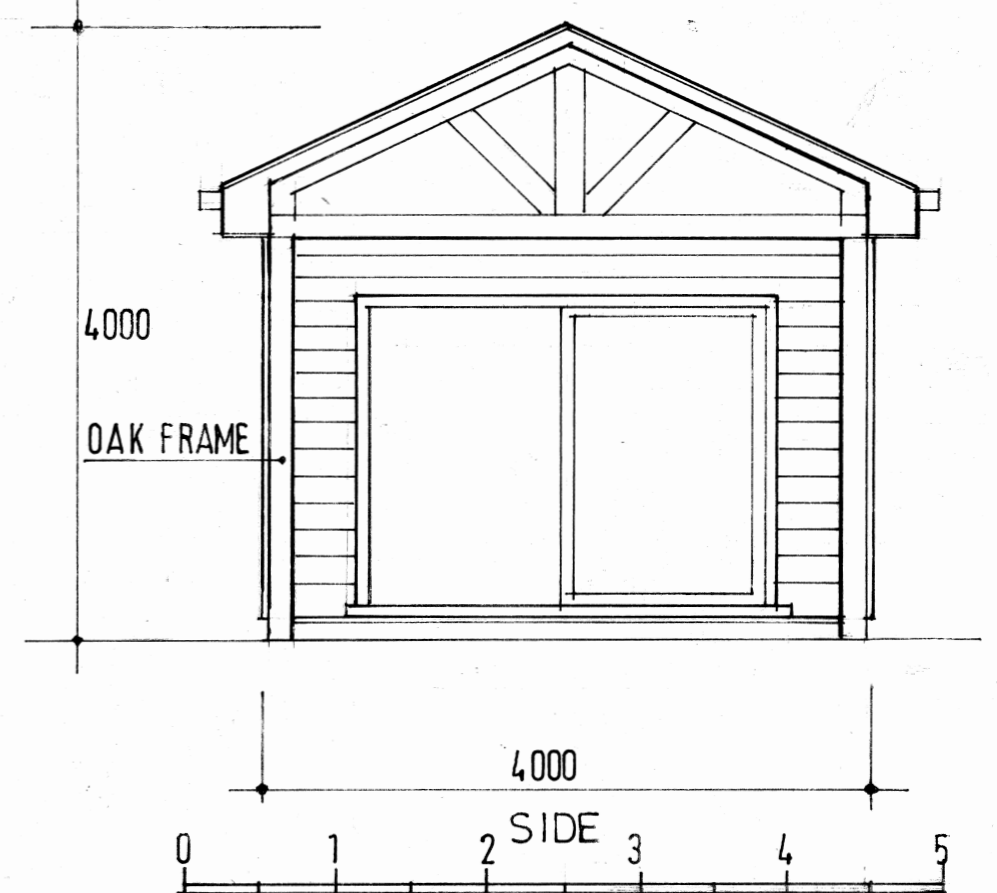


4000

OAK FRAME


4000

4000
SIDE

 

SCALE 1:50

THIS DRG. TO BE READ IN CONJUNCTION WITH PLAN AND SITE PLAN.

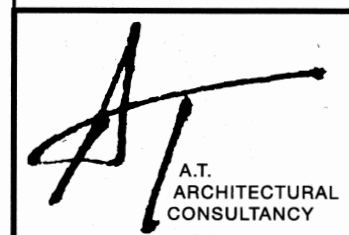

NOTES
ALL DIMENSIONS MUST BE CHECKED ON SITE

PROJECT
18 STONY WOOD
HARLOW

SCALE	1:50 AT A3
DATE	OCT 23
DRAWN	<i>AT</i>

TITLE	OUTBUILDING ELEVATIONS
DRG. NO.	ATAC.SW. 22.11.
REV.	C