
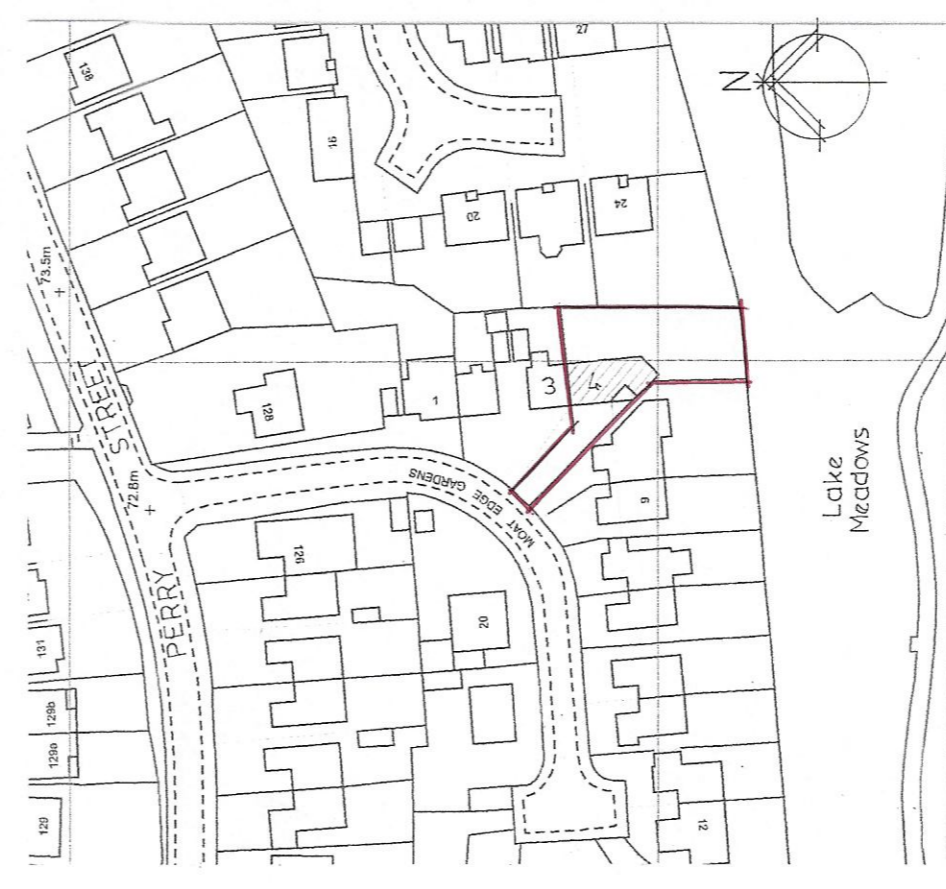
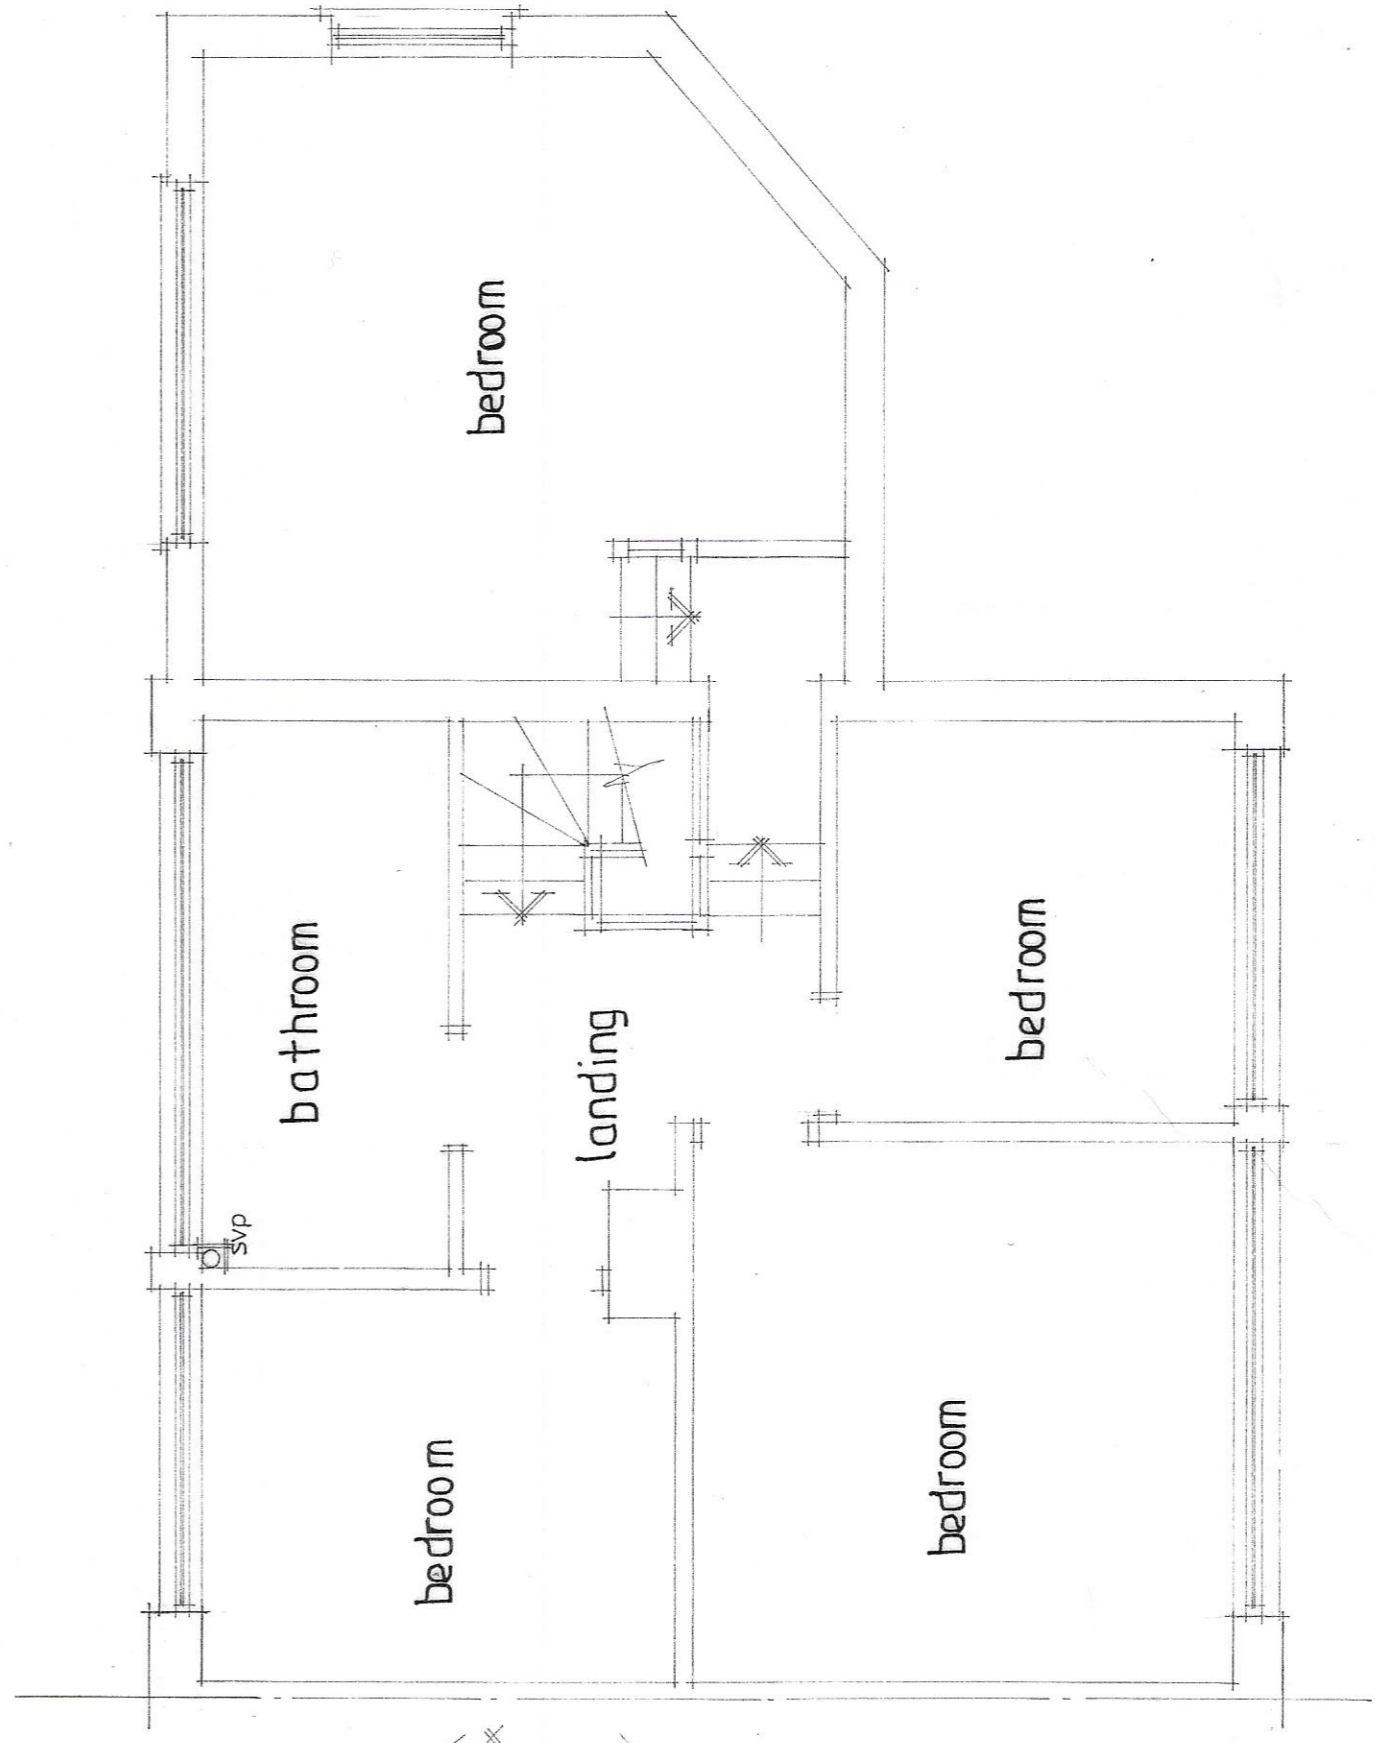
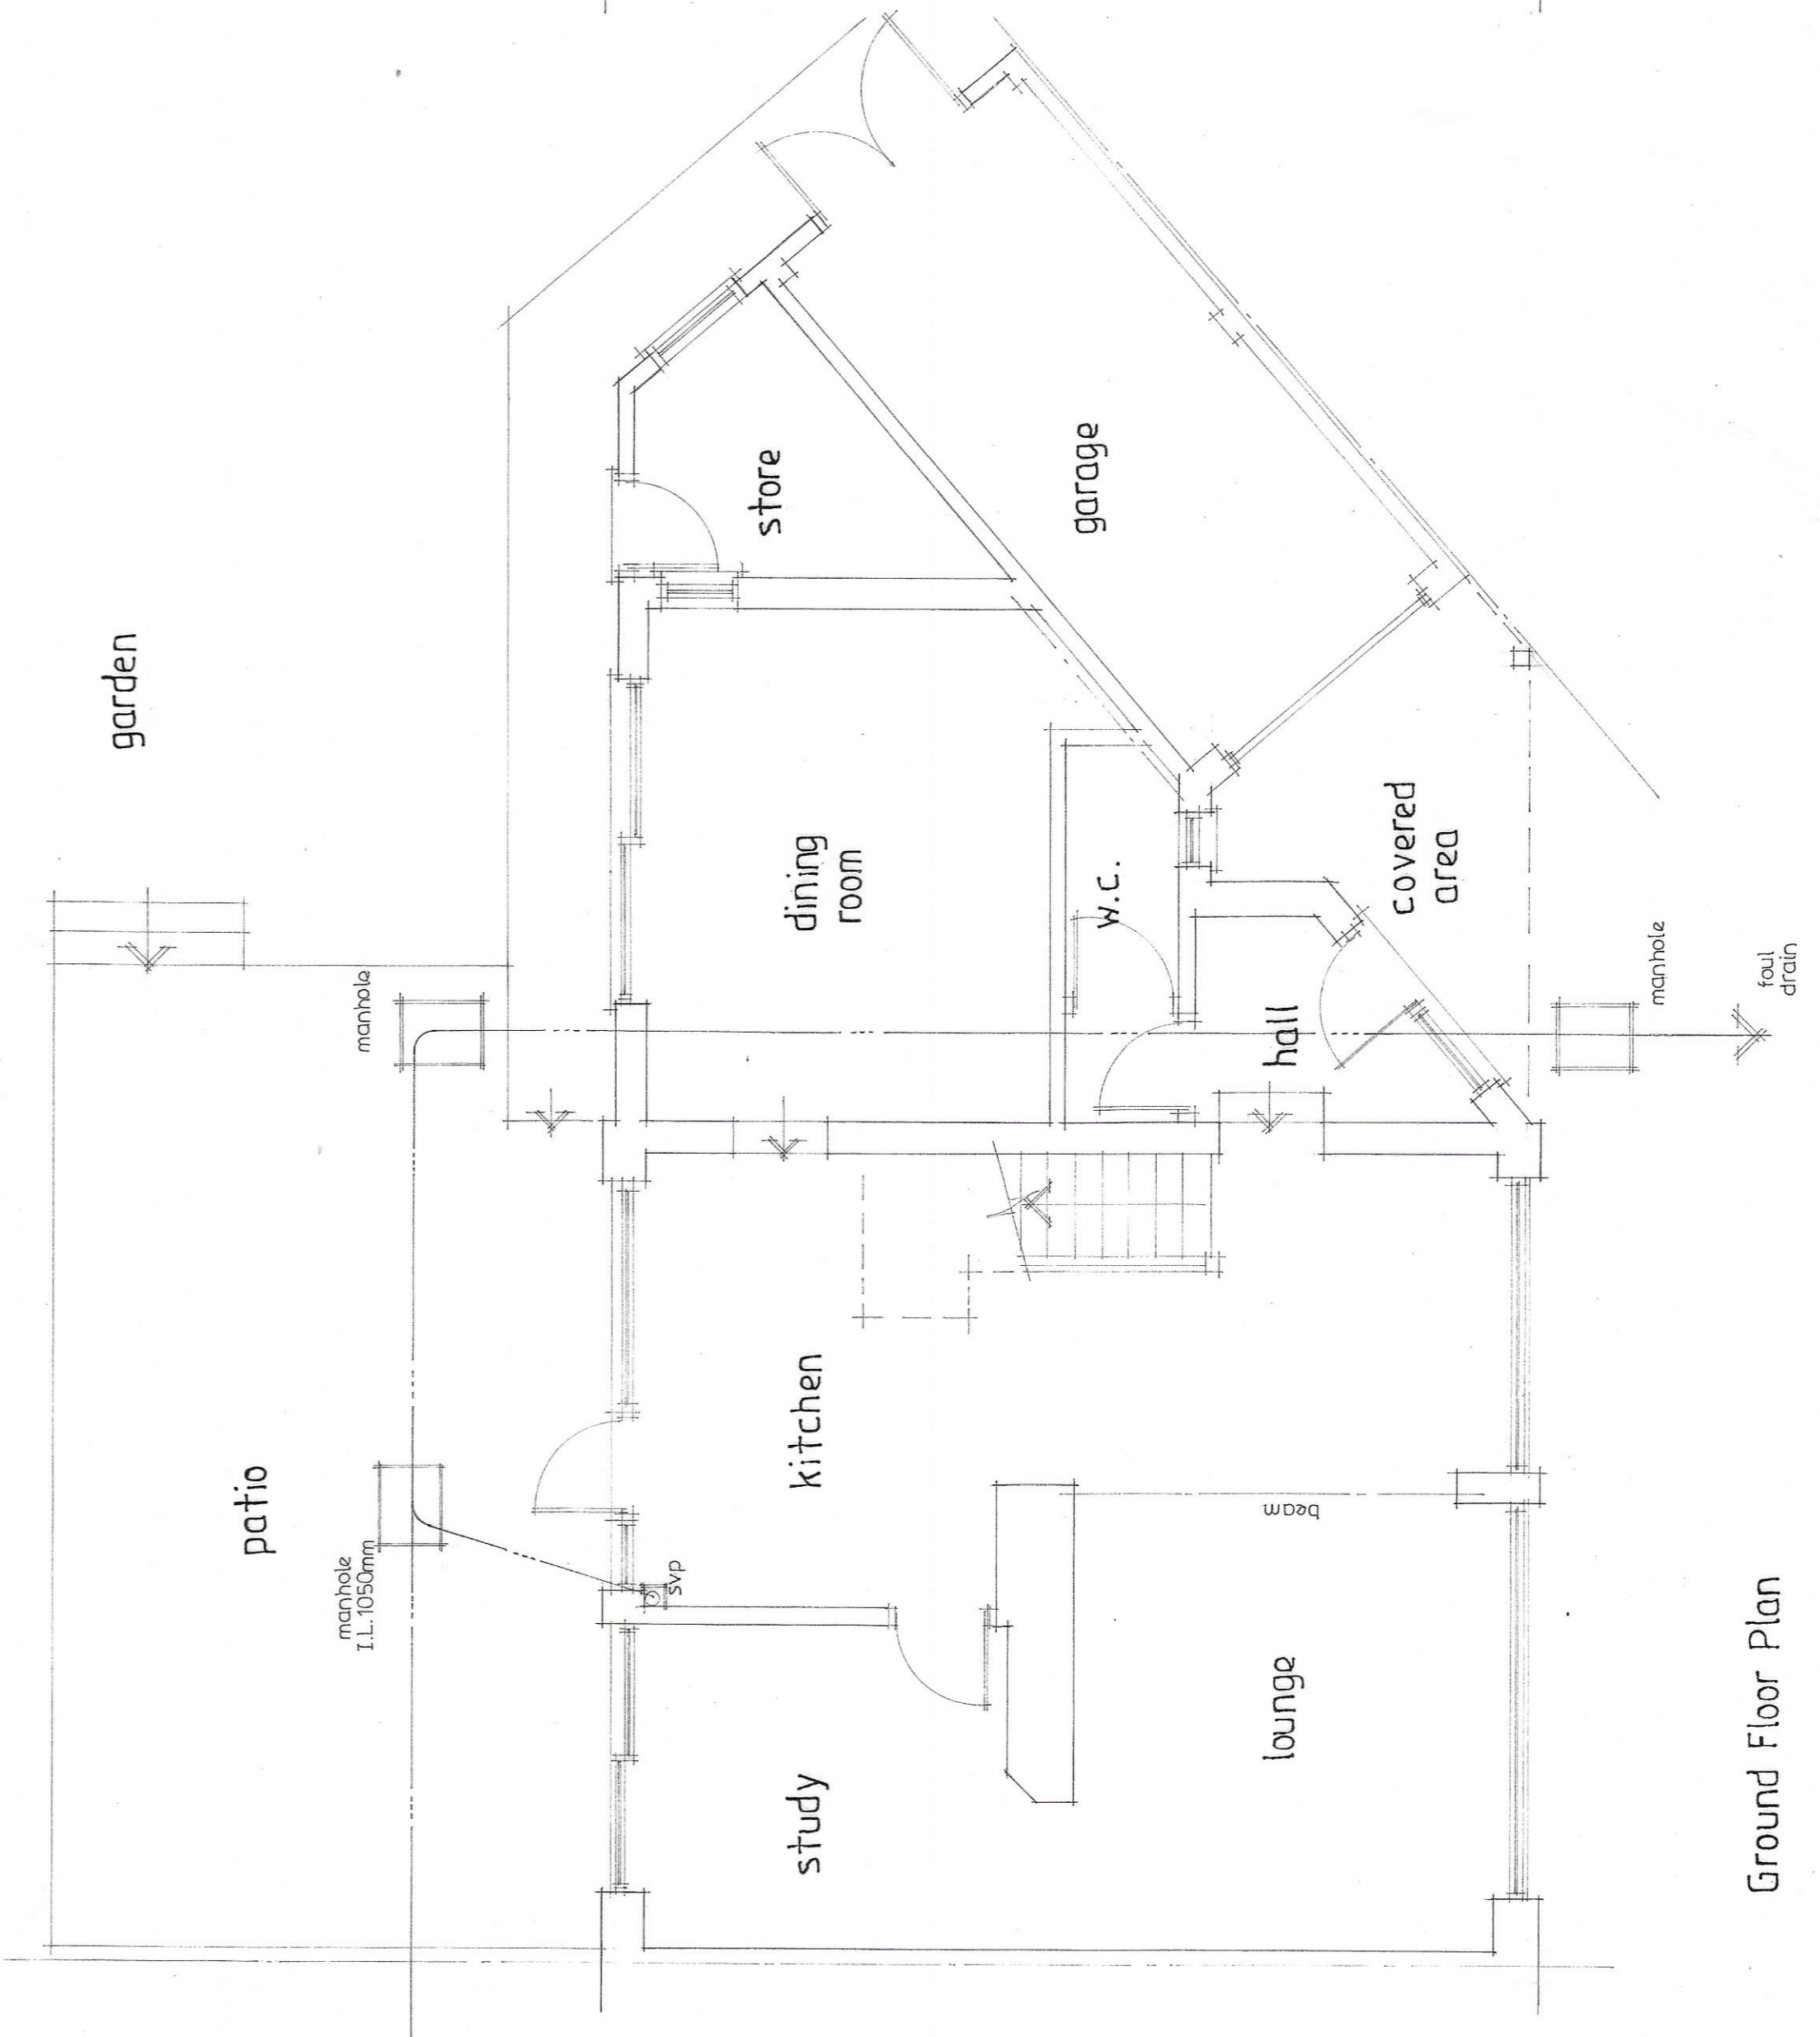
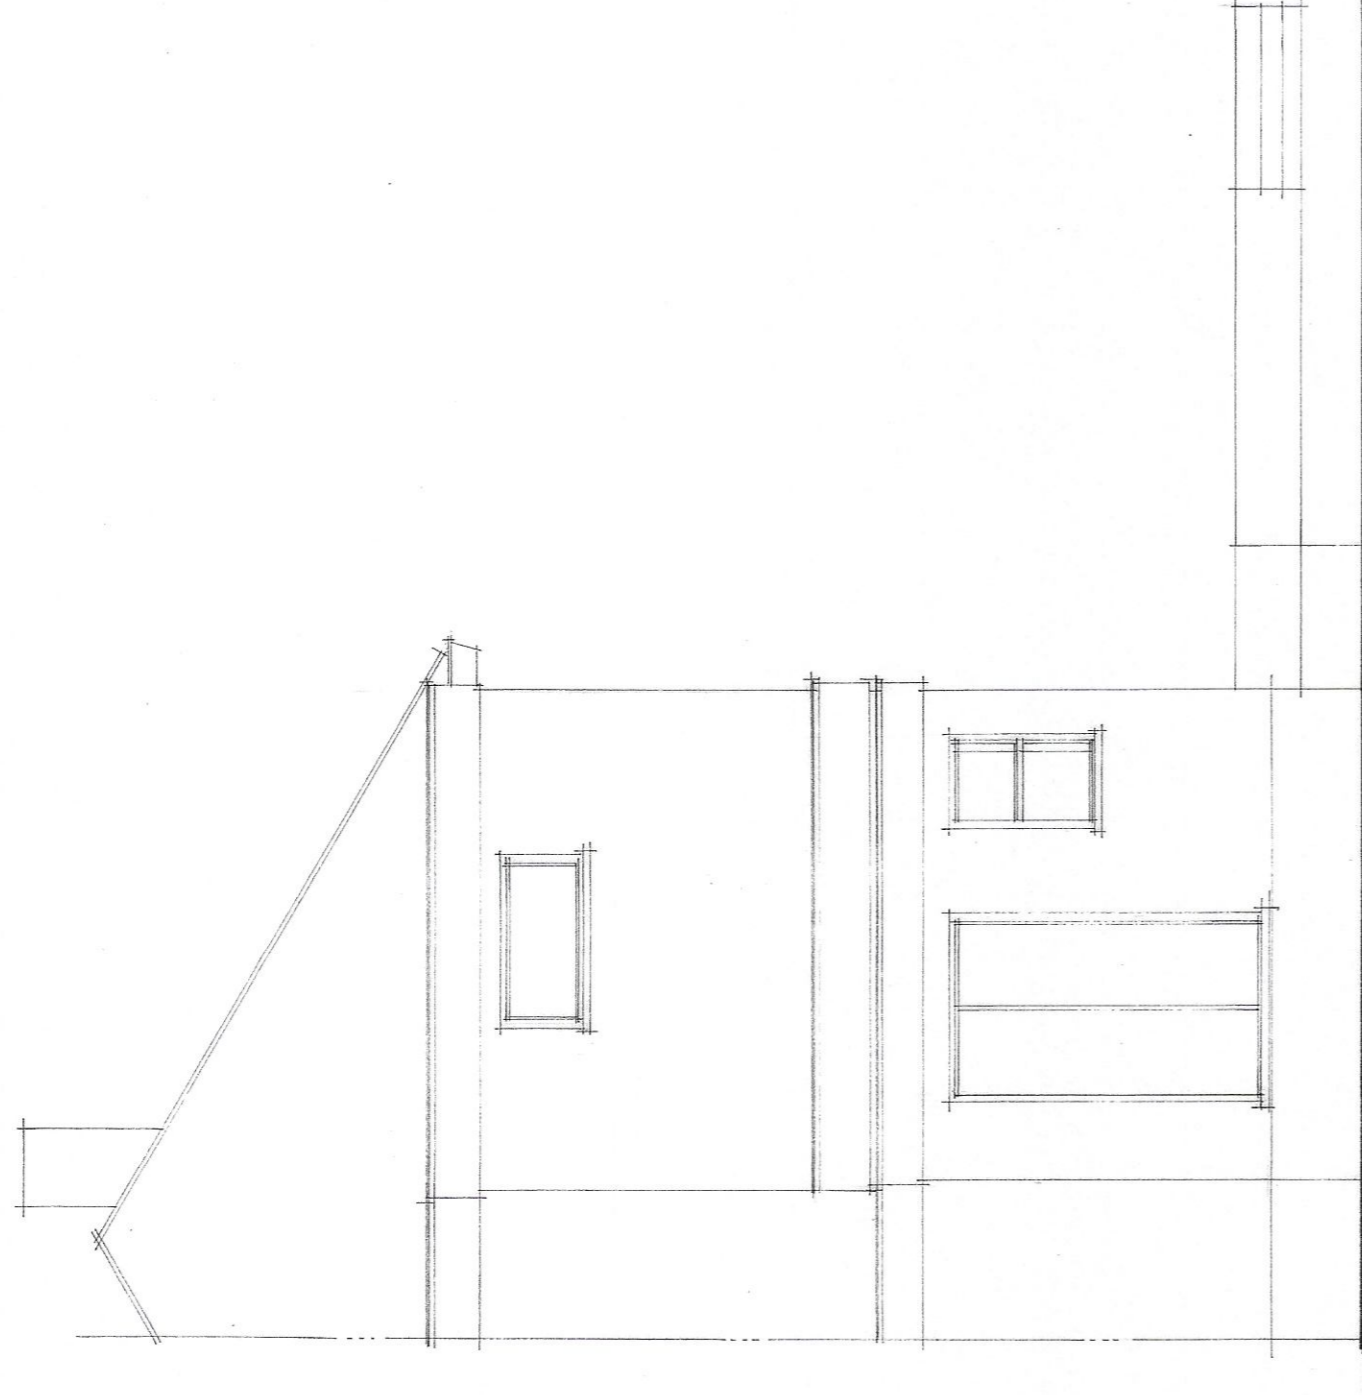


scale
 1:50 0 1 2 3m
 1:500 0 10 20 30m

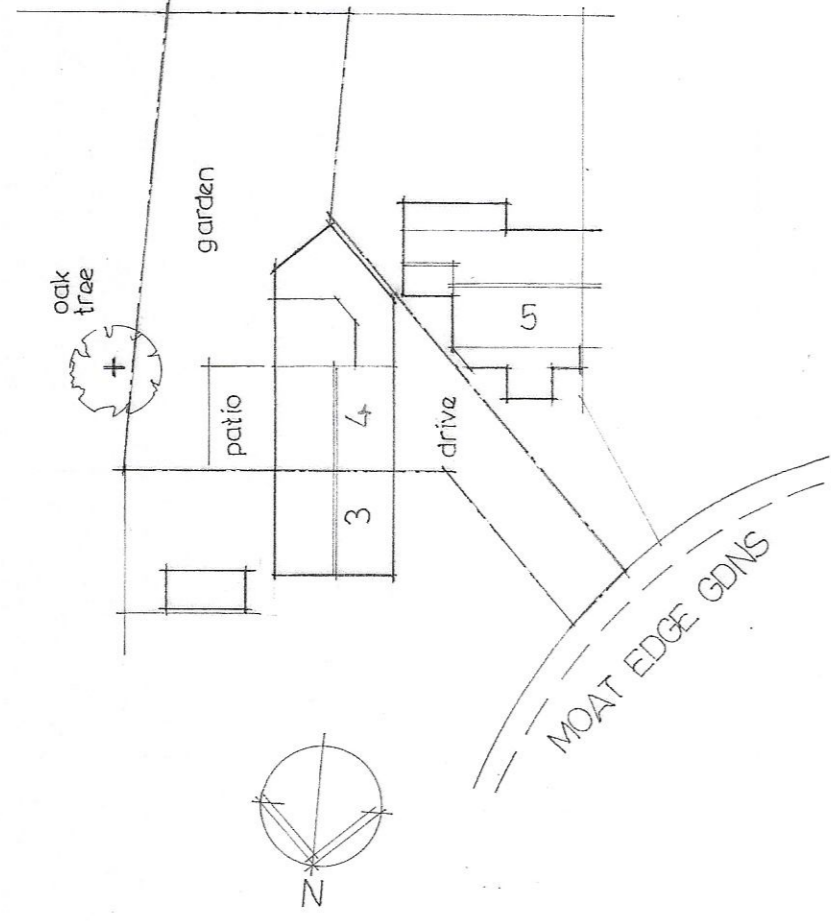

Dimensions: Do not scale from drawing. All dimensions and levels etc. shall be checked on site and all works carried out in accordance with the local authority requirements. Any discrepancies to be reported immediately.


Contractor obligations: shall be carried out strictly in accordance with the contract documents specification and all prevailing building and planning regulations, acts and by-laws. British Standards approved codes of practice and in compliance with the regulations and acts of all public utilities, local authorities, health and safety regulations.

PLAN SERVICES
 71 STATION ROAD,
 BRAINTREE, ESSEX,
 CM13 3TL
 TEL: 01708 227135


project
 4 MOAT EDGE GARDENS
 BILLERICAY ESSEX
 EXISTING PLANS & ELEVATIONS

date NOV 23
 scale 1:50 A1
 dwg. no. 3656-01


scale
 1:50 0 1 2 3m
 1:500 0 10 20 30m

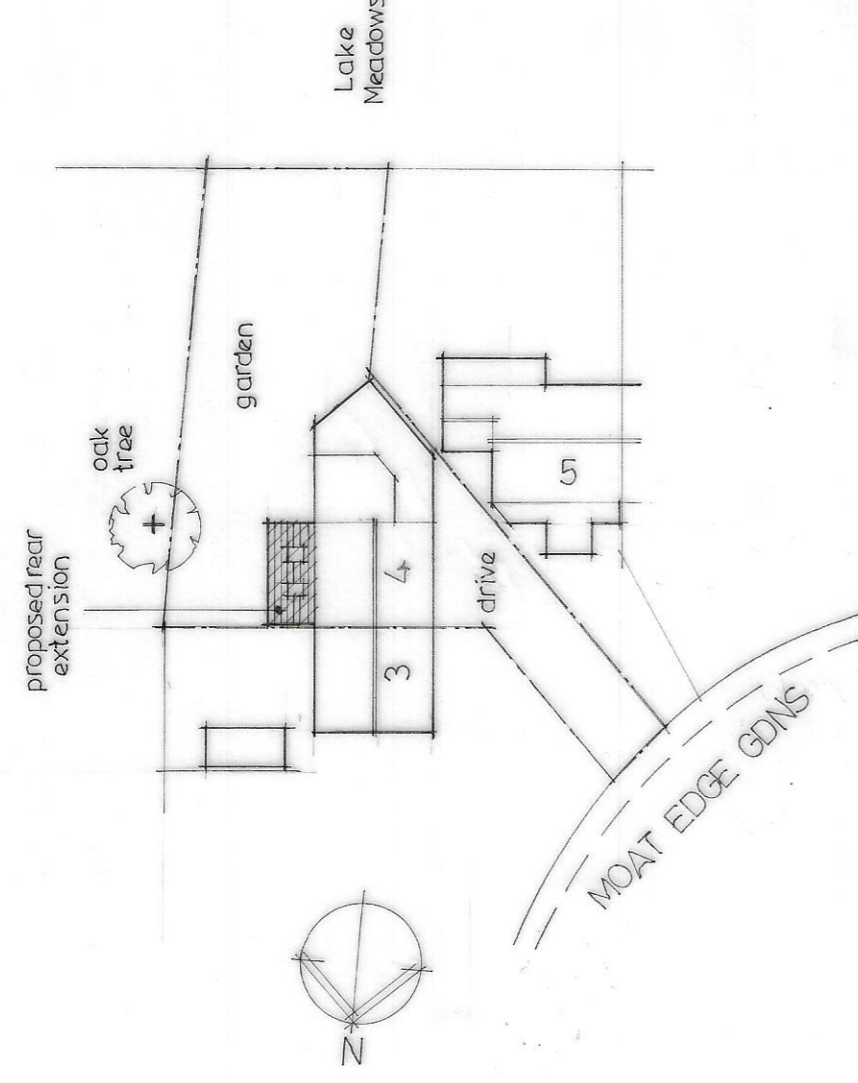


Site Plan 1:500

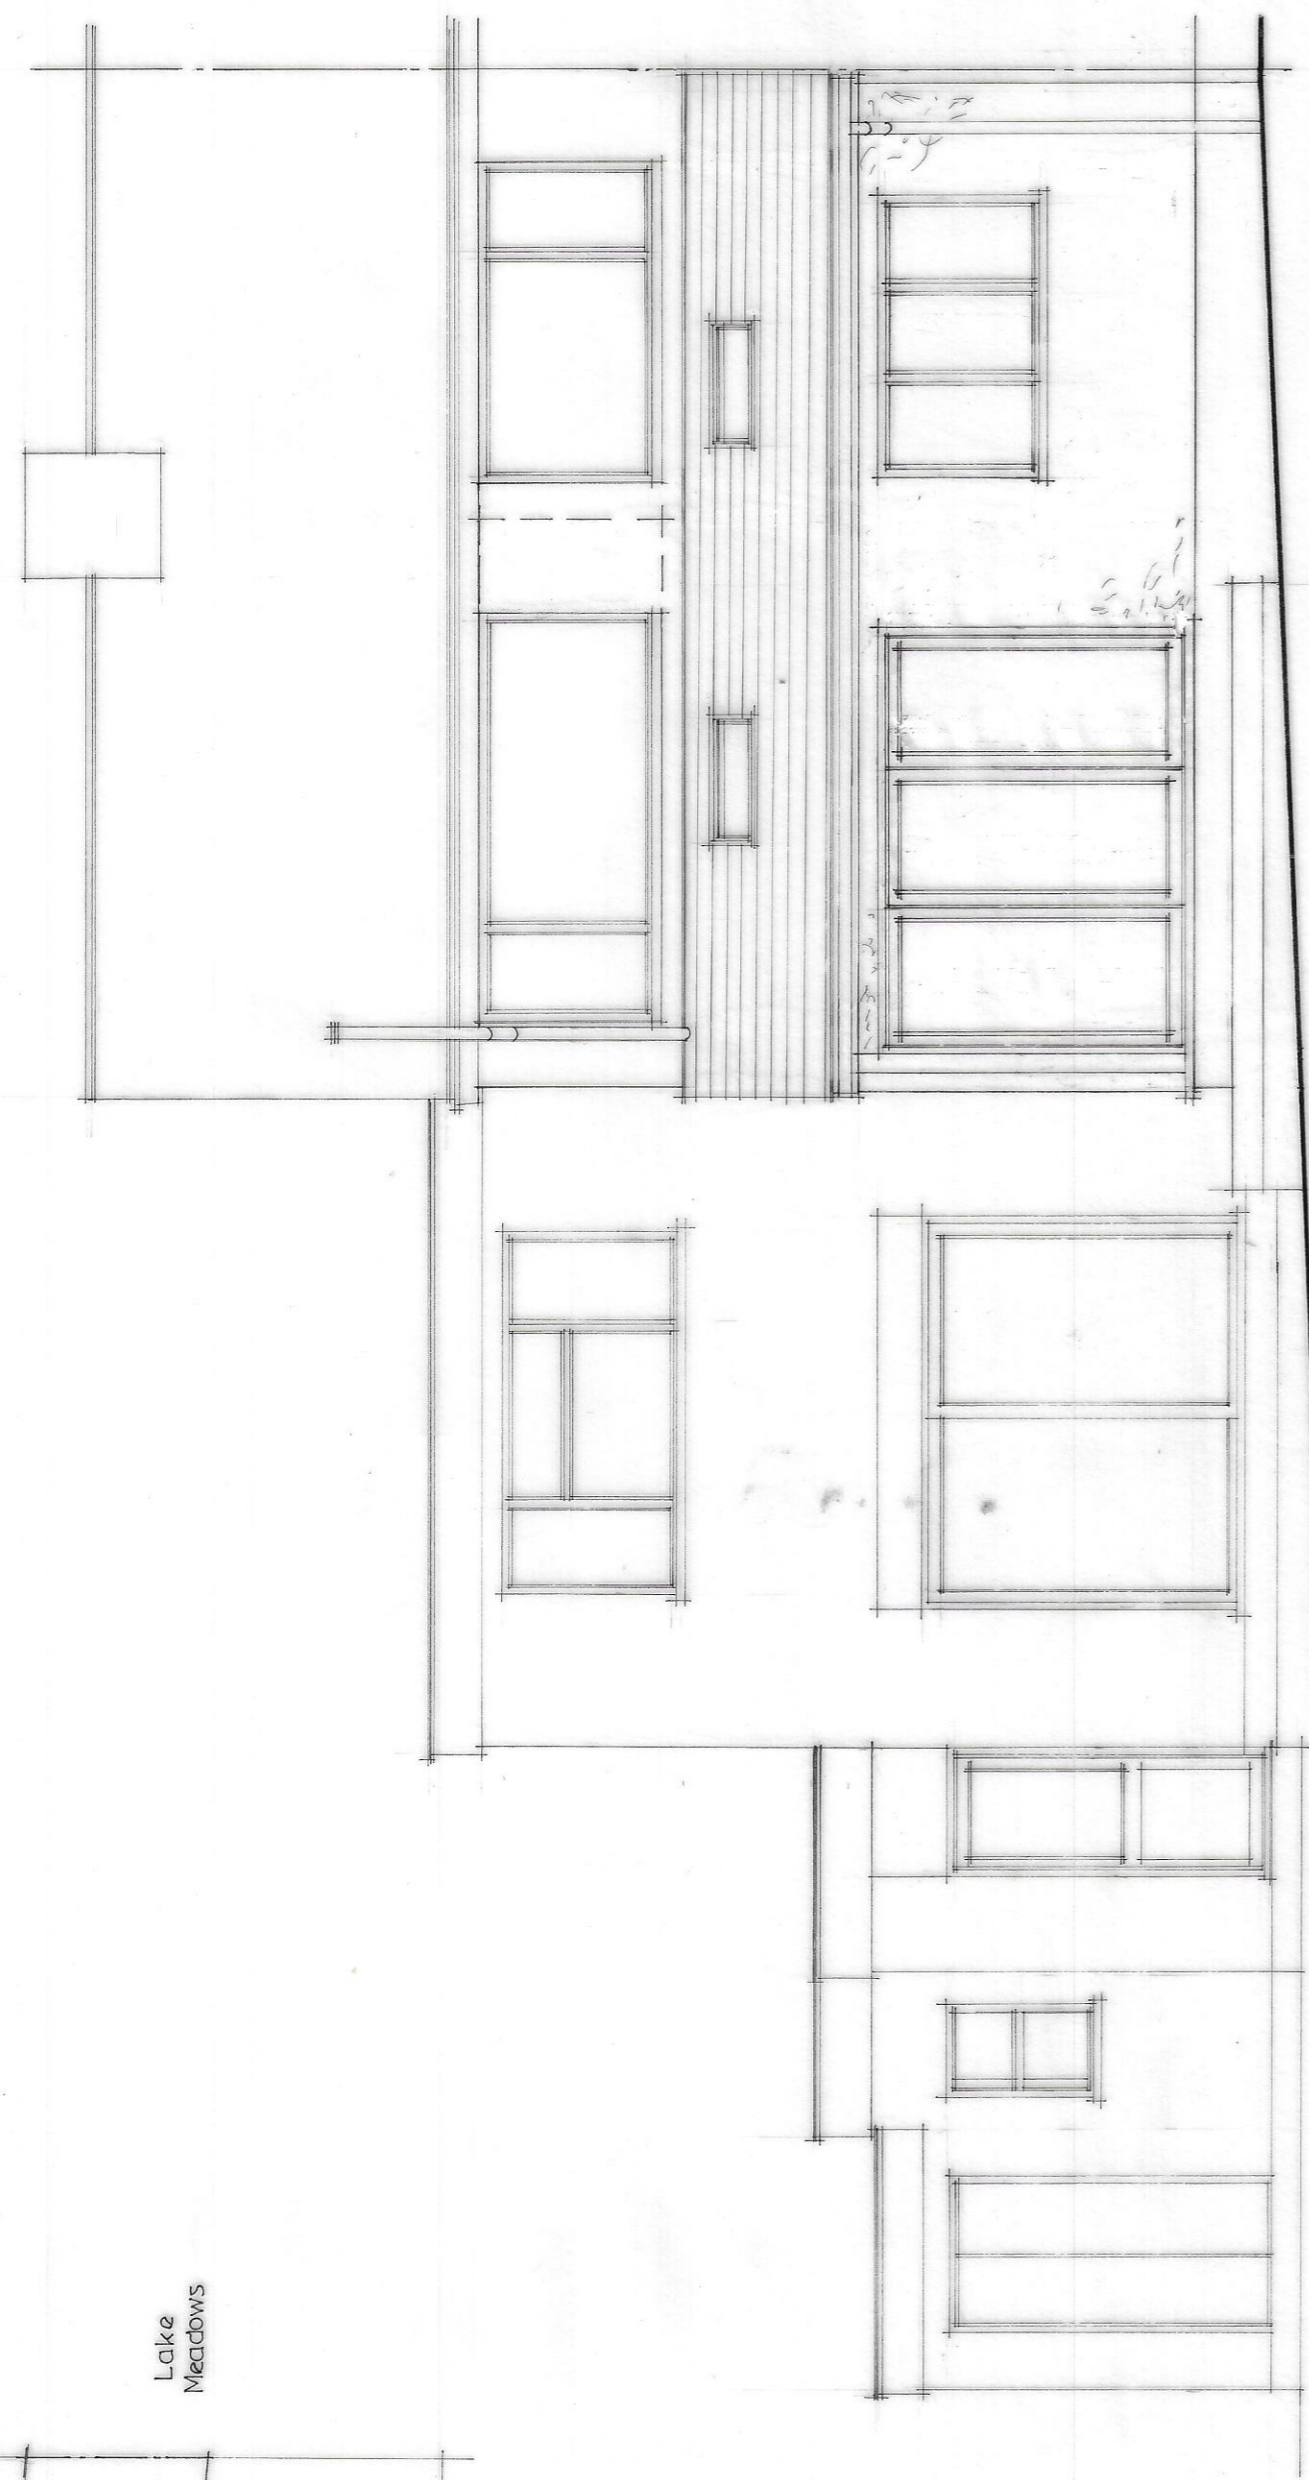


Rear Elevation

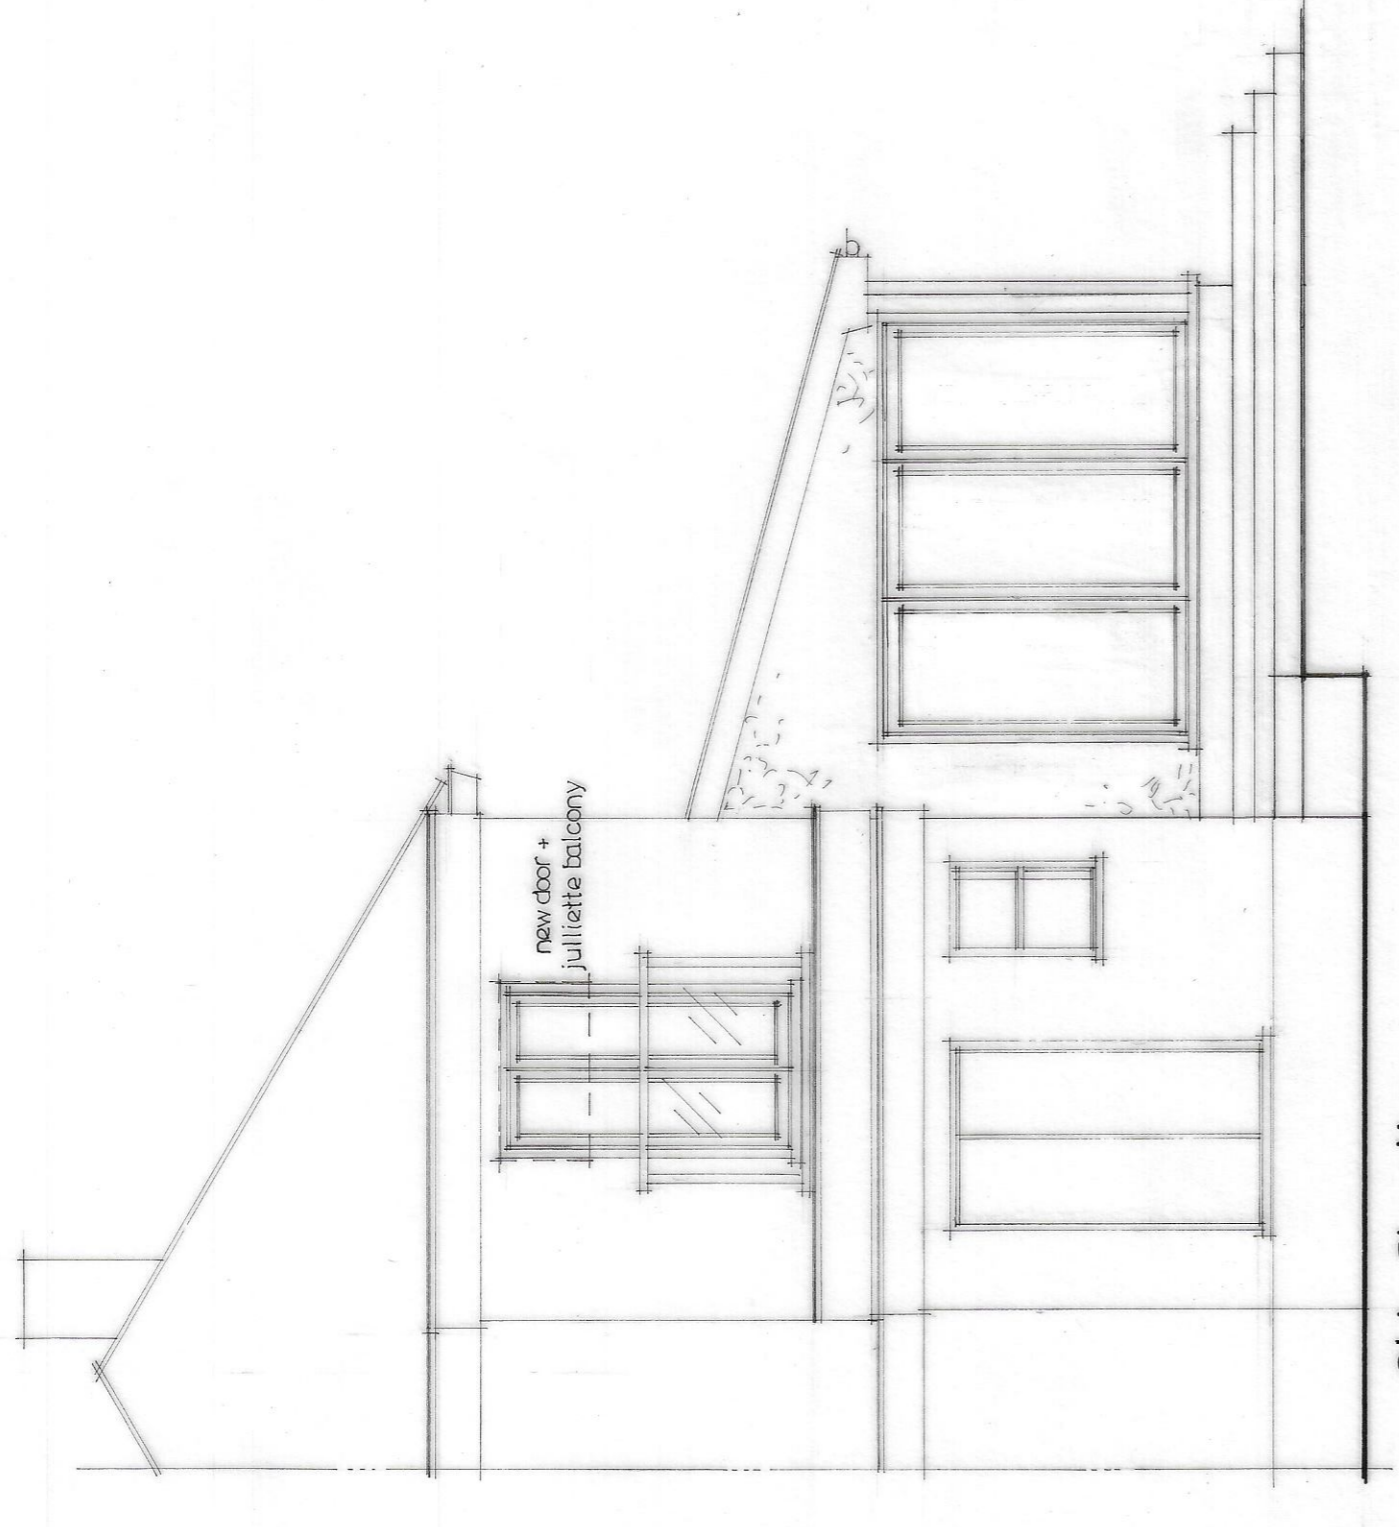

Side Elevation

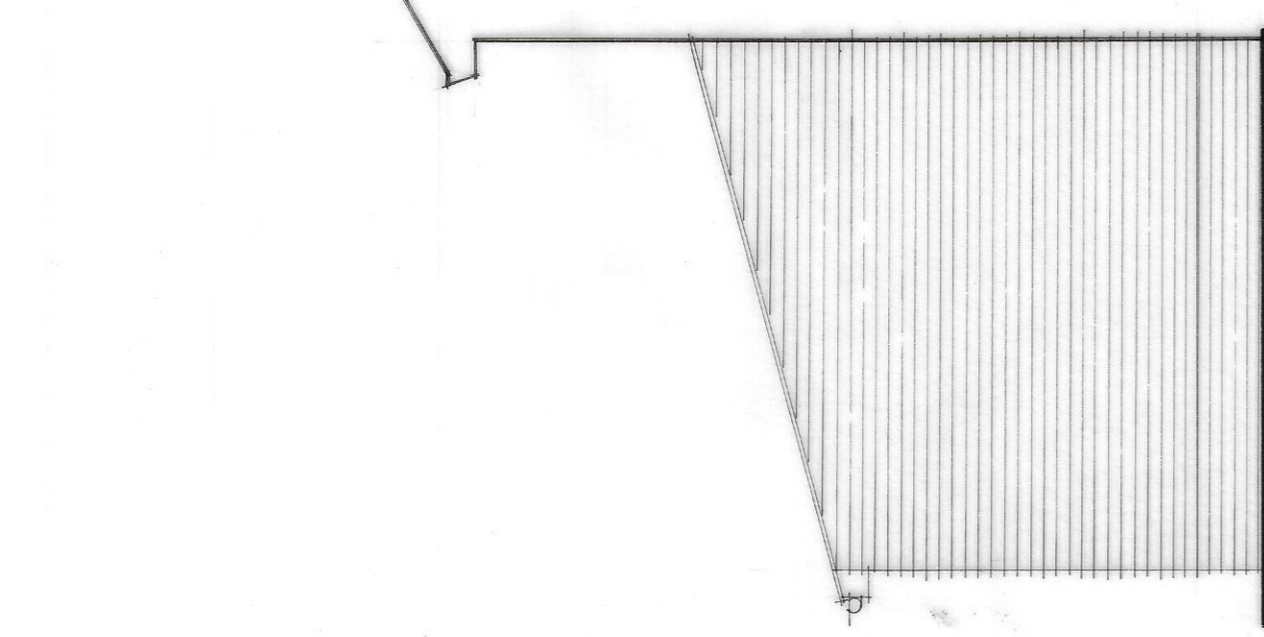


Side Elevation

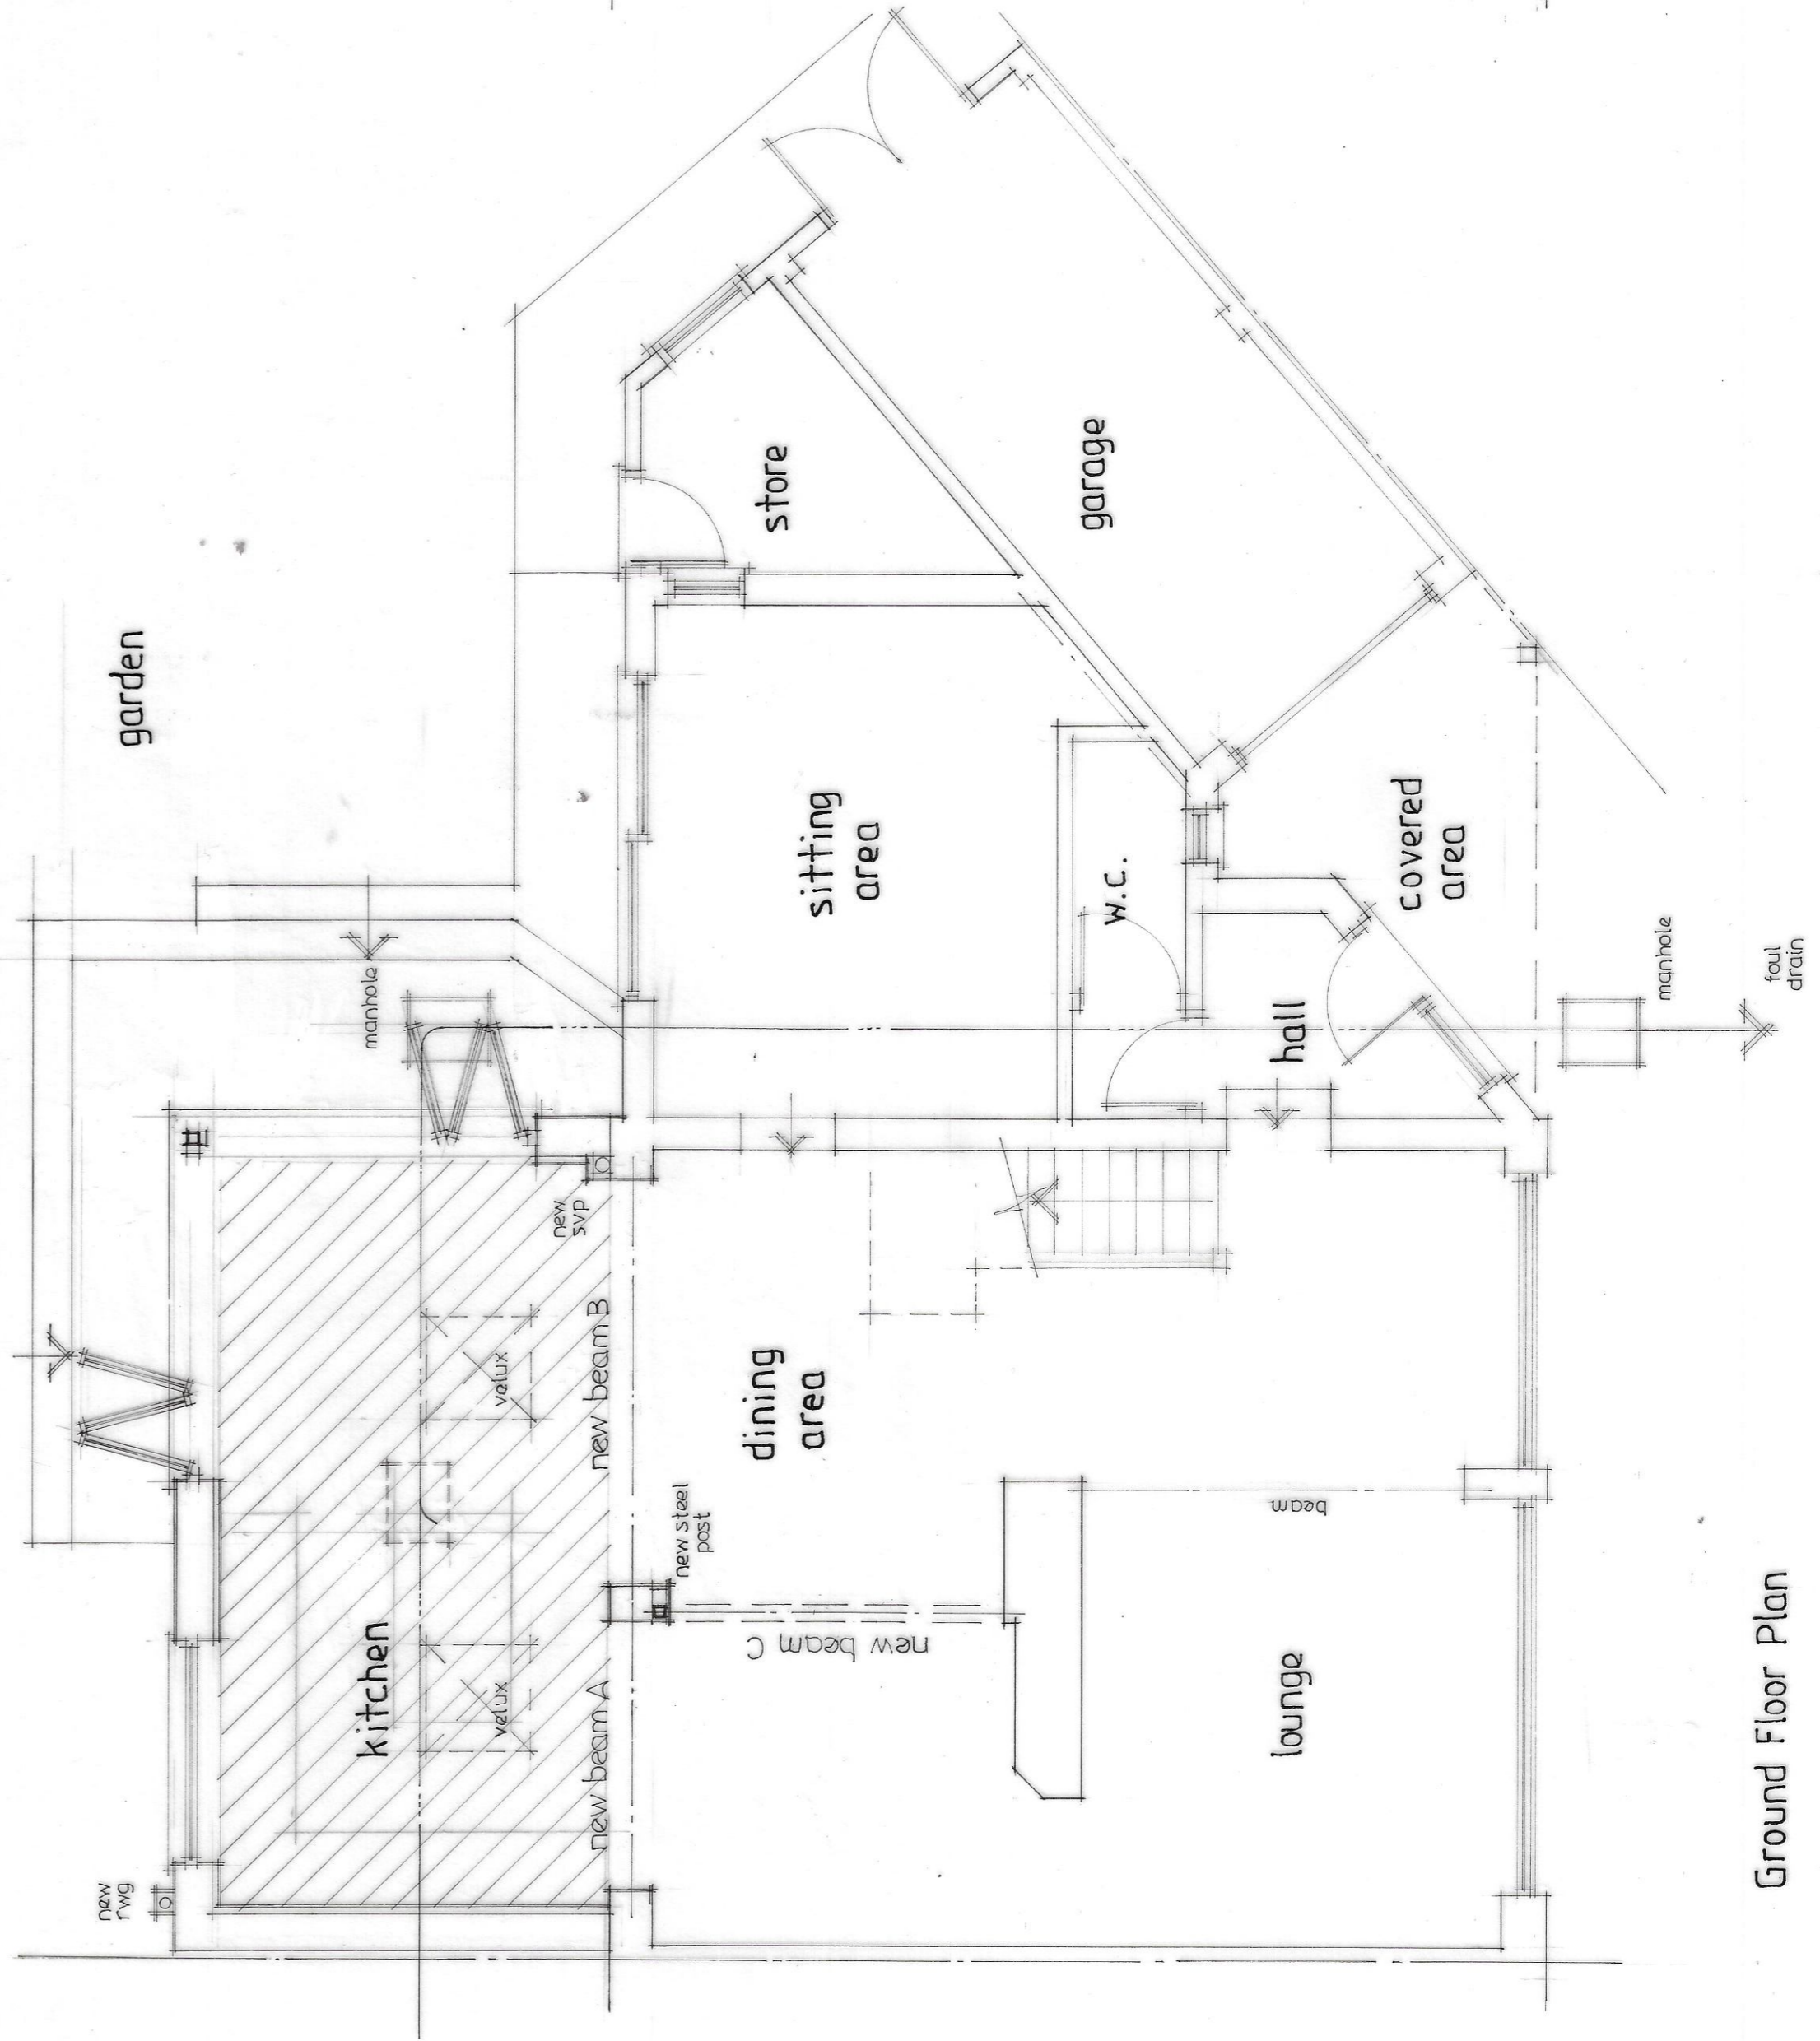

Ground Floor Plan

Proposed extension
 3500

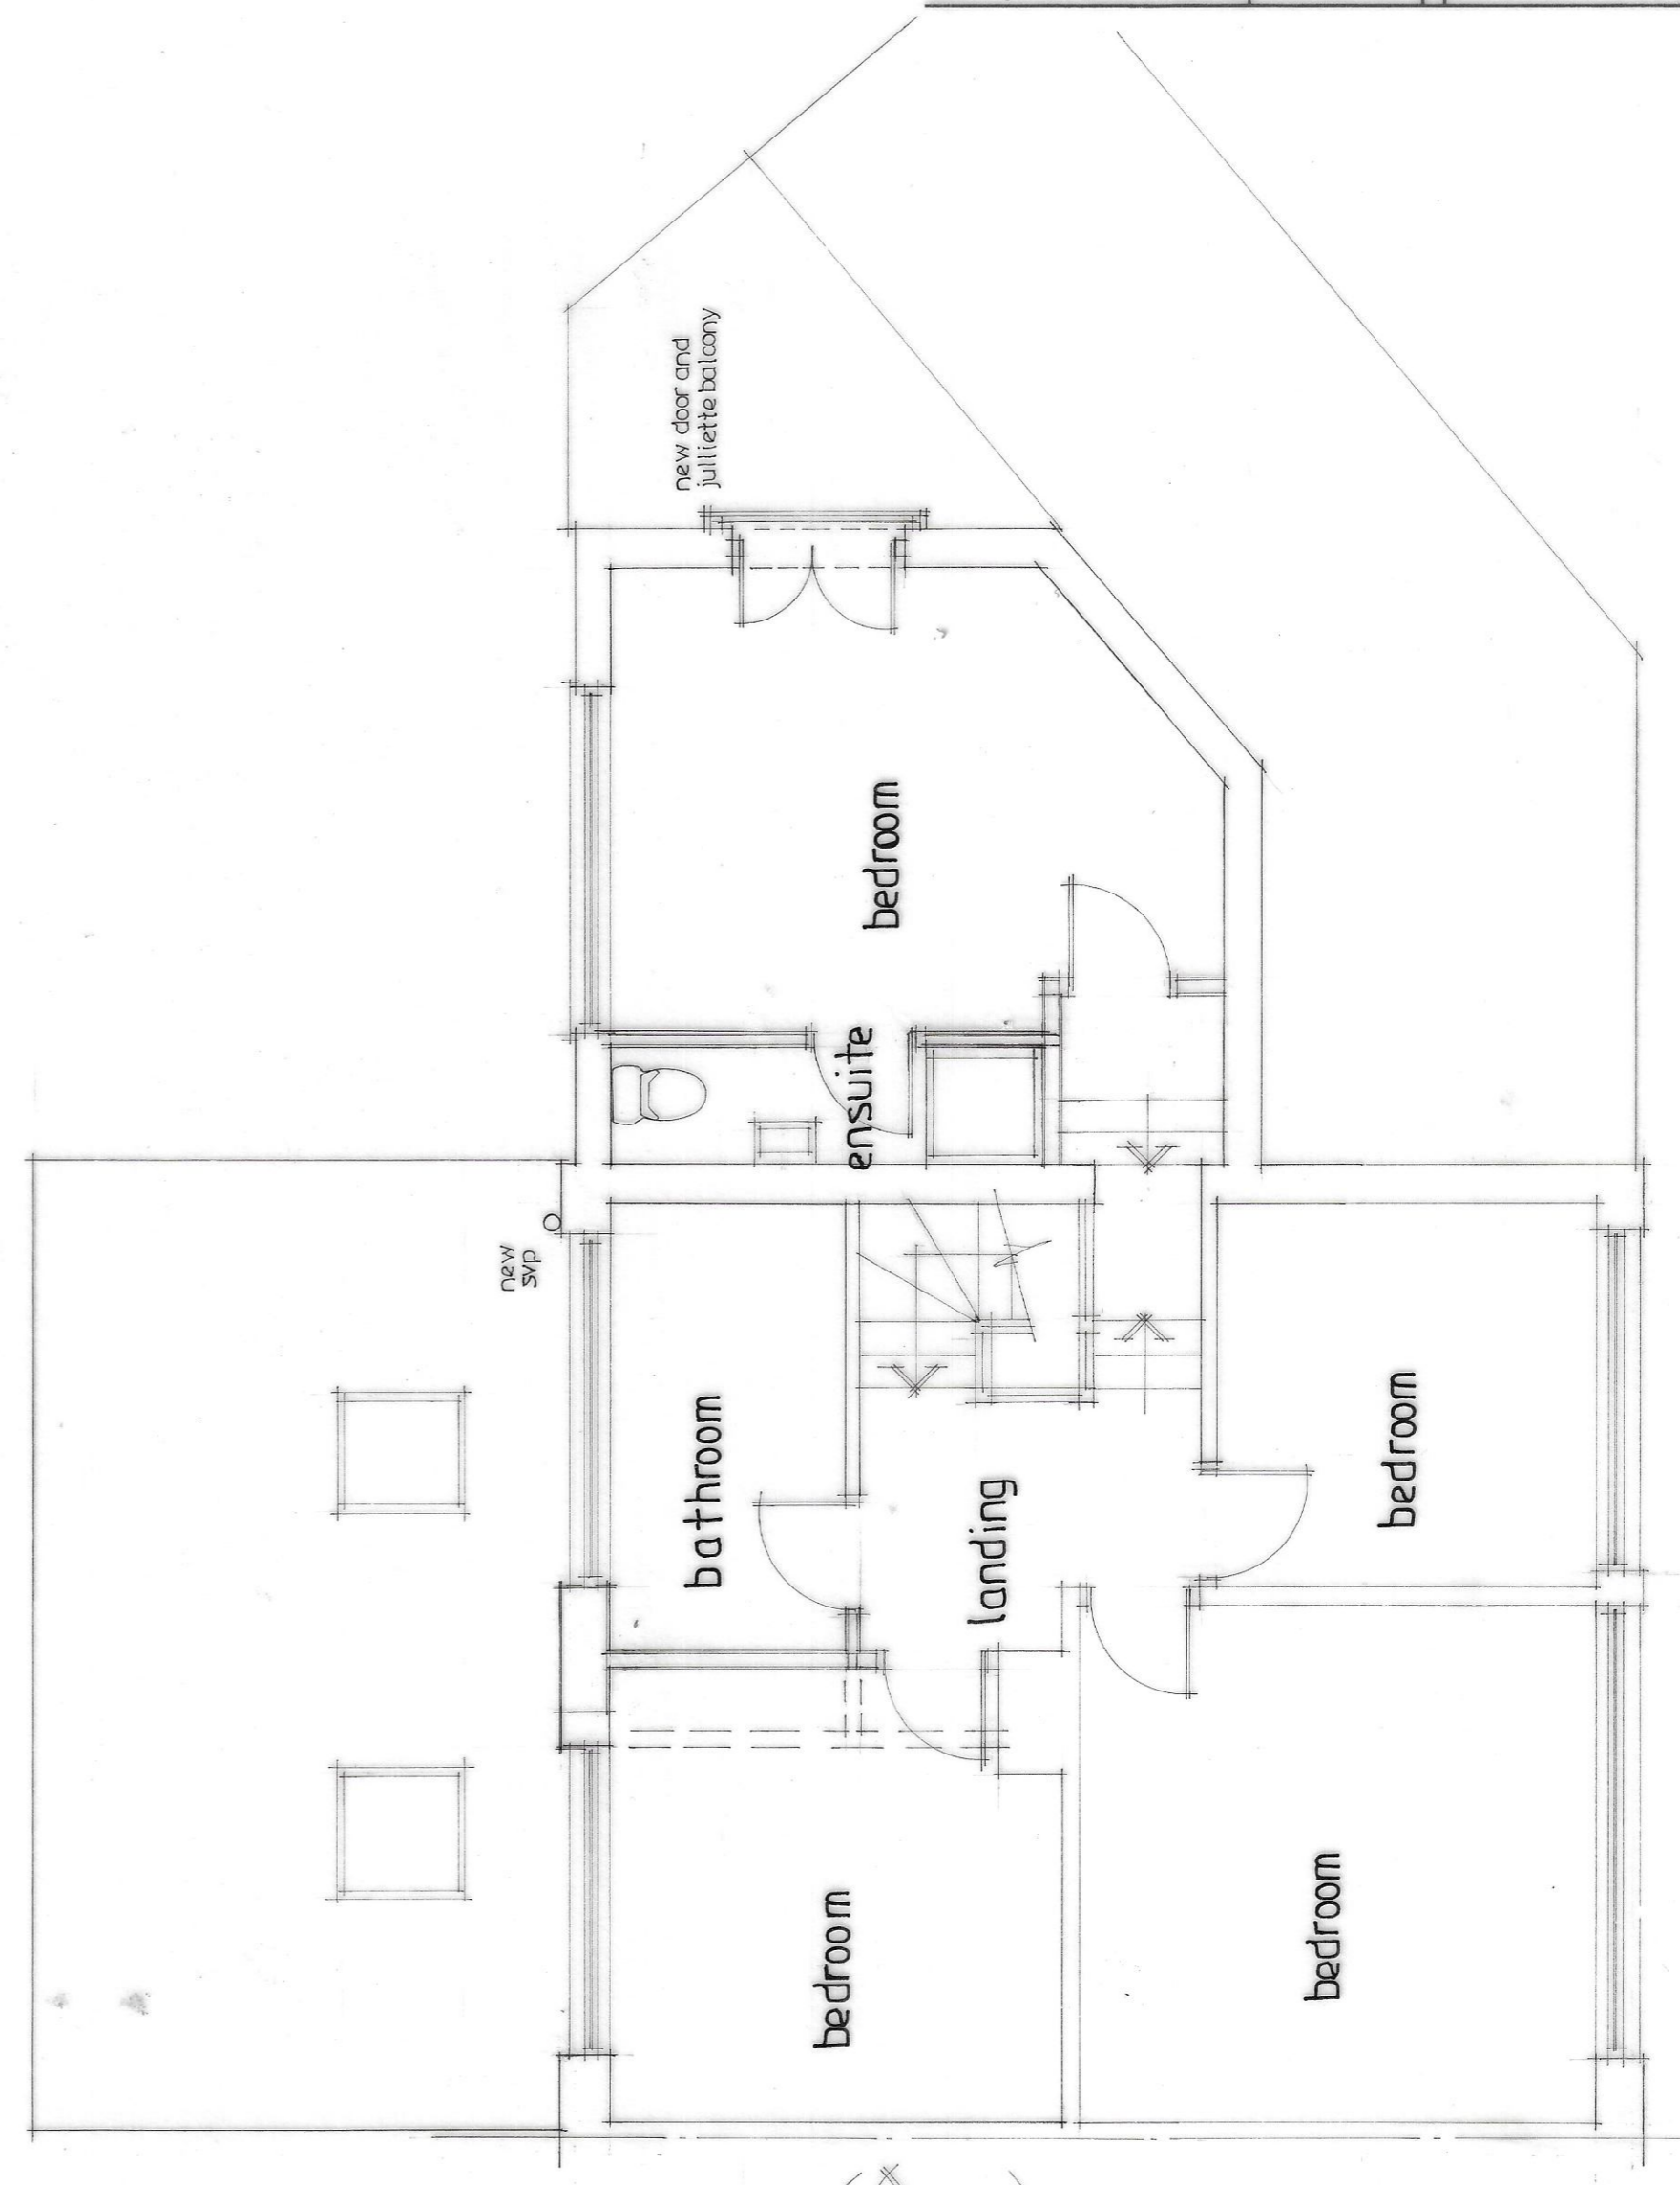

First Floor Plan

Dimensions: Do not scale from drawing. All dimensions and levels etc. shall be checked on site and all works carried out in accordance with the local authority approved drawing and specification. Any discrepancies to be reported immediately.

Contractor obligations: The whole of the works shall be carried out strictly in accordance with the contract documents, specification and all prevailing building and planning regulations and in compliance with the regulations and acts of all public utilities, local authorities, health and safety regulators.

PLAN SERVICES
 27, STATION ROAD,
 WEST HORNDON,
 BRENTWOOD, ESSEX,
 CM13 3TL
 TEL: 01708 227135

project
 4 · MOAT EDGE GARDENS ·
 BILLERICAY · ESSEX ·

PROPOSED SINGLE STOREY REAR
 EXTENSION AND INTERNAL &
 EXTERNAL ALTERATIONS

PROPOSED PLANS & ELEVATIONS

date NOV 23

scale 1:50 A1
 dng. no. 3656.02