


THIS DRAWING HAS BEEN PRODUCED FOR PLANNING PURPOSES ONLY, THIS IS NOT A WORKING DRAWING, FOR FURTHER INFORMATION CONTACT KALOTEC LTD.



Existing Front Elevation (Scale 1:100)




Existing Side Elevation (Scale 1:100)

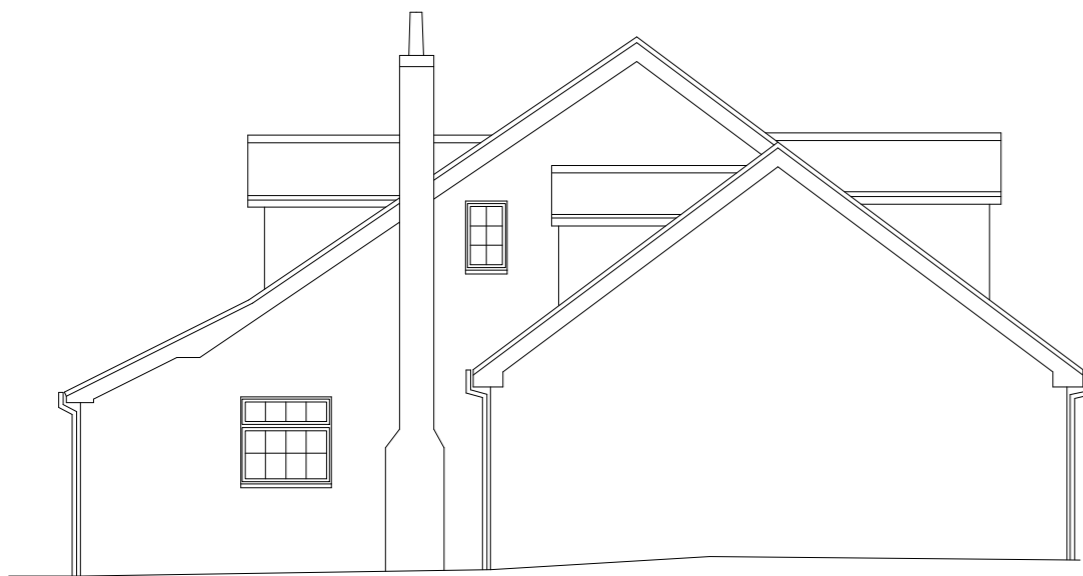


Existing Side Elevation (Scale 1:100)



Existing Rear Elevation (Scale 1:100)

 

REVISIONS  
A - Revised for resubmission - 15.11.2023

		
CLIENT Colin Hatley		
SITE 120 Norsey Road, Billericay		
TITLE Existing Elevations		
SCALE 1:100 (A2)	DRAWING NO. KALO-0261-103	REVISION A
DATE June 21		
DRAWN PDB	CHECKED	
<small>Kalotec Limited, Came Hall, Fareham, Hampshire, PO16 8AB Telephone: 01329 227 424 Email: info@kalotec.co.uk Website: www.kalotec.co.uk COPYRIGHT © KALOTEC LIMITED</small>		