

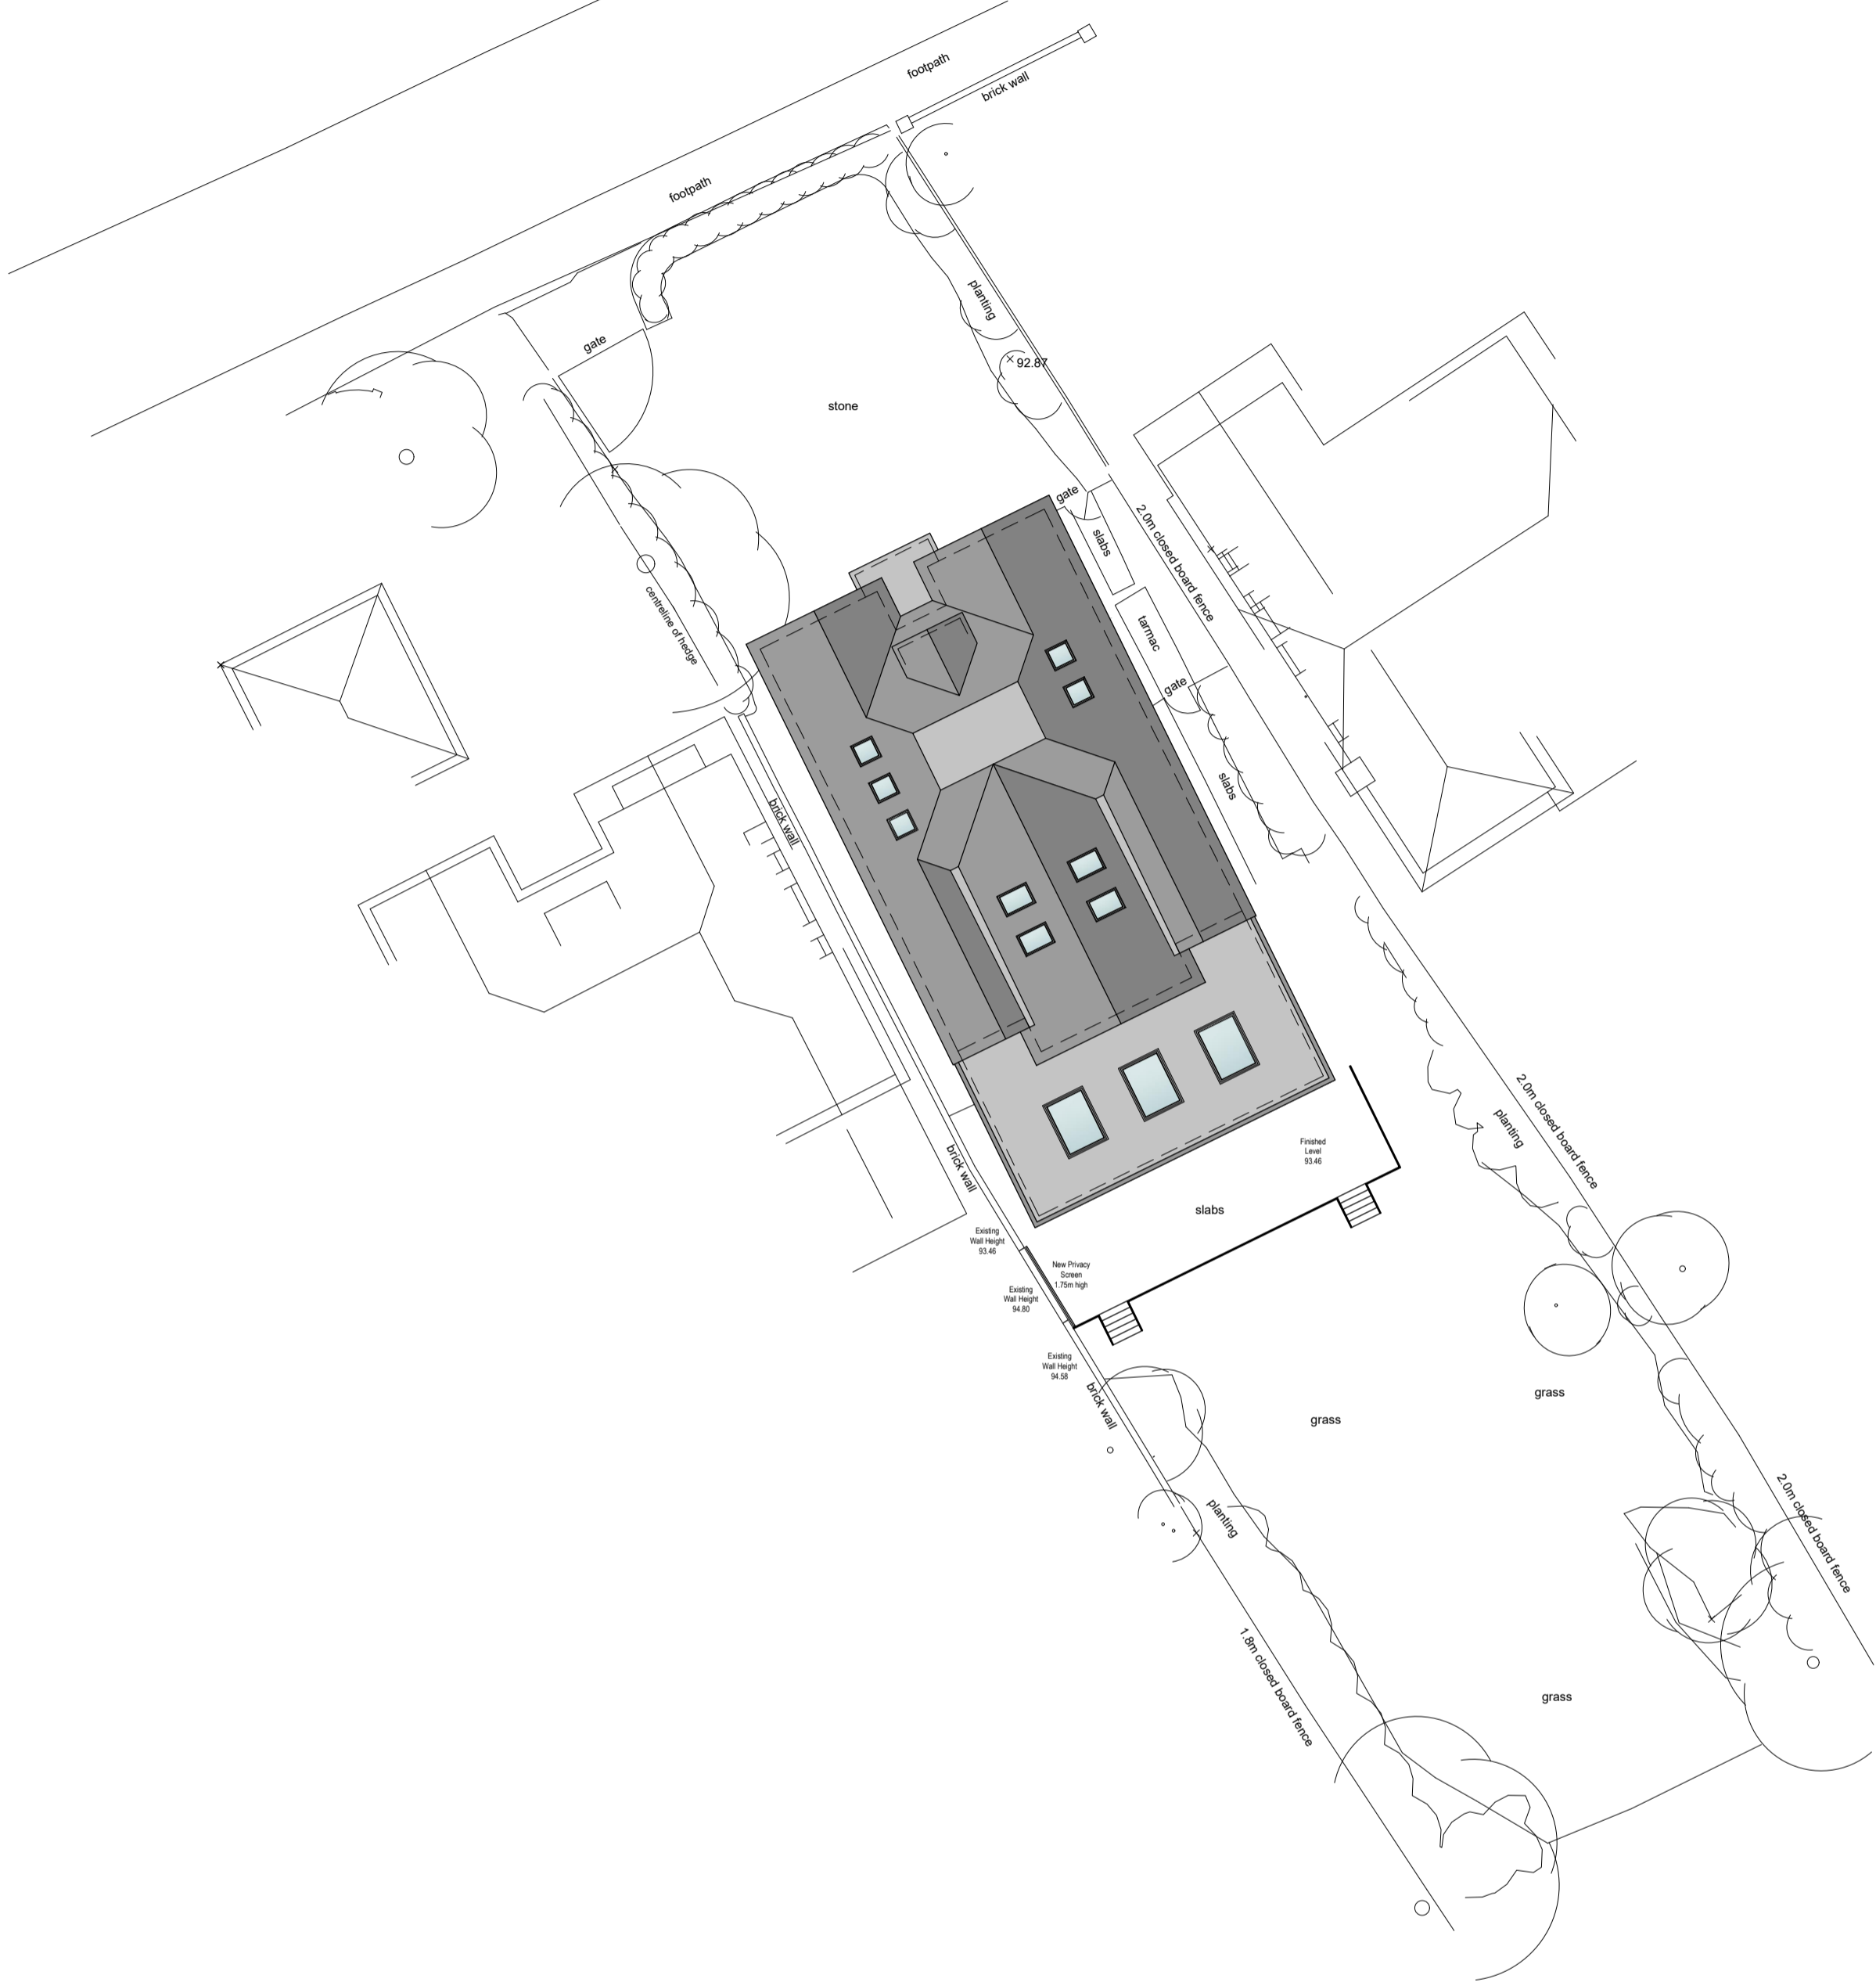



THIS DRAWING HAS BEEN PRODUCED FOR PLANNING PURPOSES ONLY. THIS IS NOT A WORKING DRAWING, FOR FURTHER INFORMATION CONTACT KALOTEC LTD.

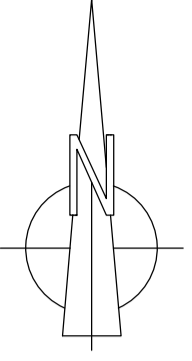

Revisions:
A - Revised for resubmission - 15.11.2023

 

Street Scene (Scale 1:200)



CLIENT Colin Hatley		
SITE 120 Norsey Road, Billericay		
TITLE Proposed Site Plan & Street Scene Elevations		
SCALE 1:200 (A2)	DRAWING NO. KALO-0261-107	REVISION A
DATE June 21		
DRAWN PDB	CHECKED	
Kalotec Limited, Cams Hall, Fareham, Hampshire, PO16 8AB Telephone: 01329 227 424 Email: info@kalotec.co.uk Website: www.kalotec.co.uk COPYRIGHT © KALOTEC LIMITED		