
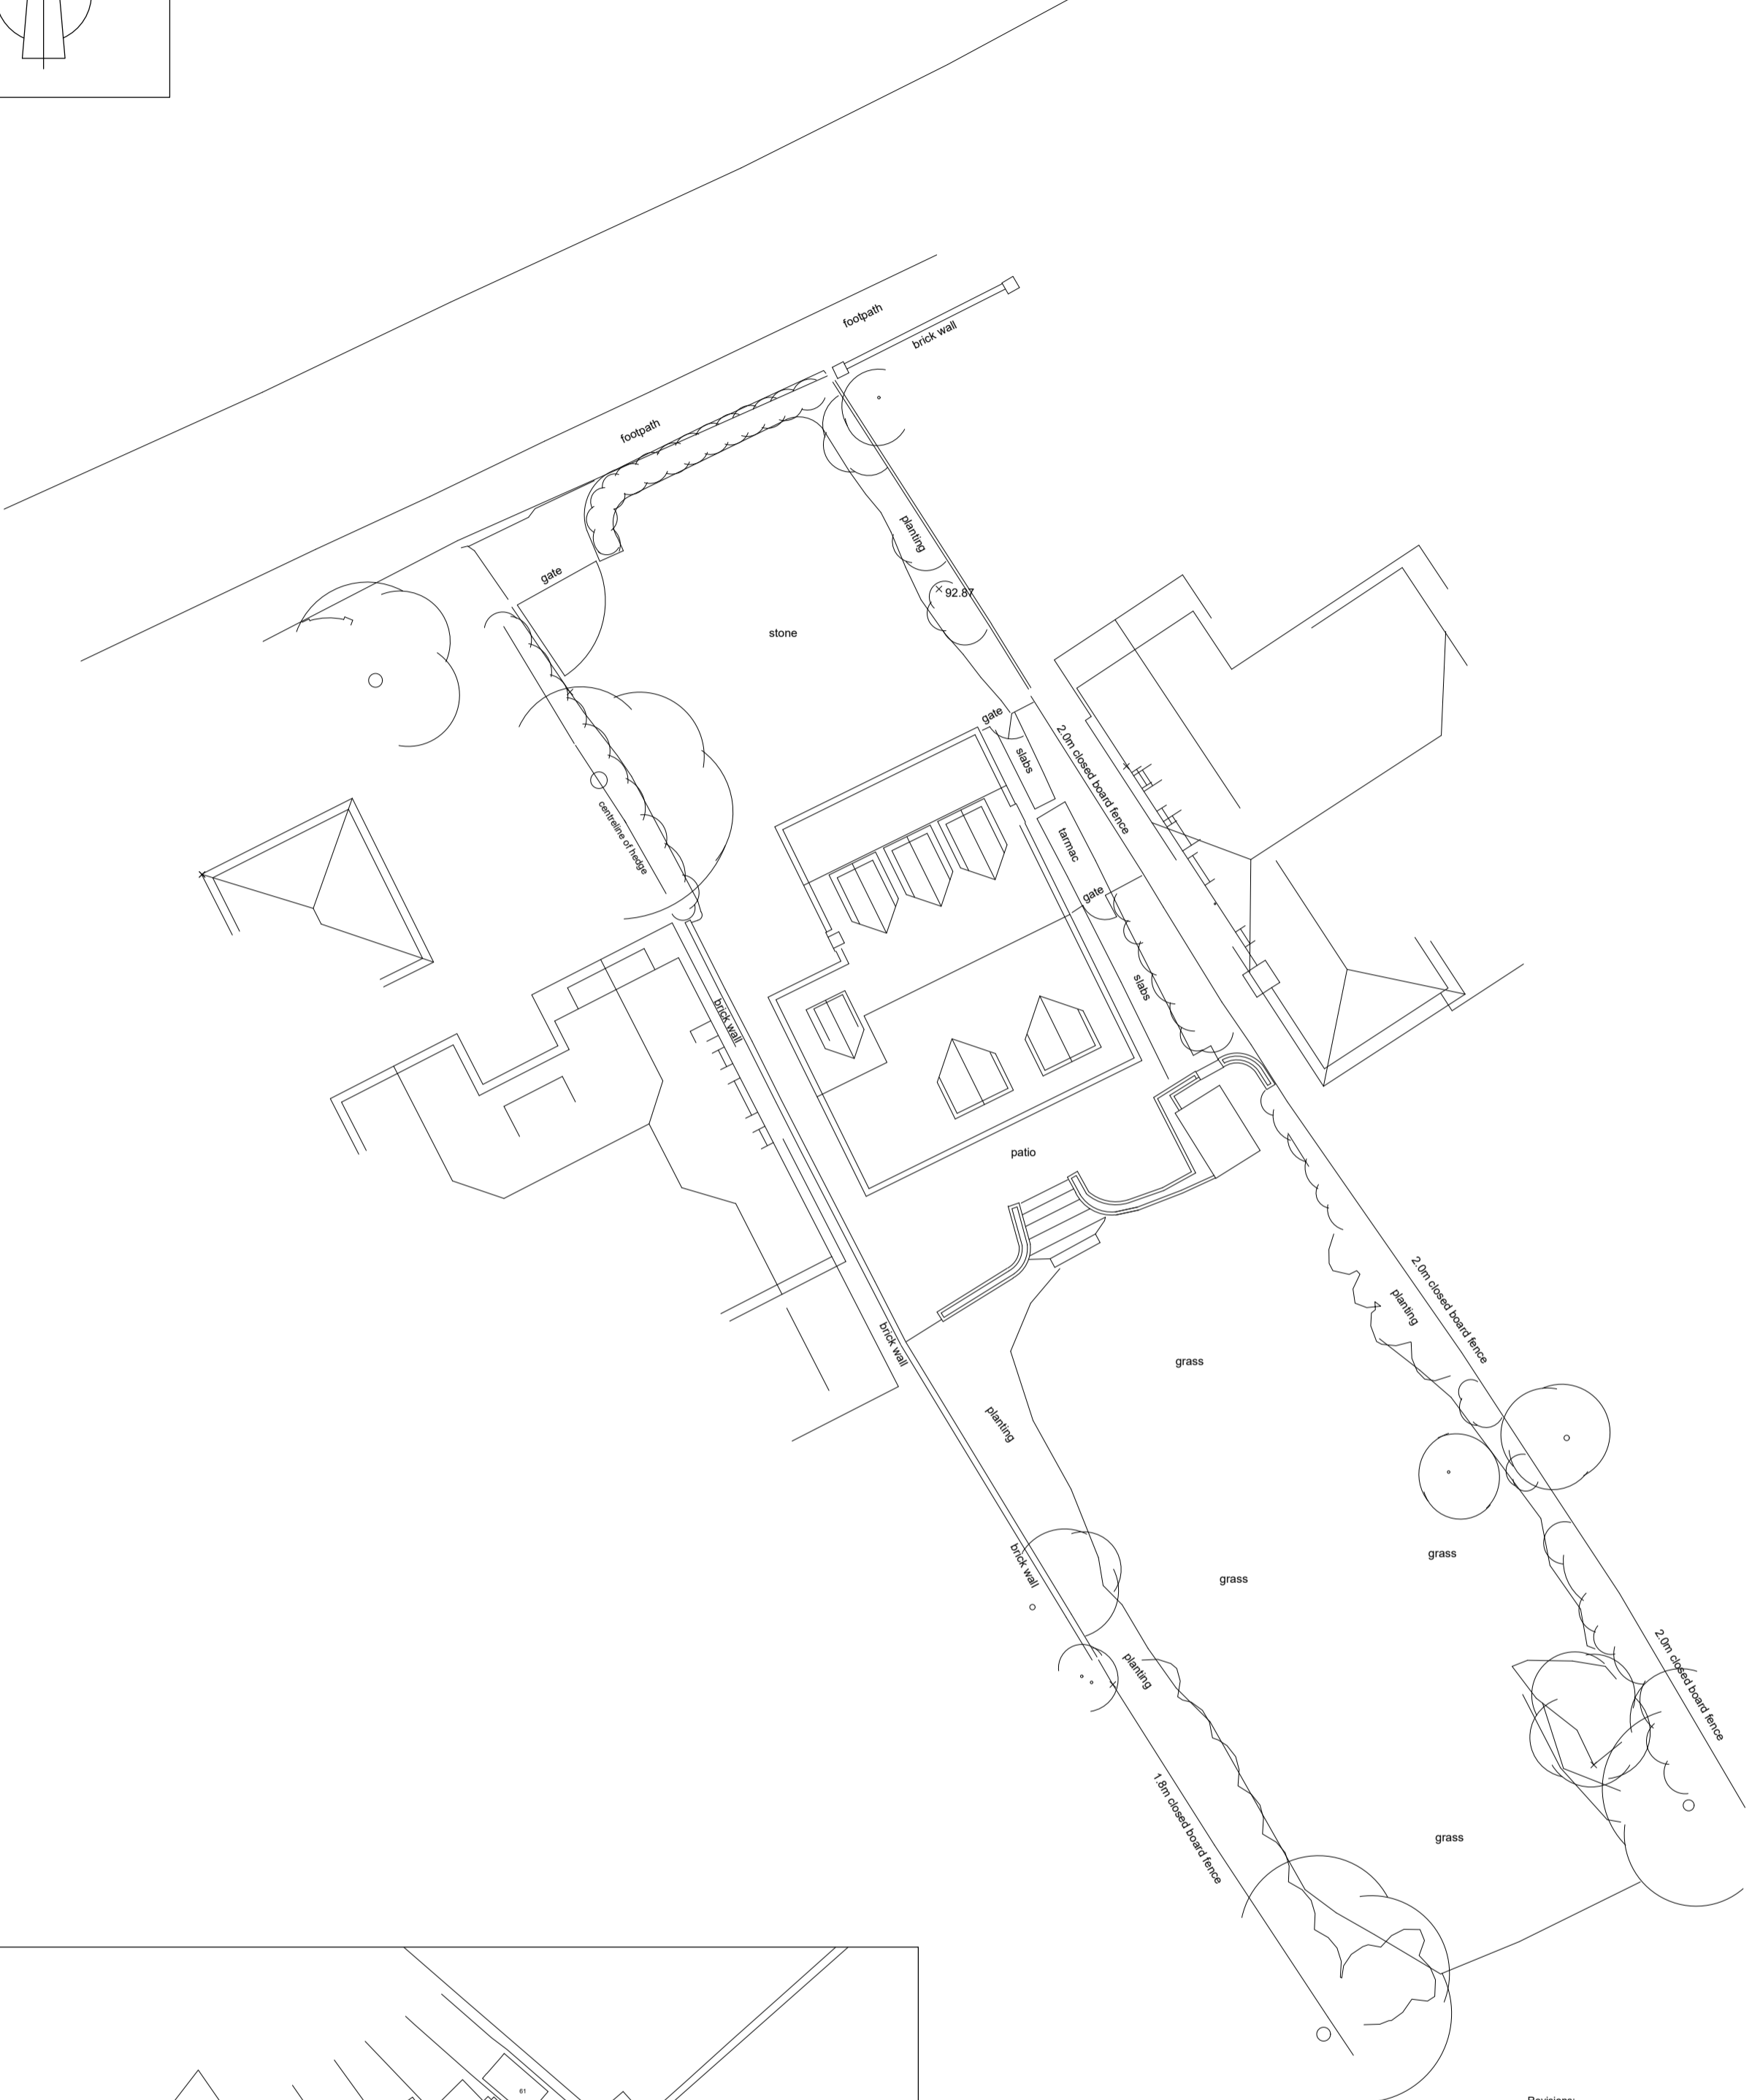



THIS DRAWING HAS BEEN PRODUCED FOR PLANNING PURPOSES ONLY, THIS IS NOT A WORKING DRAWING, FOR FURTHER INFORMATION CONTACT KALOTEC LTD.

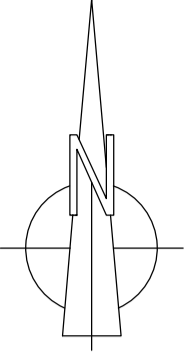

Ordnance Survey (c) Crown Copyright 2021.
All rights reserved. Licence number 100022432

Location Plan (Scale 1:1250)

Revisions:
A - Revised for resubmission - 15.11.2023

 

CLIENT
Colin Hatley

SITE
120 Norsey Road, Billericay

TITLE
Existing Site Plan

SCALE	Varies (A2)	DRAWING NO.	REVISION
DATE	June 21	KALO-0261-104	A
DRAWN	CHECKED		
PDB			

Kalotec Limited, Cams Hall, Fareham, Hampshire, PO16 8AB
Telephone: 01329 227 424 Email: info@kalotec.co.uk
Website: www.kalotec.co.uk
COPYRIGHT © KALOTEC LIMITED