




THIS DRAWING HAS BEEN PRODUCED FOR PLANNING PURPOSES ONLY. THIS IS NOT A WORKING DRAWING, FOR FURTHER INFORMATION CONTACT KALOTEC LTD.

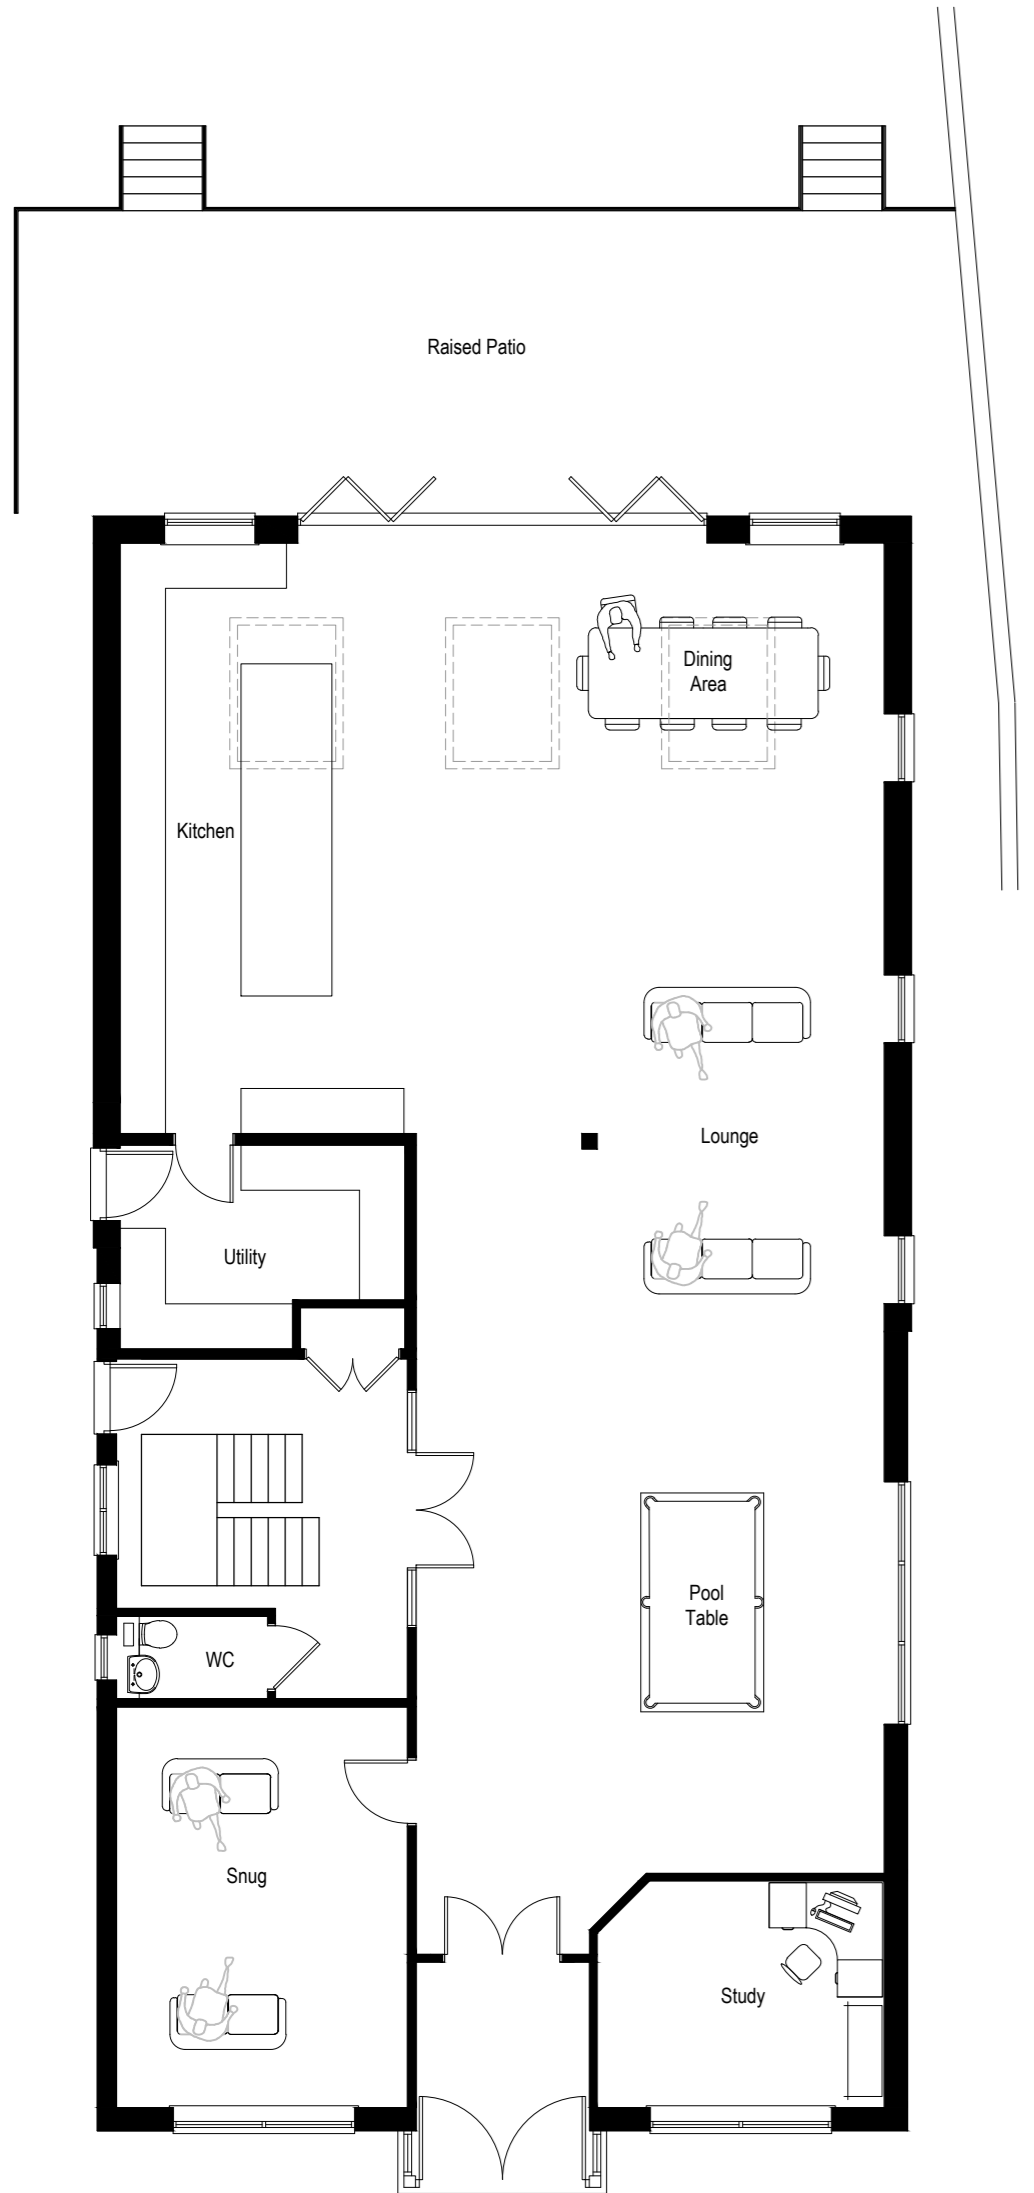


Proposed Ground Floor Plan (Scale 1:100)

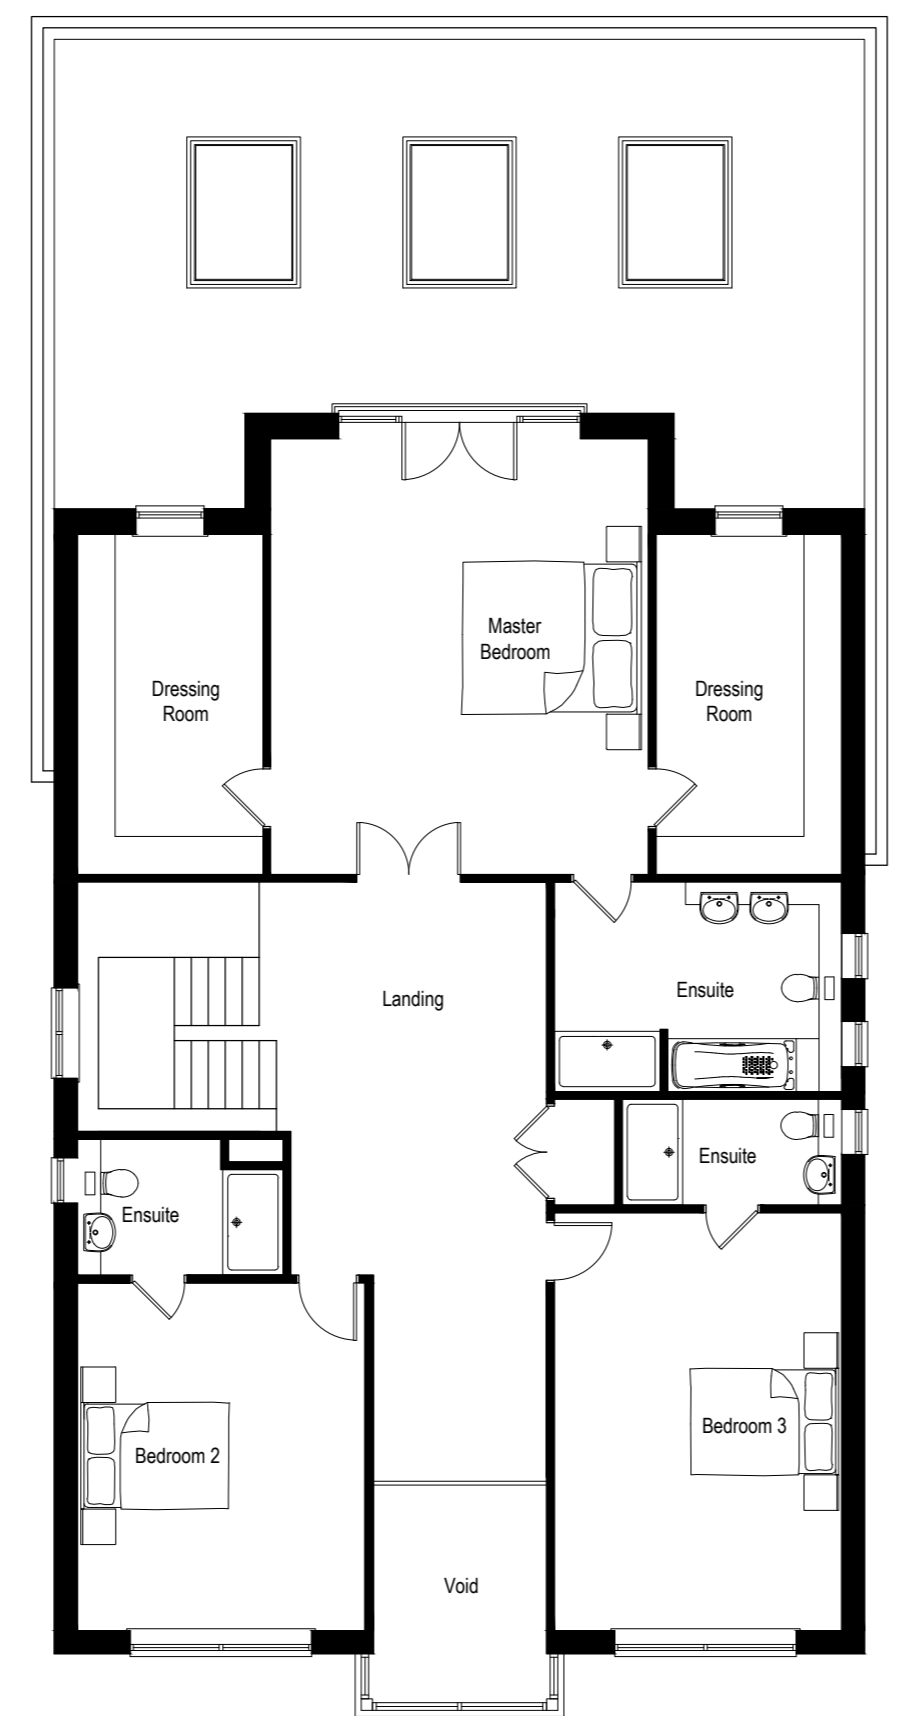

Proposed First Floor Plan (Scale 1:100)

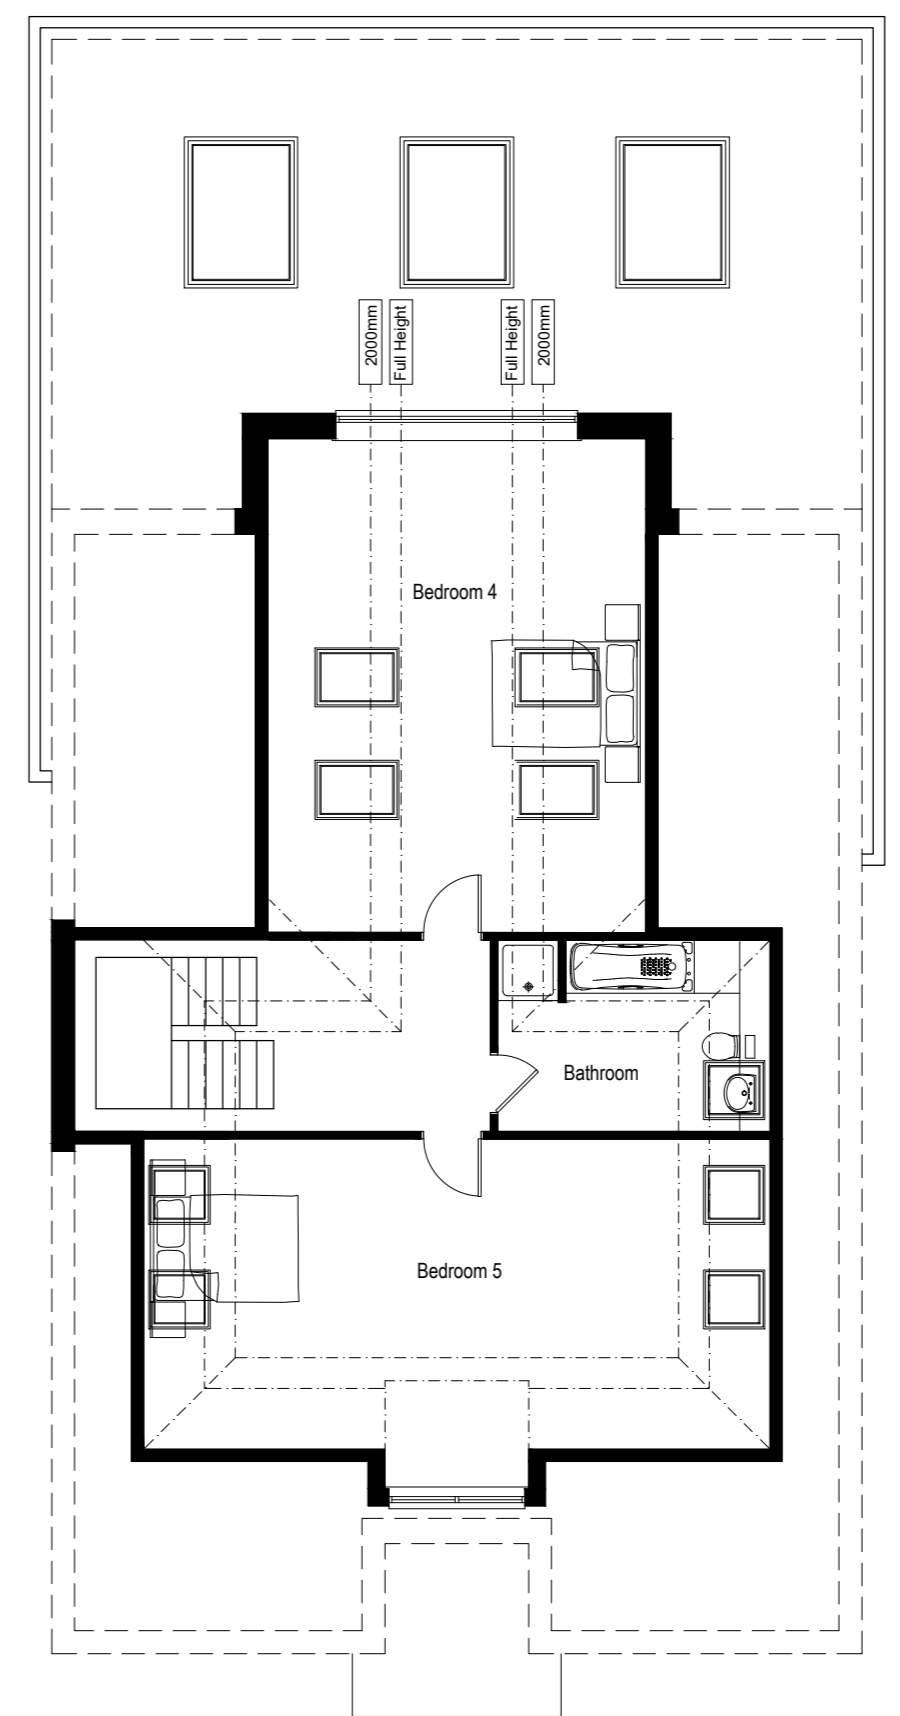

Proposed Second Floor Plan (Scale 1:100)

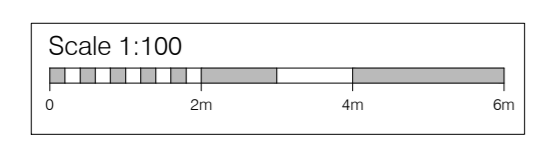

Revisions:
A - Revised for resubmission - 15.11.2023

CLIENT Colin Hatley		
SITE 120 Norsey Road, Billericay		
TITLE Proposed Floor Plans		
SCALE 1:100 (A2)	DRAWING NO. KALO-0261-105	REVISION A
DATE June 21		
DRAWN PDB	CHECKED	
<small>Kalotec Limited, Came Hall, Fareham, Hampshire, PO16 8AB Telephone: 01328 227 424 Email: info@kalotec.co.uk Website: www.kalotec.co.uk COPYRIGHT © KALOTEC LIMITED</small>		