




DO NOT SCALE

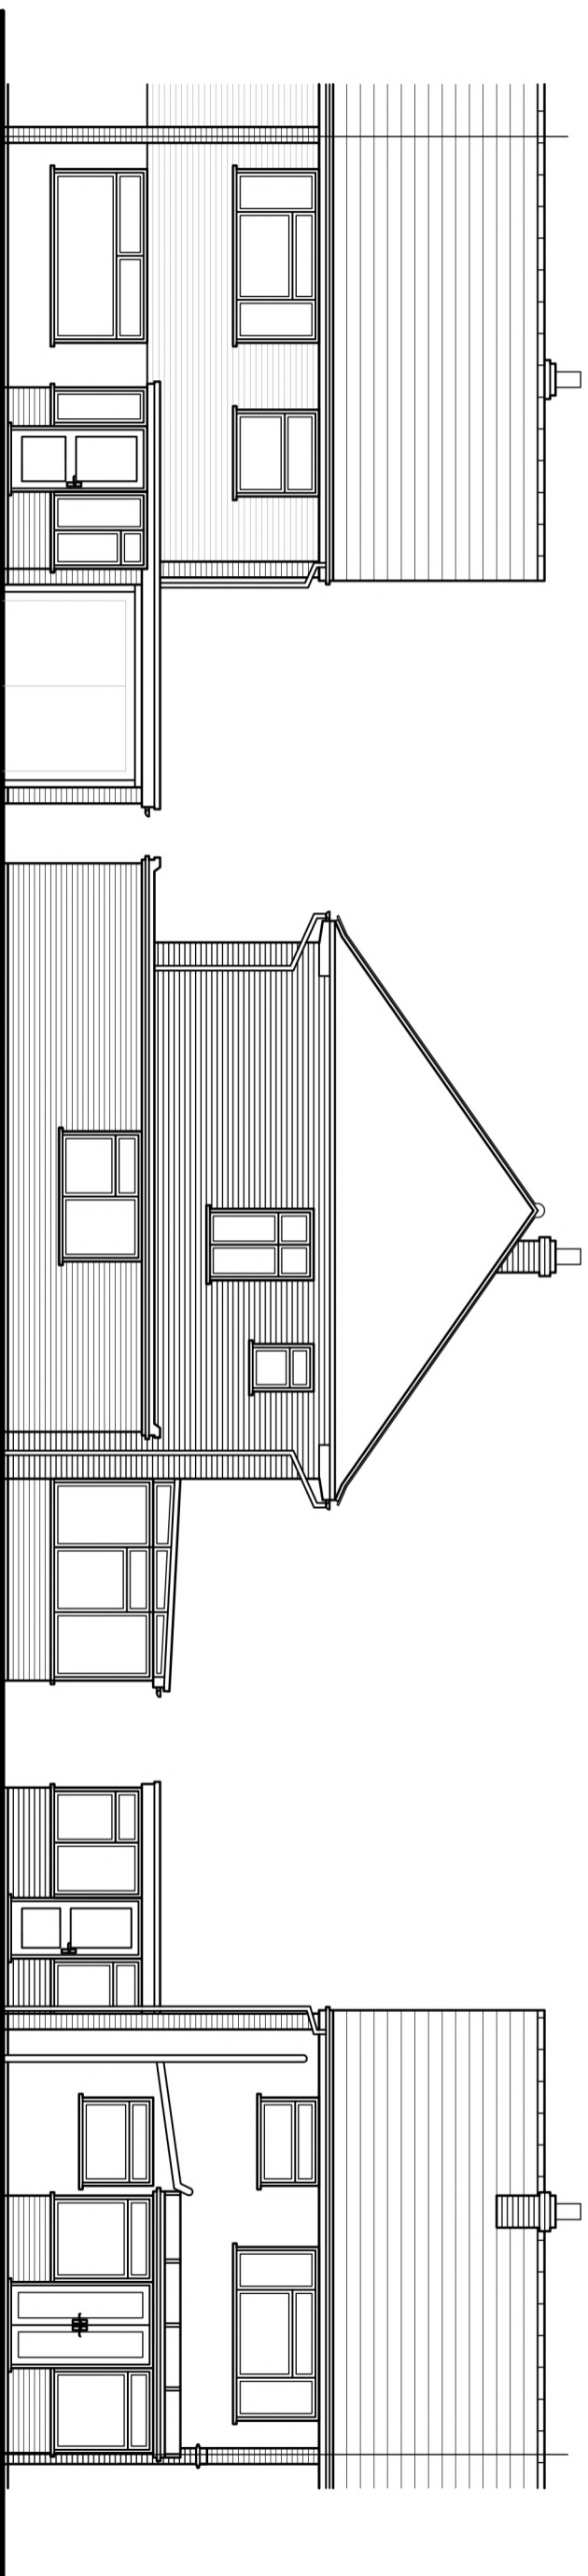



EXTG FRONT ELEVATION SCALE 1:100

EXTG RIGHT FLANK ELEVATION SCALE 1:100

EXTG REAR ELEVATION SCALE 1:100

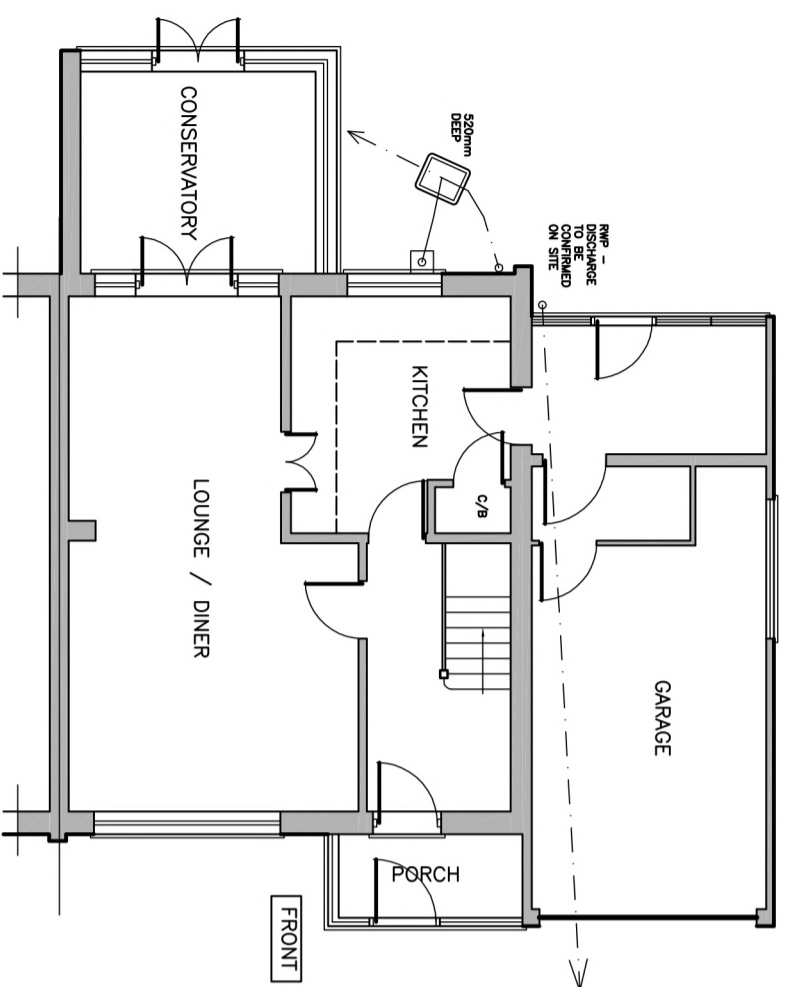 

EXISTING GROUND FLOOR PLAN SCALE 1:100

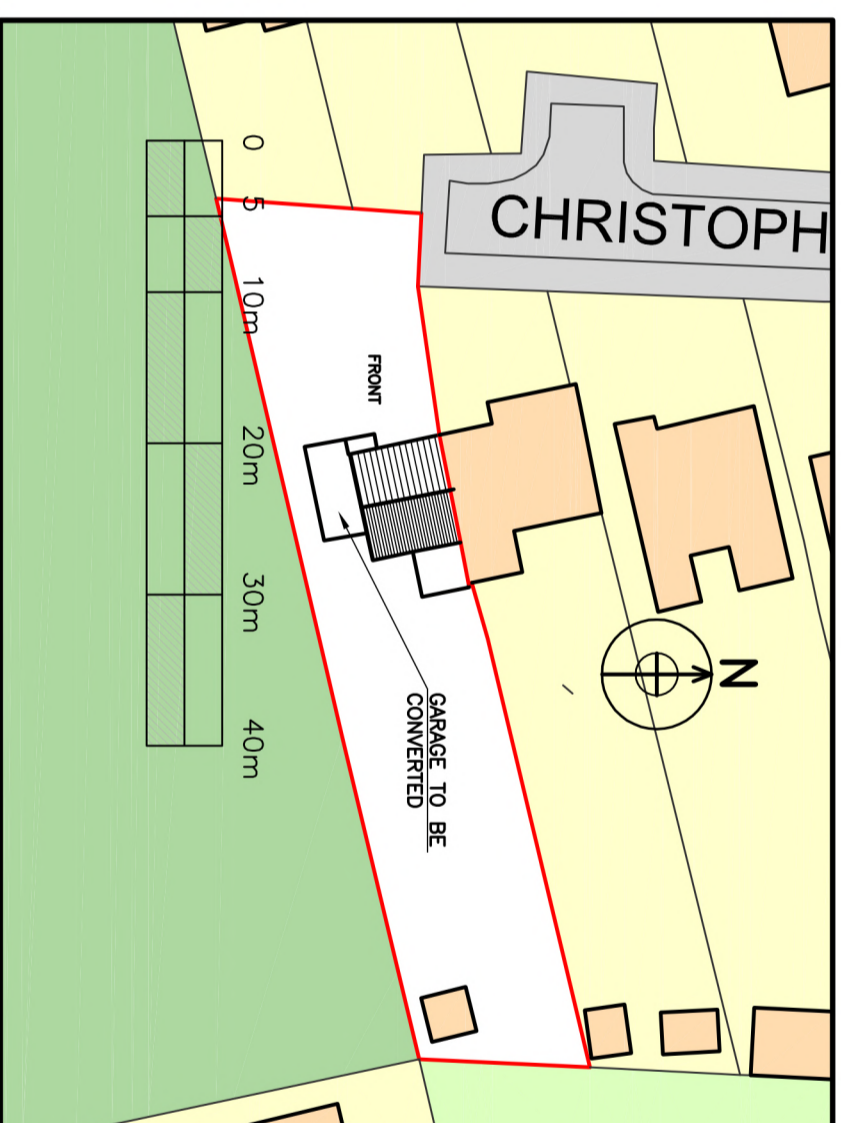 

BLOCK PLAN SCALE 1:500

Project 12 CHRISTOPHER DRIVE, LITTLE CLACTON, ESSEX, CO16 9RJ

Client MR & MRS R RUSSELL

Title PROPOSED ALTERATIONS / CONVERSION OF GARAGE TO FORM ACCESSIBLE BATHROOM, UTILITY & STUDY

REVISIONS

REV/	DATE	DESCRIPTION
A	OCT 23	MINOR AMENDMENTS

Ridgeway Building Design Limited



RIDGEWAY BUILDING DESIGN LIMITED

AS SHOWN ON A3 Scales Drawn C. ROBARDS Date OCT 2023

Drawing No. 2596 - 01 A