

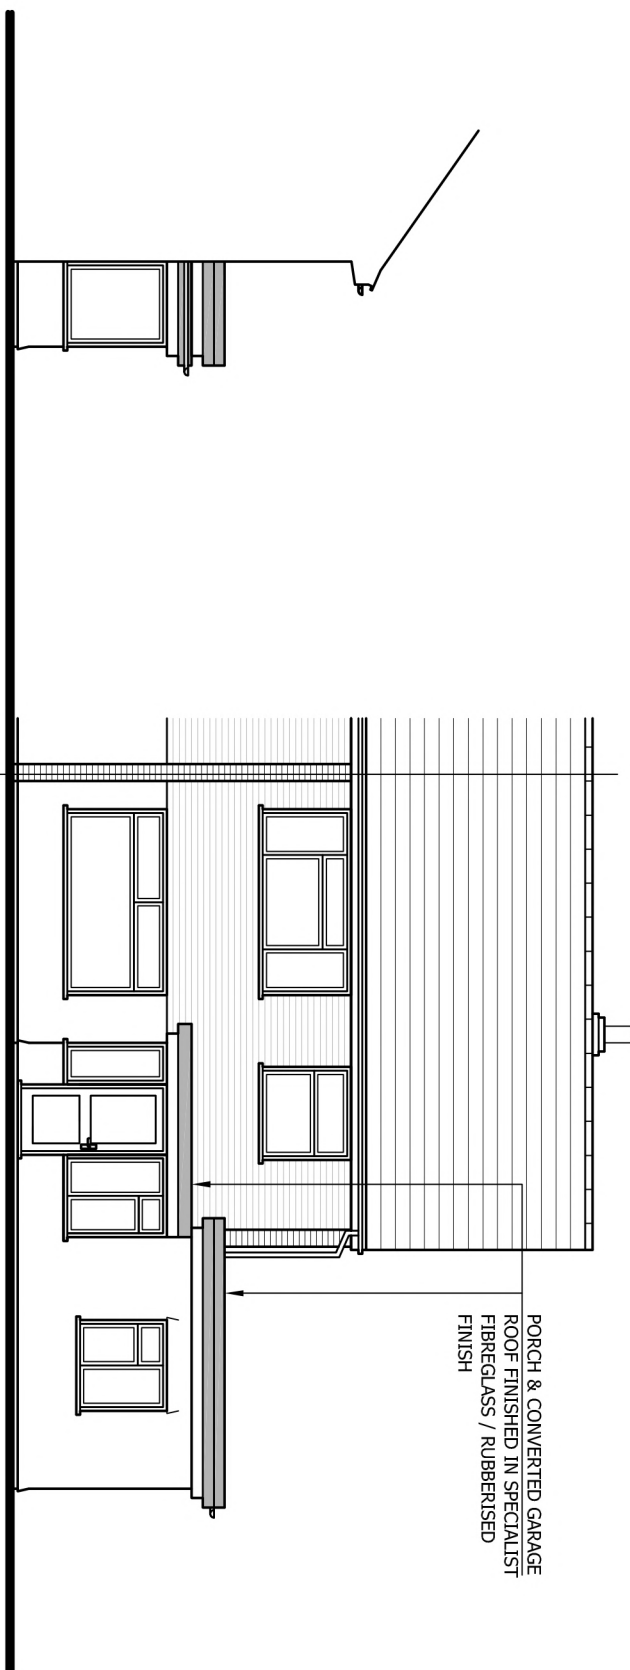


DO NOT SCALE

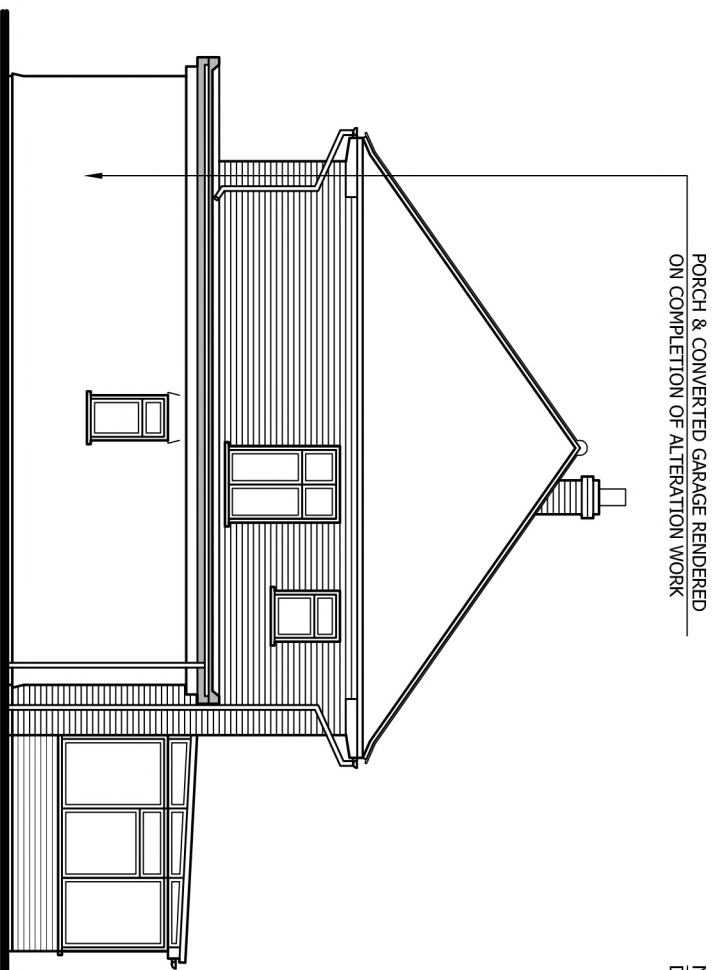


PART LEFT FLANK ELEVATION SCALE 1:100

PROPOSED FRONT ELEVATION SCALE 1:100

 

PROPOSED RIGHT FLANK ELEVATION SCALE 1:100

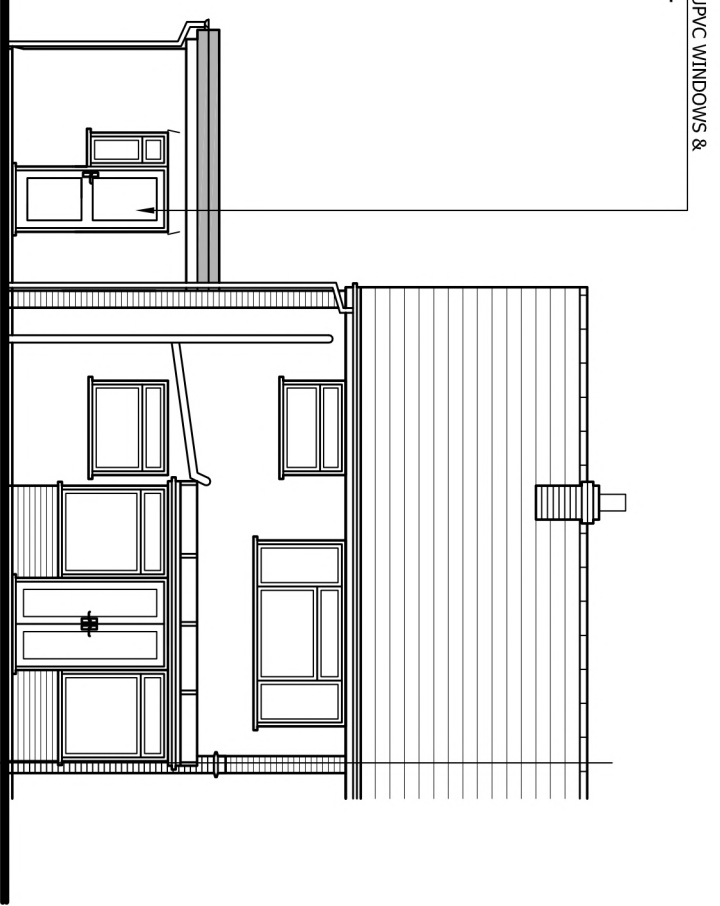

PROPOSED REAR ELEVATION SCALE 1:100

Project 12 CHRISTOPHER DRIVE, LITTLE CLACTON, ESSEX, CO16 9RJ

Client MR & MRS R RUSSELL

Title PROPOSED ALTERATIONS / CONVERSION OF GARAGE TO FORM ACCESSIBLE BATHROOM, UTILITY & STUDY

REVISIONS

REV	DATE	DESCRIPTION
A	OCT 23	MINOR AMENDMENTS

Ridgeway
Building Design Limited



RIDGEWAY
BUILDING DESIGN LIMITED

Scales AS SHOWN ON A3 Drawn C. ROBARDS Date OCT 2023

Drawing No. 2596 - 03 A