


0 2m 4m 6m 8m 10m 1:200 @A2

0 5m 10m 15m 20m 25m 1:500 @A2



Existing Street Scene
Scale 1:200

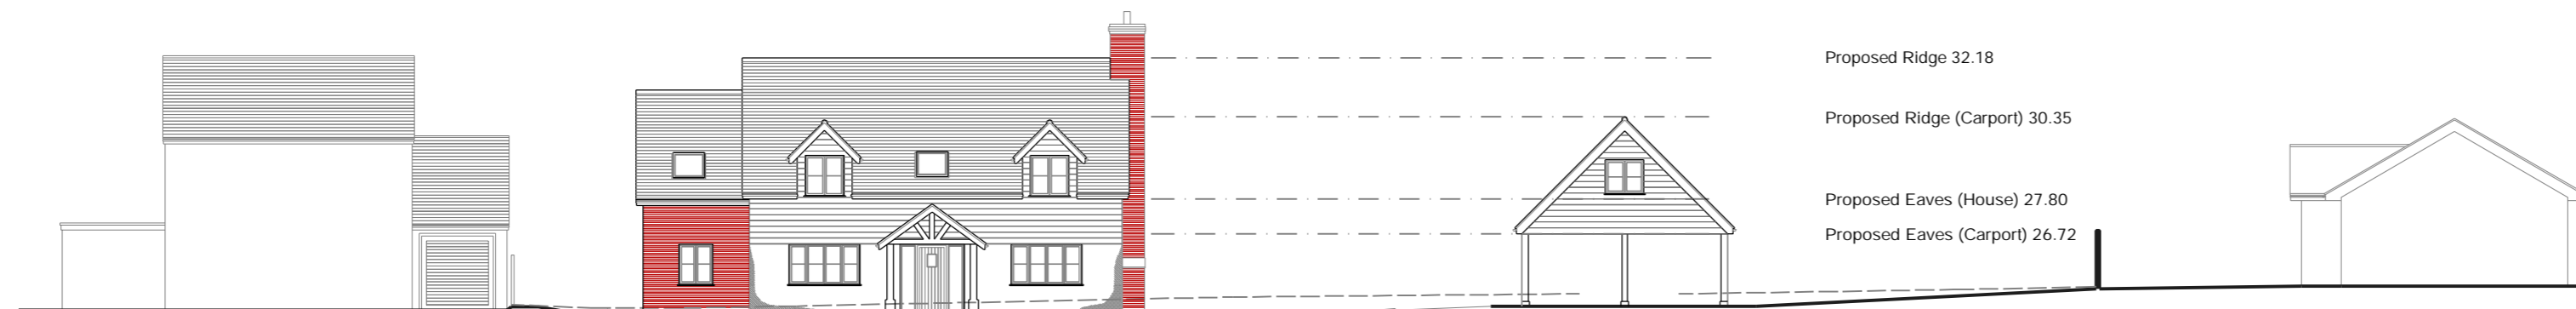

Existing ground level
Proposed Street Scene
Scale 1:200

Proposed Ridge 32.18
Proposed Ridge (Carport) 30.35
Proposed Eaves (House) 27.80
Proposed Eaves (Carport) 26.72
Proposed FFL (House) 24.15



Site Plan
Scale 1:500

Rev	Revision Details	Date



Agent
29 Ringwood Road, Bridgwater, Somerset, TA6 6B
Web: www.modarc.co.uk

Site Address
Land Between Connemara and Netherfield,
Michaelstowe Drive, Harwich, Essex

Client
Mr G Richardson

Project
Proposed New Dwelling

Drawing Number
MOD - 73 - 04

Date
28/09/2023

Scale
1:200, 1:500 @ A2

Revision
A

Street Scene & Prop Site Plan

This drawings is Copyright © MODARC LTD 2023