


Proposed Ground Floor Plan  
Scale 1:100



Proposed First Floor Plan  
Scale 1:100

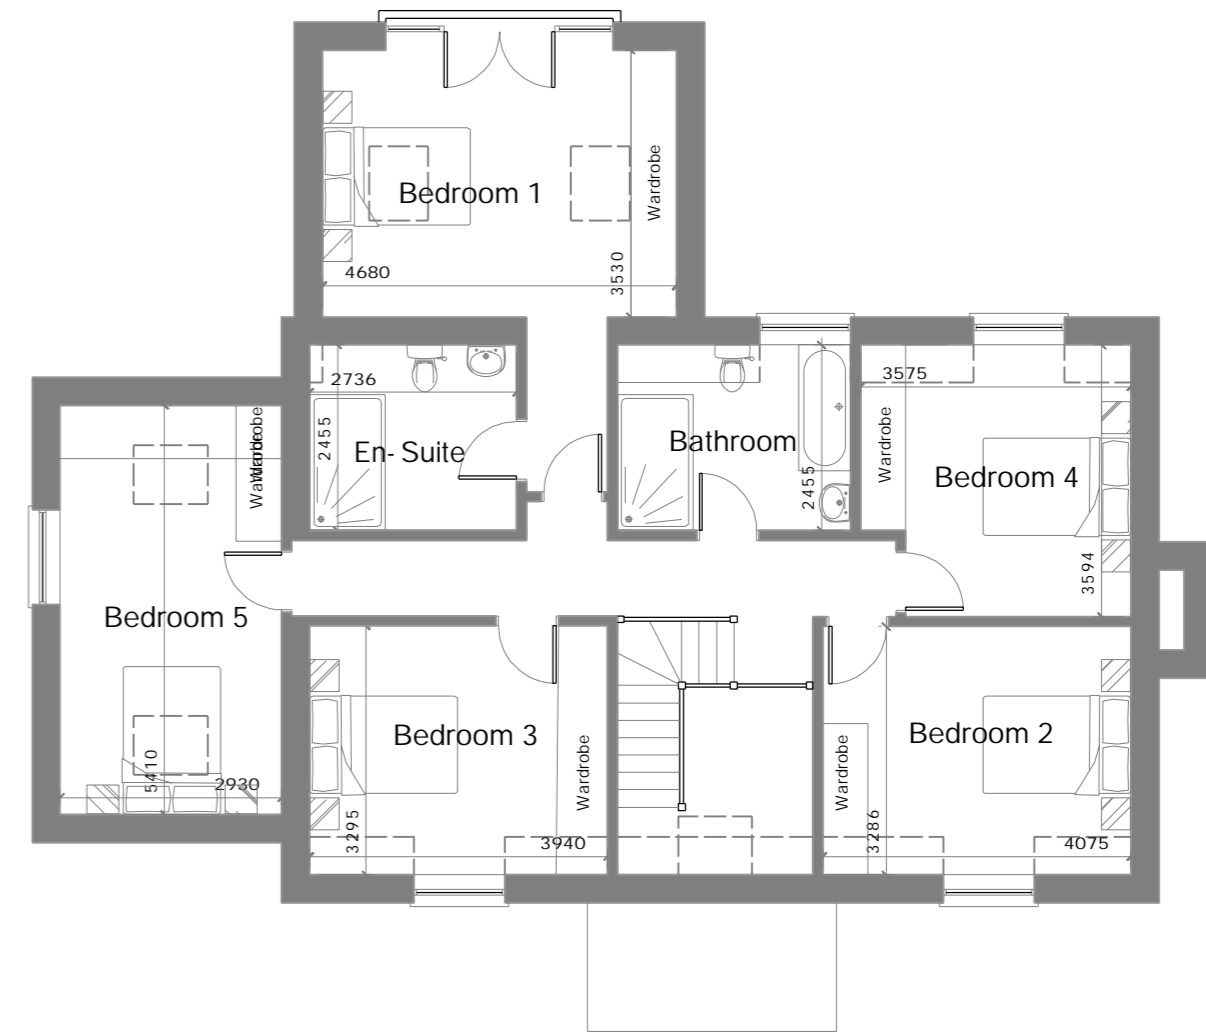

Rev	Revision Details	Date



Agent  
41 Baymead Lane, North Peltherton, Somerset, TA6 6RH  
Web: www.modarc.co.uk

Site Address  
Land Between Connemara and Netherfield,  
Michaelstowe Drive, Harwich, Essex

Client  
Mr G Richardson

Project  
Proposed New Dwelling

Drawing Number  
MOD - 73 - 02

Date  
17/02/2022

Scale  
1:100 @ A2

Revision  
C

**Proposed Floor Plans**

This drawings is Copyright © MODARC LTD 2022