




West Elevation
Scale 1:100

- Clay Tiles
- Red brick
- Timber Windows
- Larch Cladding
fixed horizontally
- Oak Frame Sunroom
- Smooth white
Render
- Oak Frame Porch



East Elevation
Scale 1:100

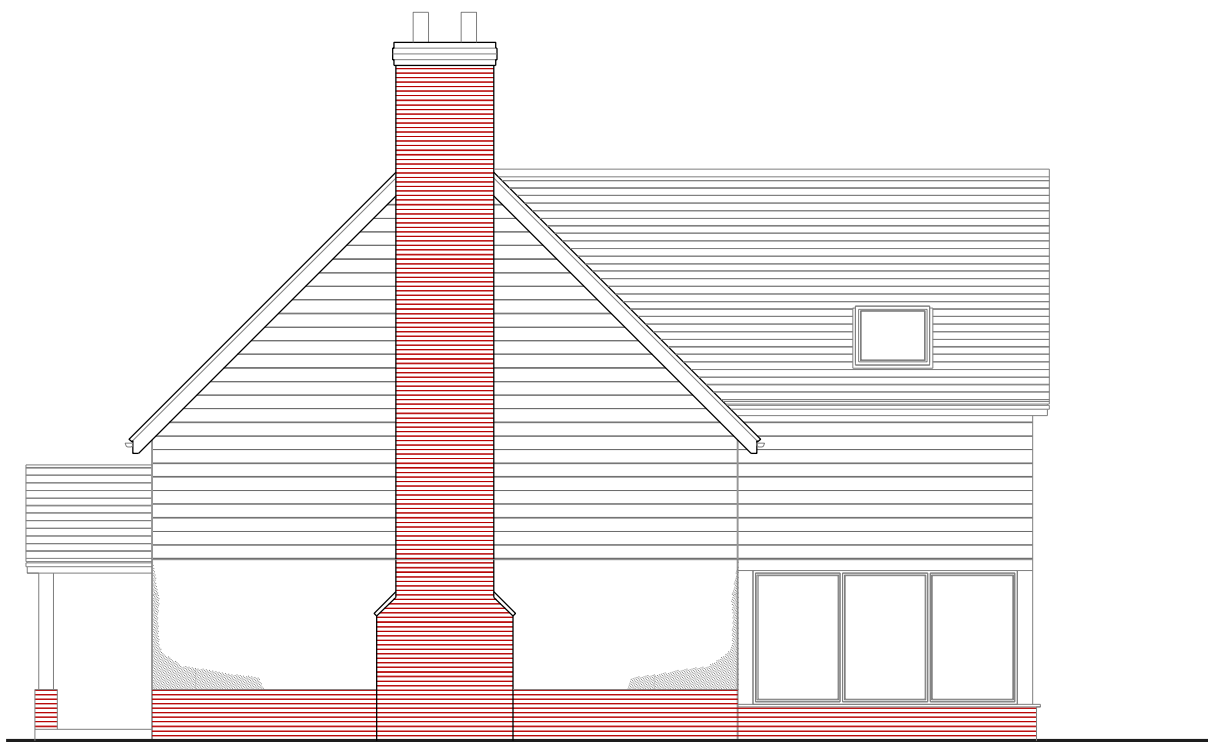

South Elevation
Scale 1:100



North Elevation
Scale 1:100

Rev A	Porch added to North and South Elevations	22.10.20
Rev	Revision Details	Date



MODARC
MODULAR & ARCHITECTURE

Agent
41 Baymead Lane, North Petherton, Somerset, TA6 6RH
Web: www.modarc.co.uk

Site Address
Land Between Connemara and Netherfield,
Michaelstowe Drive, Harwich, Essex

Client
Mr G Richardson

Project
Proposed New Dwelling

Drawing Number
MOD - 73 - 03

Date
28/09/2020

Scale
1:100 @ A3

Revision :
C

Proposed Elevation

This drawings is Copyright © MODARC LTD 2022