



Works to External Walls 1:5

Note: 'External' boarding to wall between Mill and Lean To to remain undisturbed, and no breather membrane installed

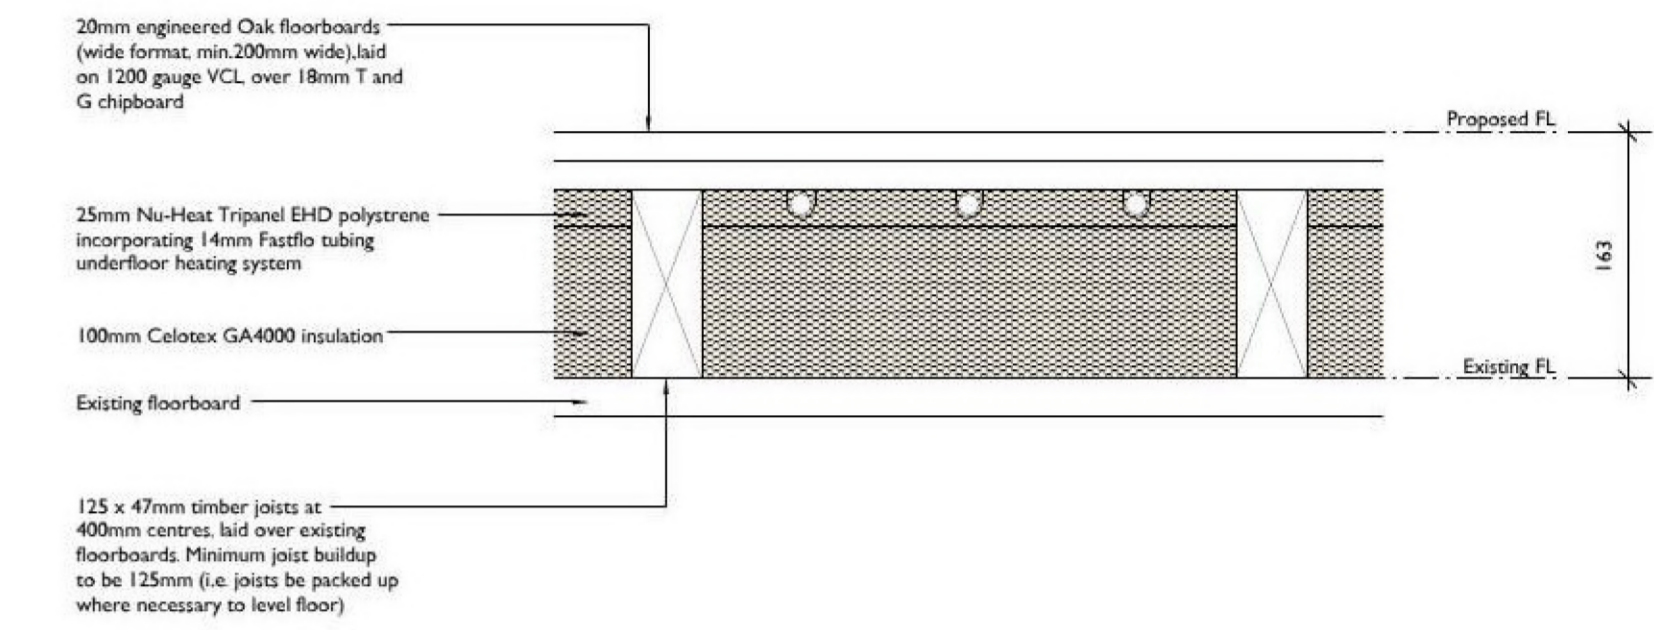

Works to Mill Floor 1:5

(to main mill only, not side lean to extension)

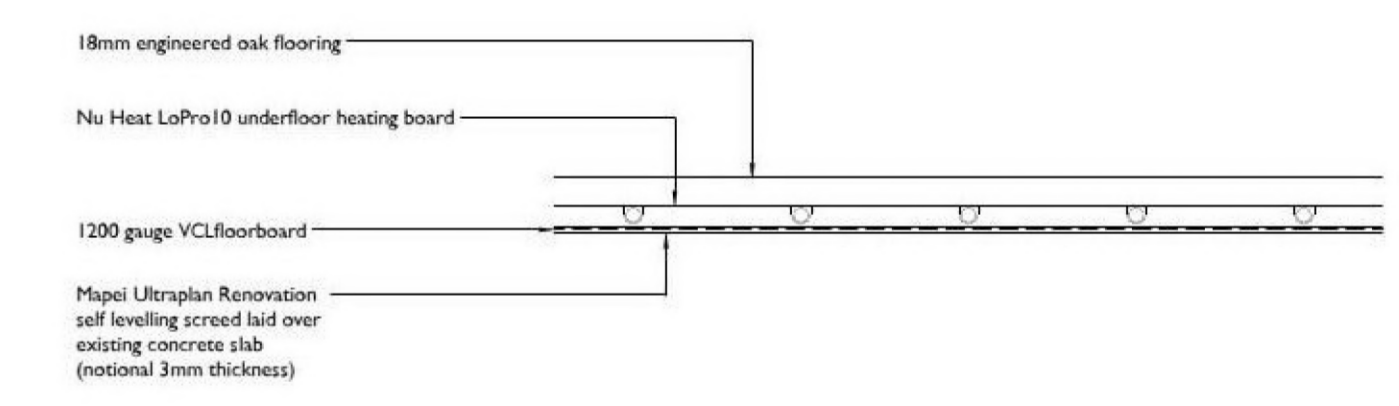

Works to Lean To Floor 1:5

Ground Floor Plan



ROGER BALMER
DESIGN

FOUNTAIN HOUSE STUDIO THE STREET EAST BERGHOLT COLCHESTER CO7 6TB

| | | |
|------------------------------|--|---|
| Client Mr and Mrs Ambrose | Project Shirburn Mill, Mill Hill, Lawford | Drawing Ground Floor Plan as Proposed |
| Scale 1:25 at A1 | Date September 2021 | Del. AJD/BOC |
| | | Drawing no. Rev. 4021 - 12 |

Contractors must verify all dimensions and information on site prior to commencement of work. Do not scale from drawing.
© Roger A Balmer Ltd