
ELEVATIONS 1:100

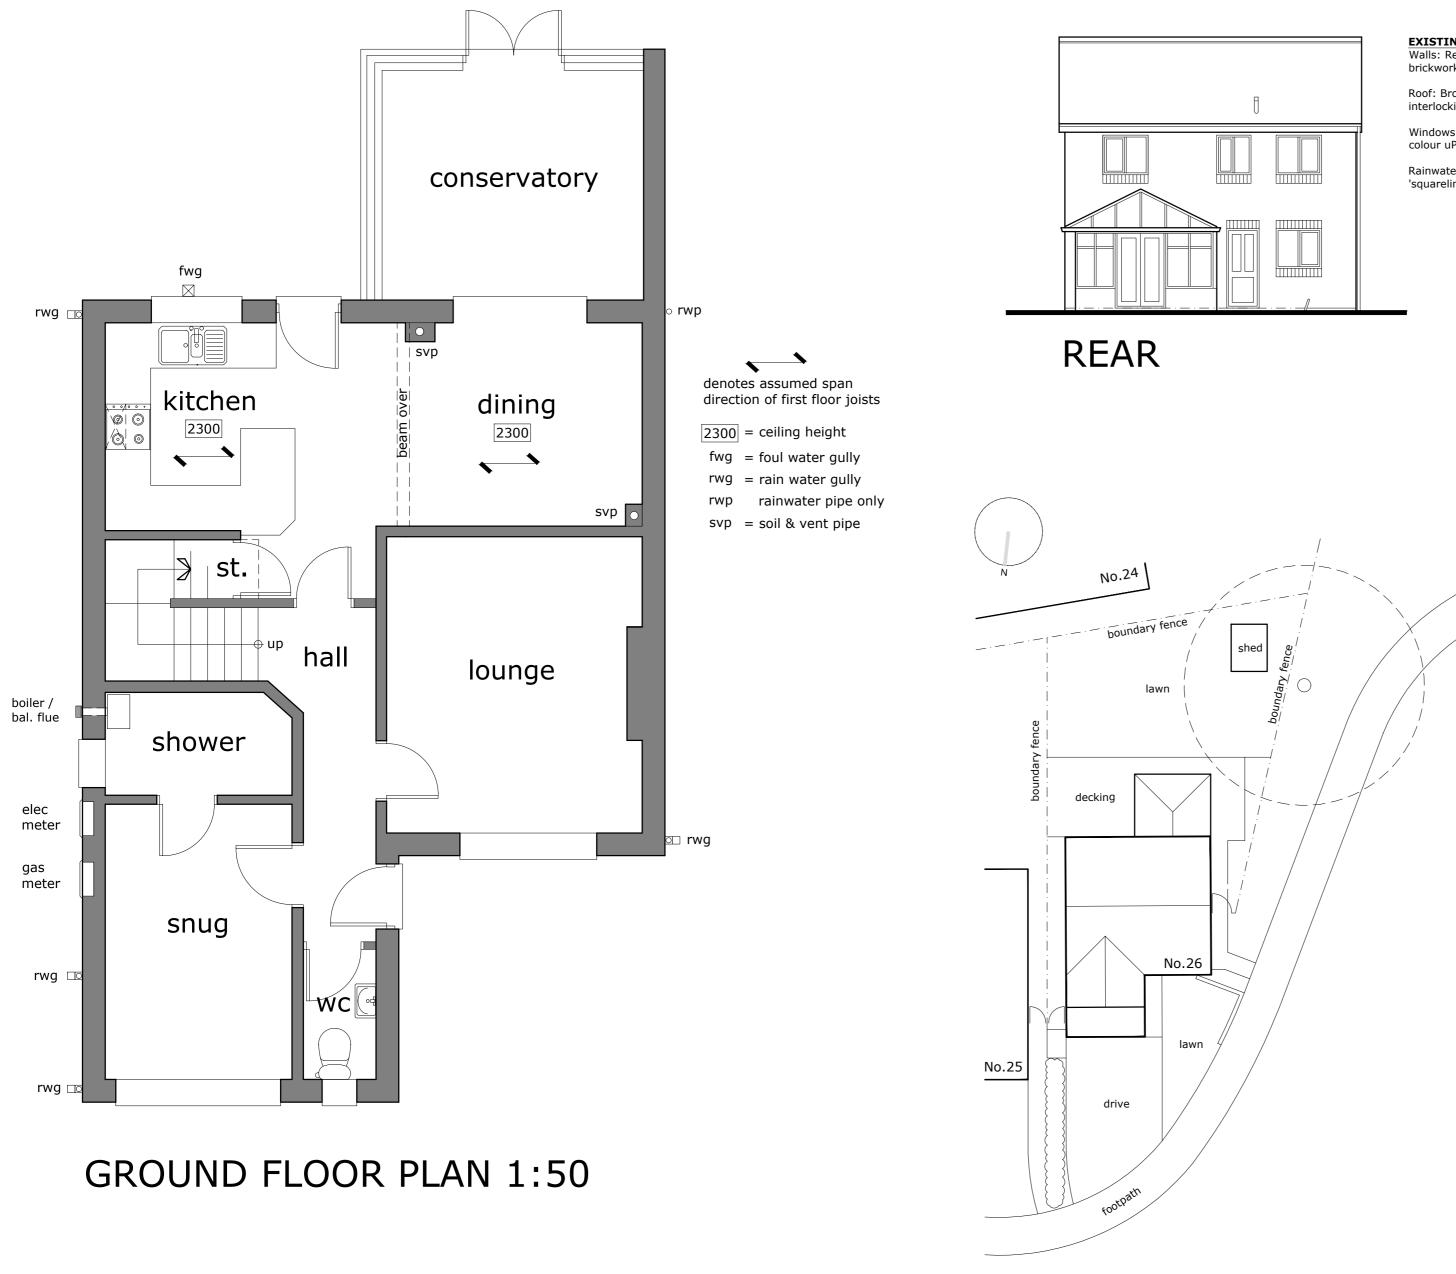


SITE PLAN 1:200


5m

Scale: 1:50

5m 10m 0m Scale: 1:100

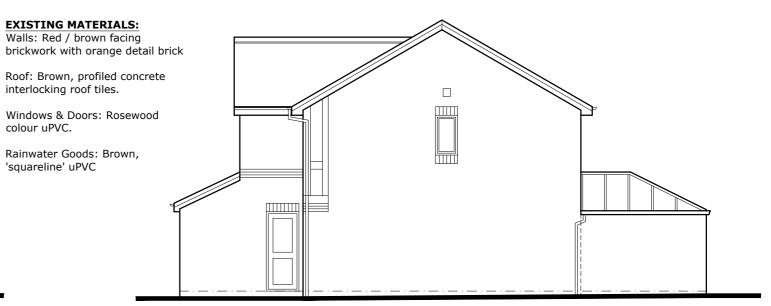

RH SIDE

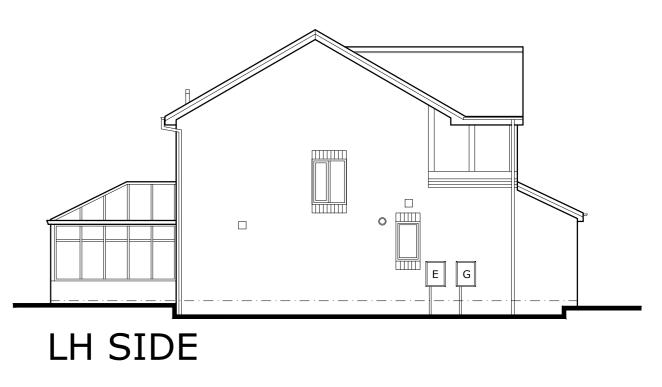

PROJECT

Mr. & Mrs. Chung. Proposed Single Storey Rear Extension at 26 Orchard Drive, Whittle-le-Woods, Chorley, PR6 7JZ.

DRAWING TITLE Existing Survey Information.

DATE June 2023 SCALE as shown @ A2

DRAWING No. EX-01