


GROUND FLOOR PLAN 1:50

ELEVATIONS 1:100



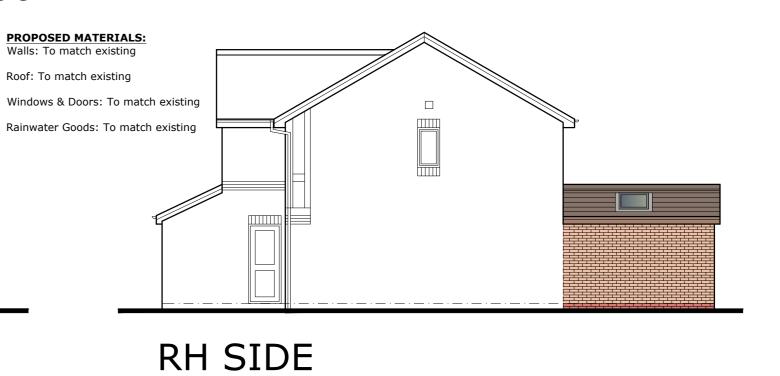


0m

Scale: 1:100

5m

10m

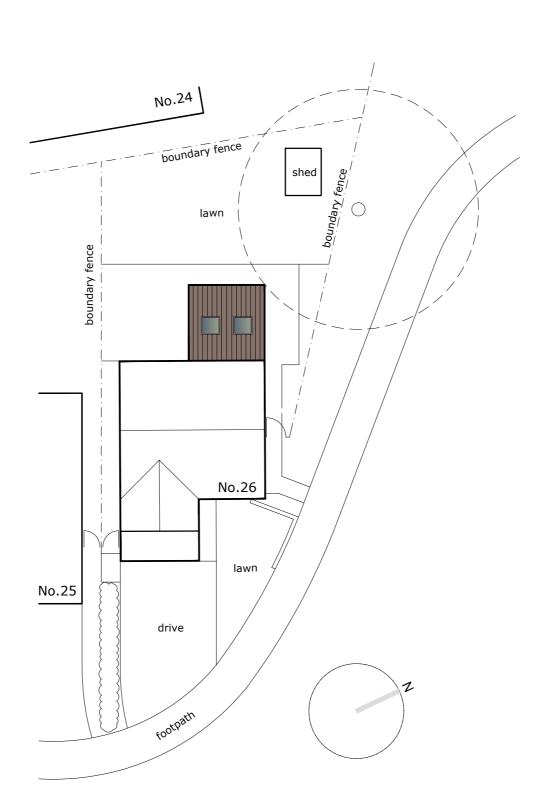





PROJECT

Mr. & Mrs. Chung. Proposed Single Storey Rear Extension at 26 Orchard Drive, Whittle-le-Woods, Chorley, PR6 7JZ.

DRAWING TITLE

Proposed Floor Plan, Elevations & Site Plan.

DATE

SCALE

DRAWING No. LDC-01

Aug 2023

as shown @ A2