



- Stonework to match
- Upvc windows and doors
- Roof Slates to match
- Upvc fascias and gutters

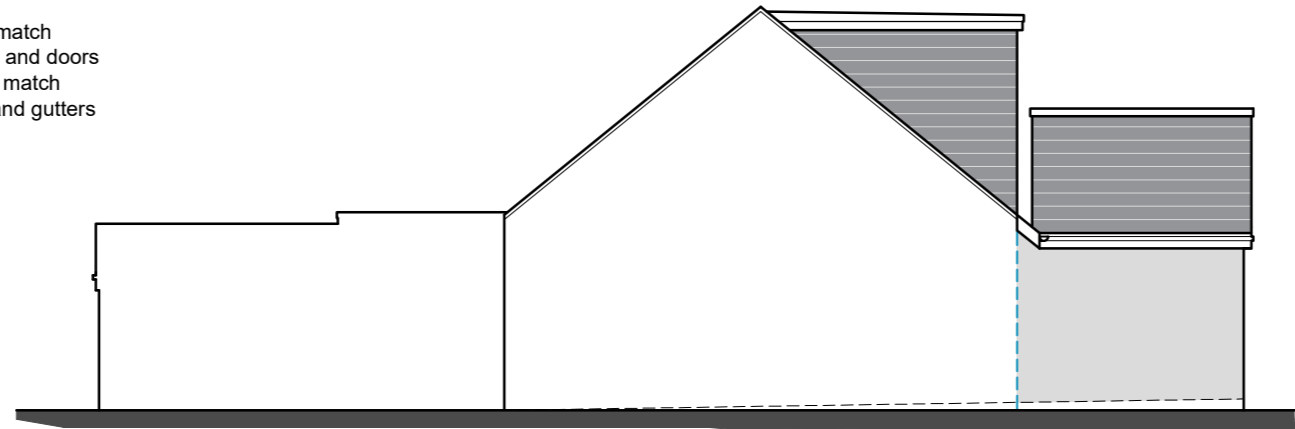


Front Elevation

 


Side Elevation




Rear Elevation

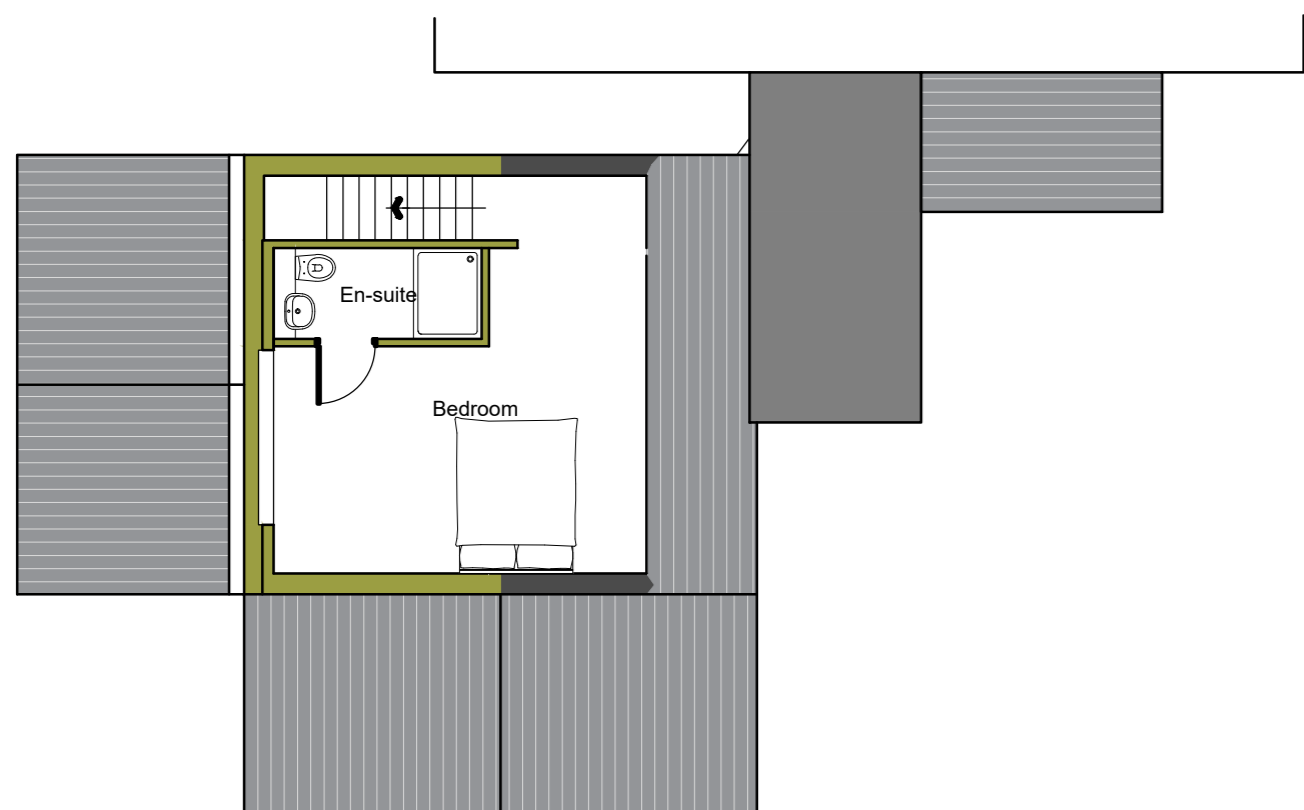


First Floor Plan

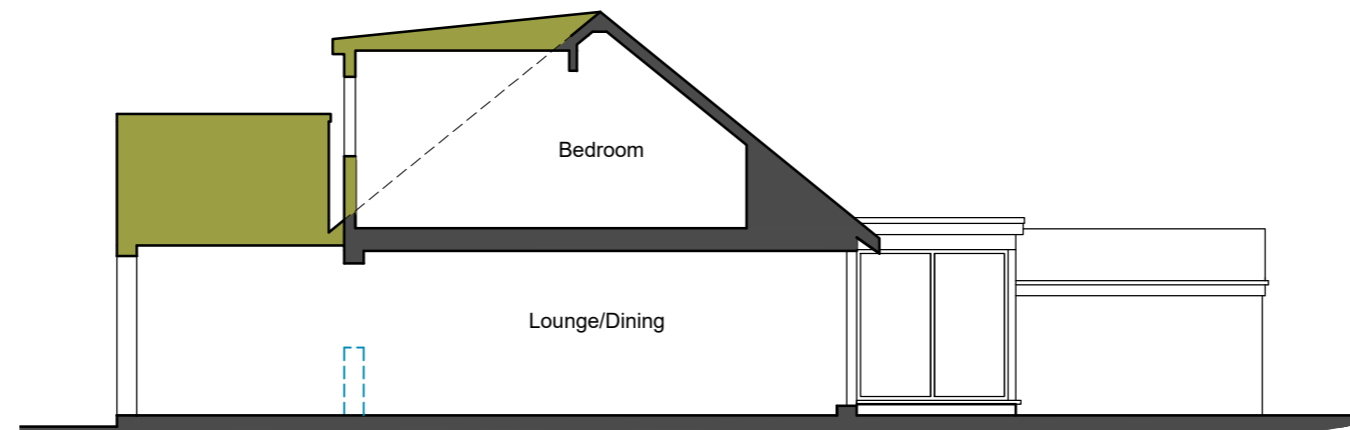



Section

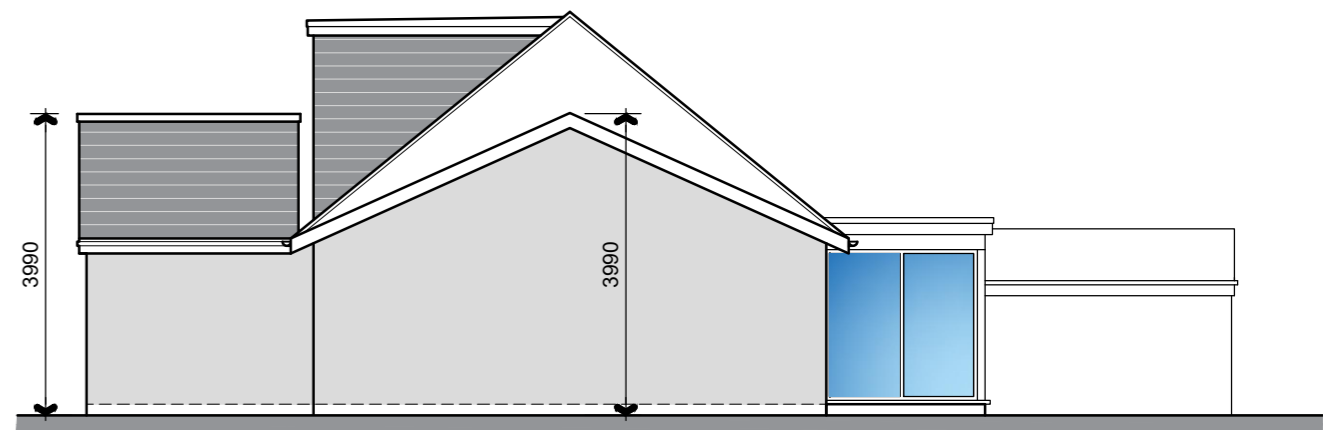


Side Elevation

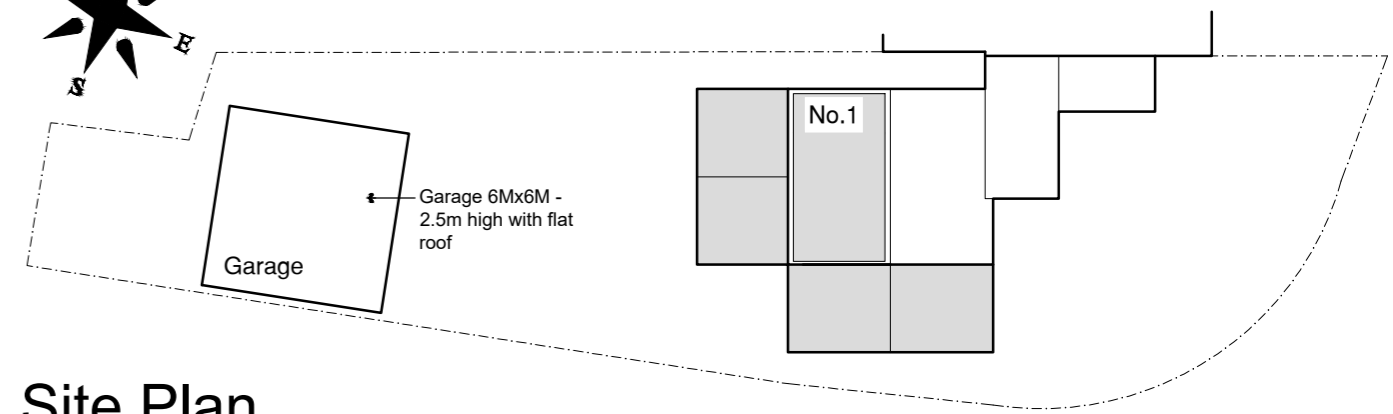


Site Plan

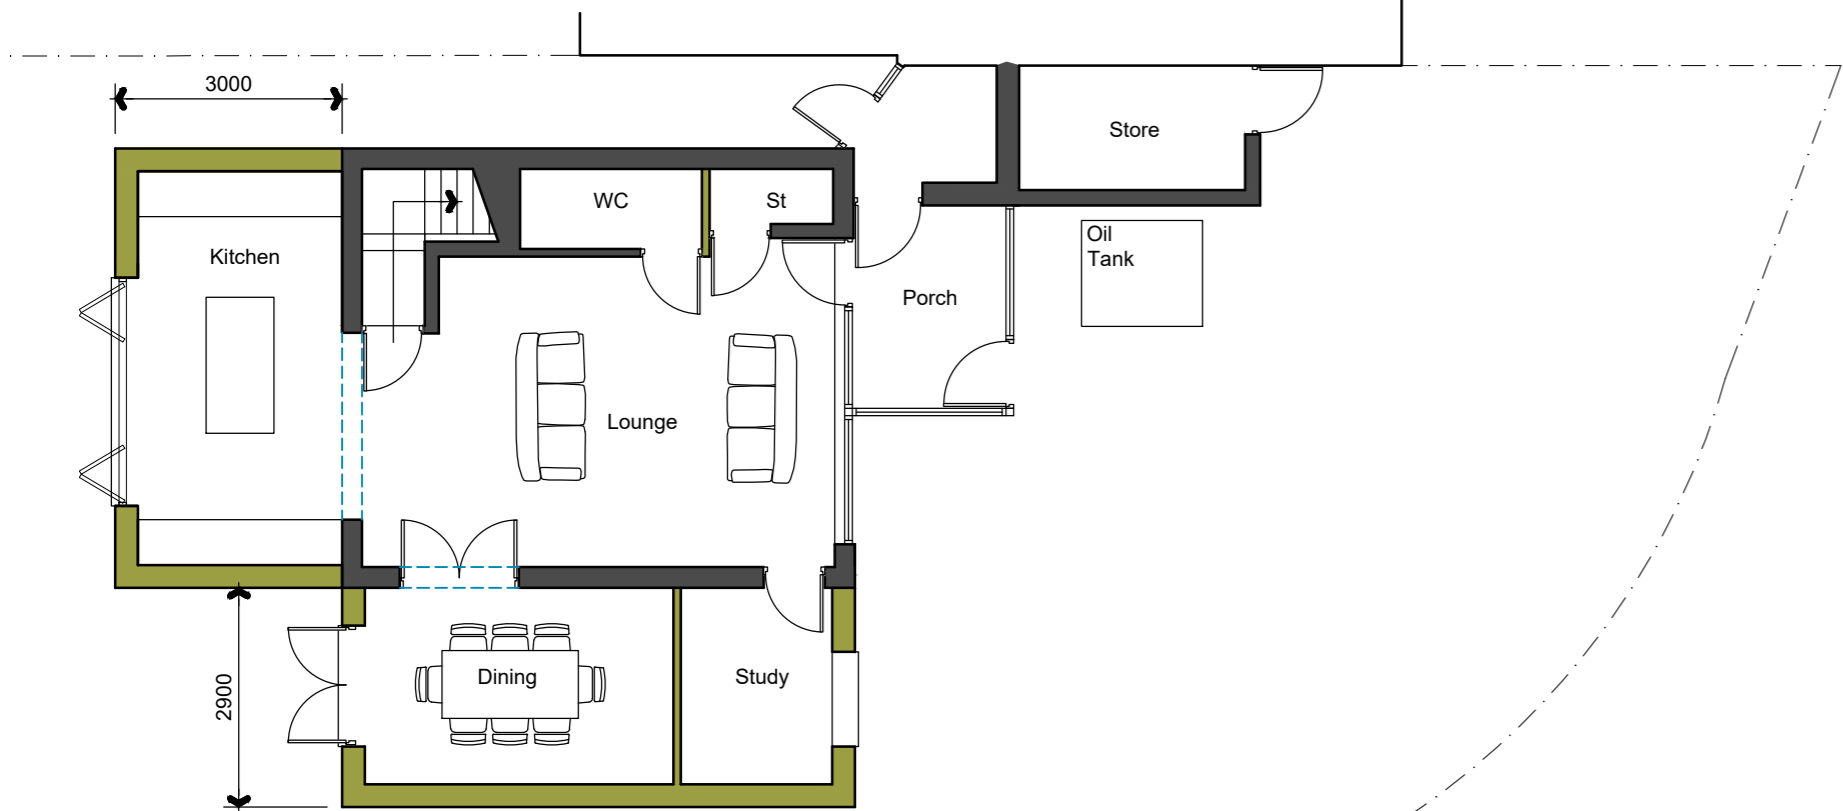 

Ground Floor Plan

 


- Existing wall
- New Walls
- - - Existing wall to be demolished

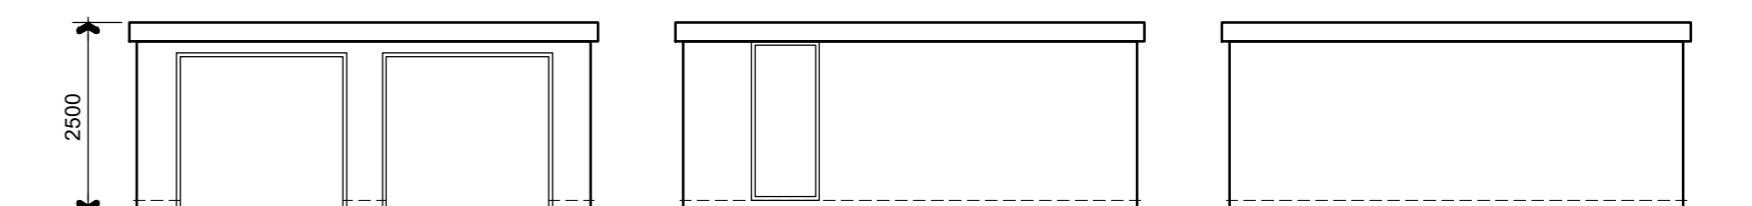

Garage Front Elevation

Rear Elevation

Side Elevation

 

DP Architectural Services LTD The Coach House Preston Road Charnock Richard Chorley, Lancashire PR7 5LH m. 07877 595100 t. 01257 471990 e. dparch69@gmail.com	Client Mrs Karen Barnett 1 Holmes Farm Barn Back Lane Heath Charnock Chorley PR6 9DL	Project 1 Holmes Farm Barn Side, rear and left extensions	Drawings Plans as Proposed
	Paper size A2 Date Oct 2023	Job no 2023-24 Scale 1:100/250	Drawing no SK01 Revision .