




EXISTING FRONT ELEVATION

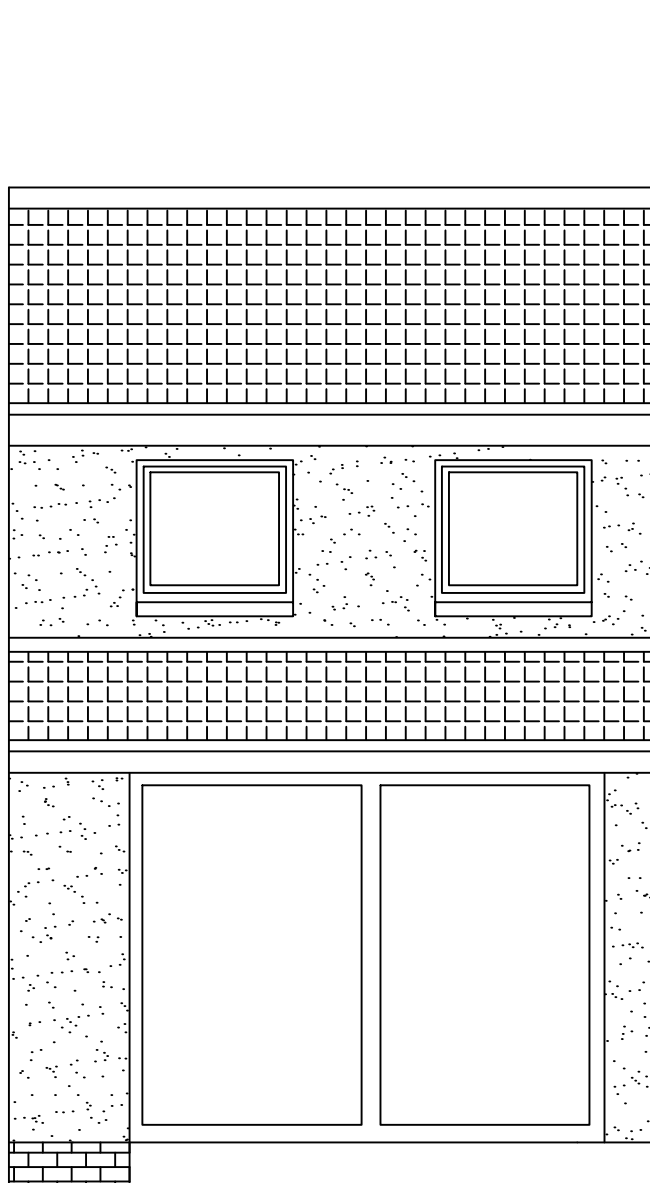


EXISTING REAR ELEVATION

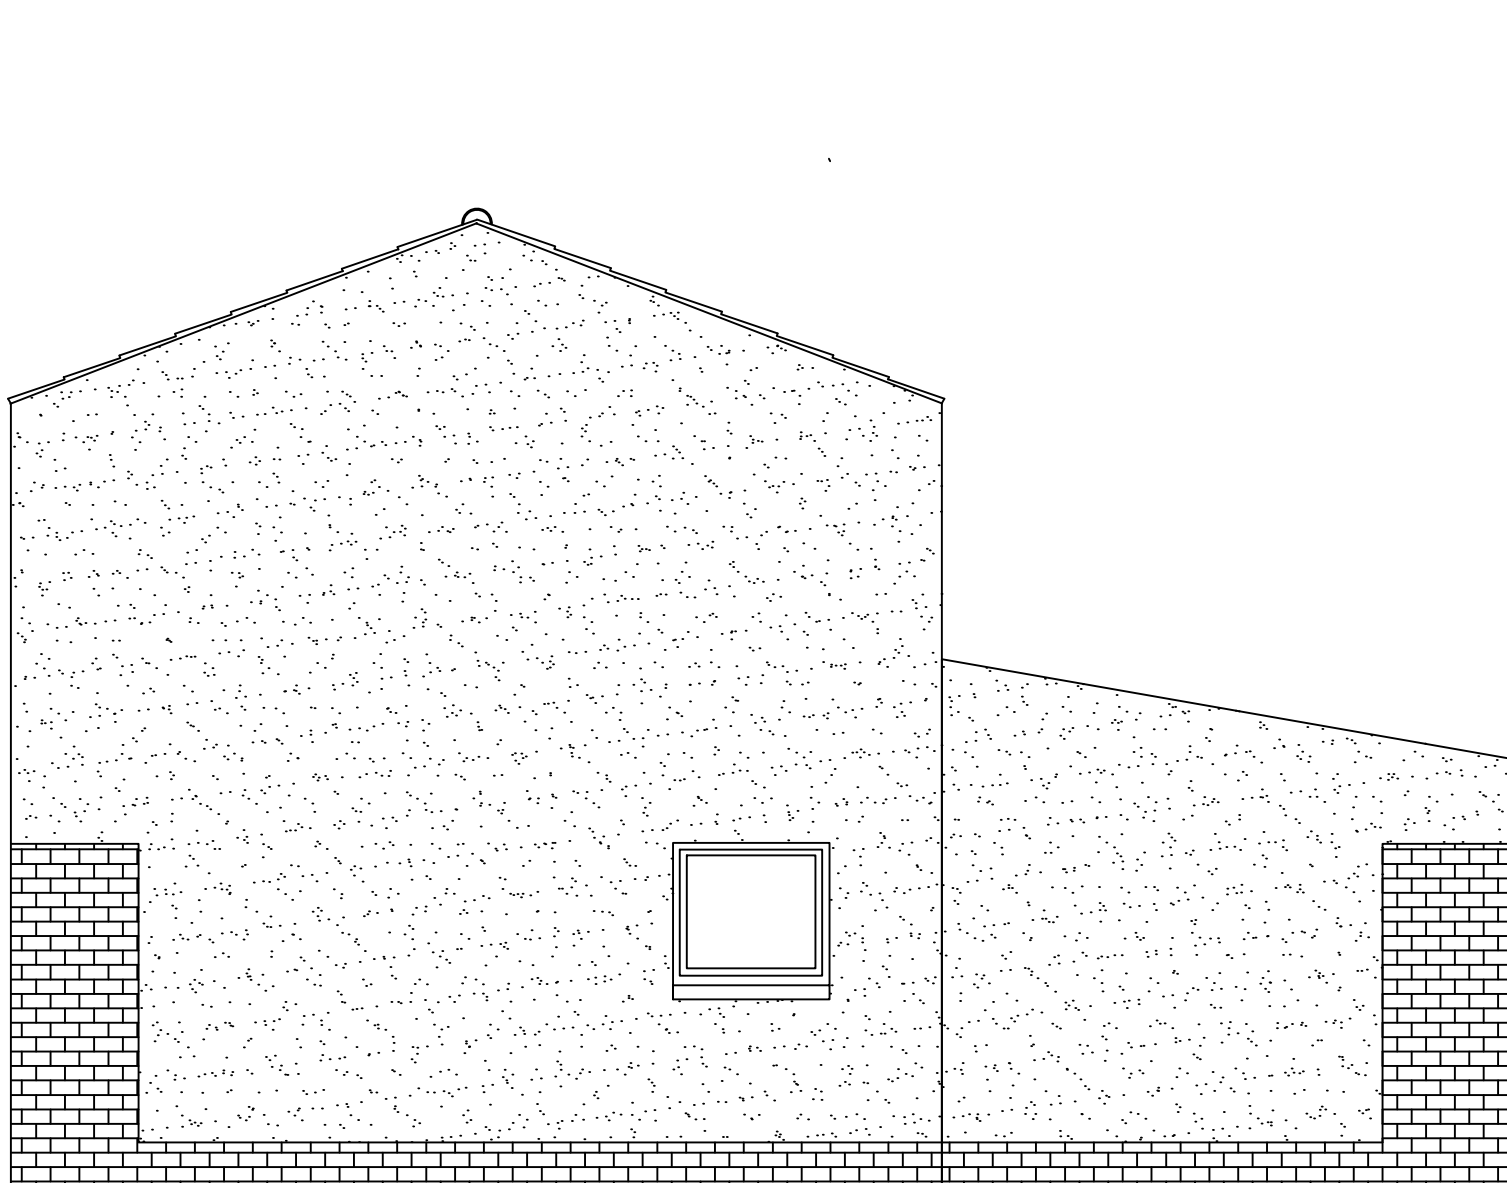


EXISTING SIDE ELEVATION ONE

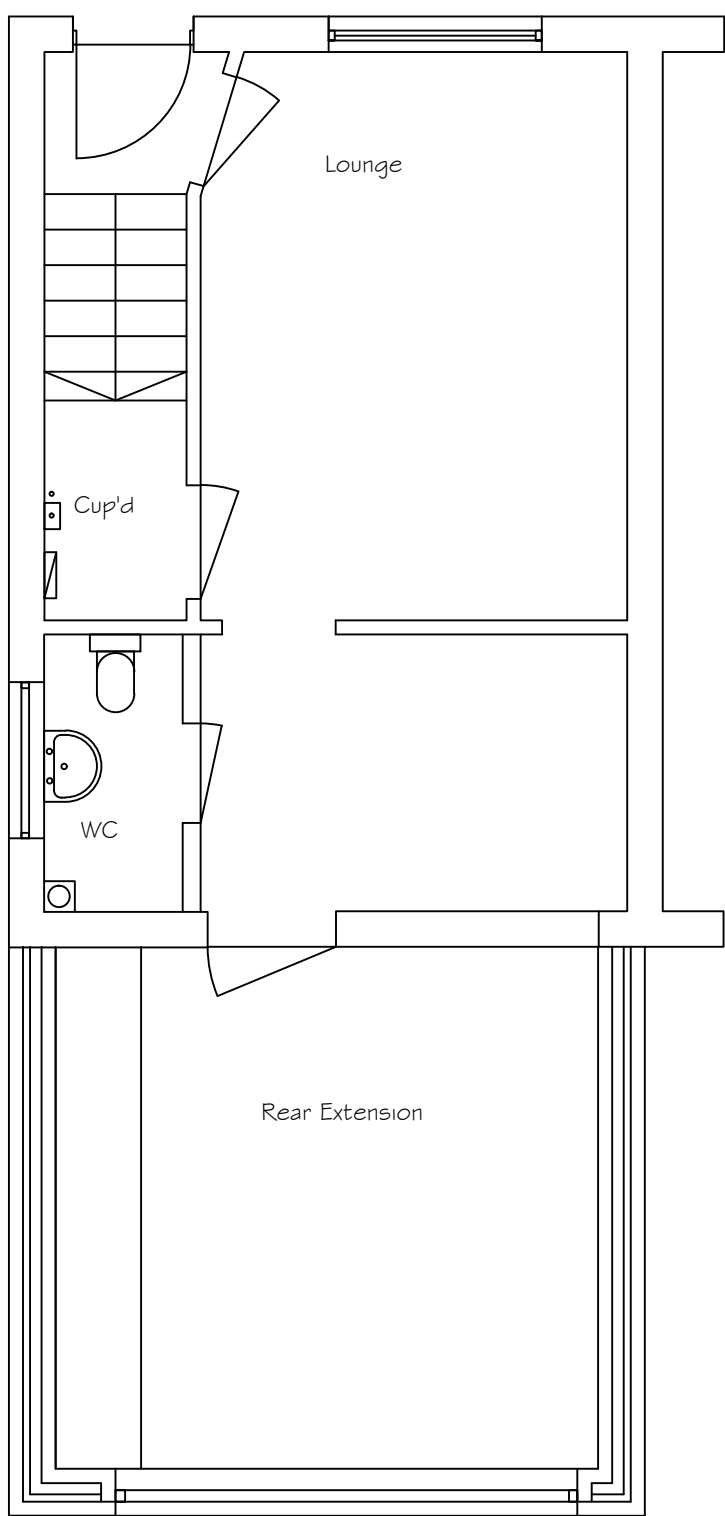

EXISTING GROUND FLOOR PLAN

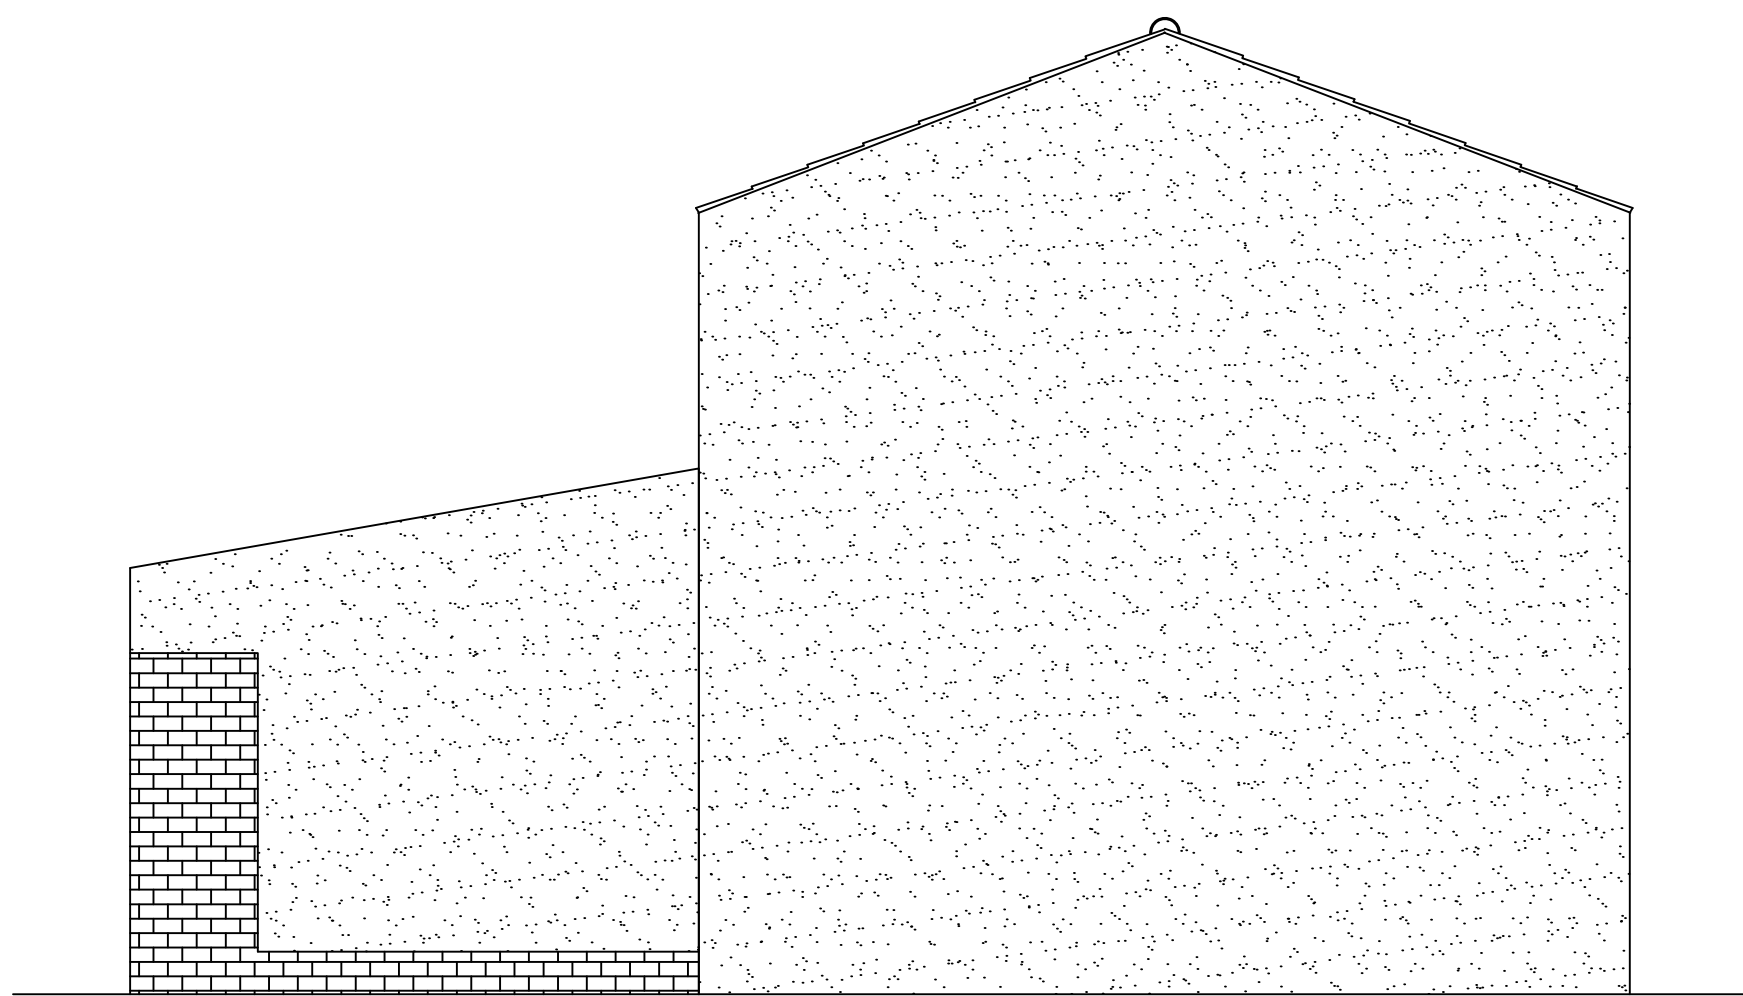

EXISTING SIDE ELEVATION TWO

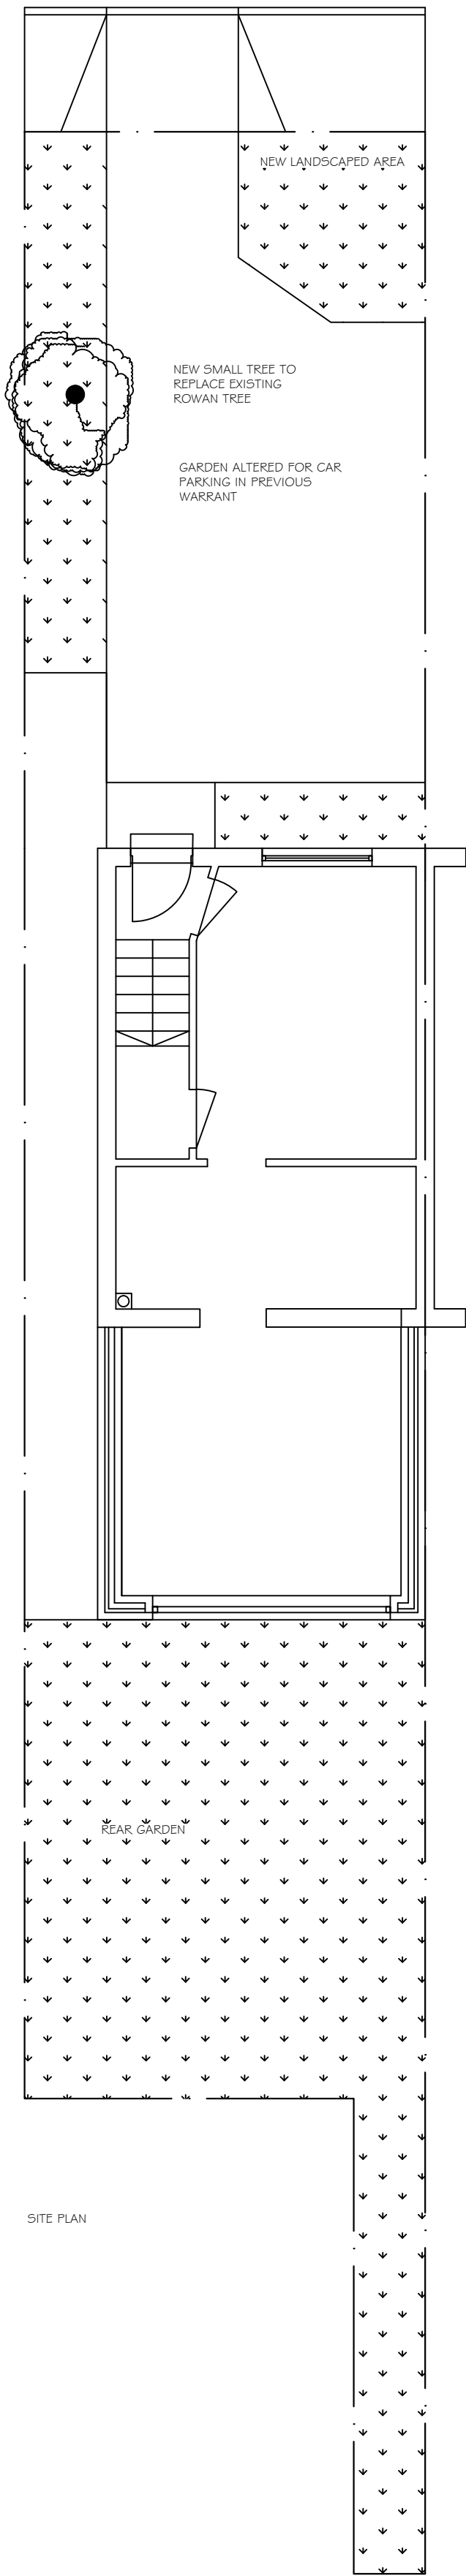

SITE PLAN



Client MZ Liya Ma,	Date 29/08/2023	ARCHITECTURAL SERVICES Planning & Property Consultants, 15 Howdenhall Loan, Edinburgh EH11 6 GUY Tel: 0131 478 2182 E Mail: george@gyarchitecturalservices.com © Copyright of AS
Project Form Extension	Scale 1/50 @ A1	
Address 2 Buckstone Close Edinburgh EH10 6XA	Dwg No 23/08/PL001	
	Rev	