




- Materials Key**
- 01 Red brick - type 01 (light)
 - 02 Red brick type 02 (darker)
 - 03 Soldier course red brick - type 01 (light)
 - 04 Burglar bond brick detail
 - 05 Pre-fab stone banding
 - 06 Sage green textured metal cladding - RAL tbc
 - 07 Sage green PPC aluminium window frames - RAL tbc
 - 08 Sage green PPC aluminium louvred doors - RAL tbc
 - 09 Sage green PPC aluminium doors - RAL tbc
 - 10 Sage green fluted cladding panel - RAL tbc
 - 11 Sage green PPC aluminium balustrade - RAL tbc
 - 12 Curtain walling
 - 13 Sage green metal fence - RAL tbc




01 | BLOCK B NORTH ELEVATION

 

02 | BLOCK B EAST ELEVATION

 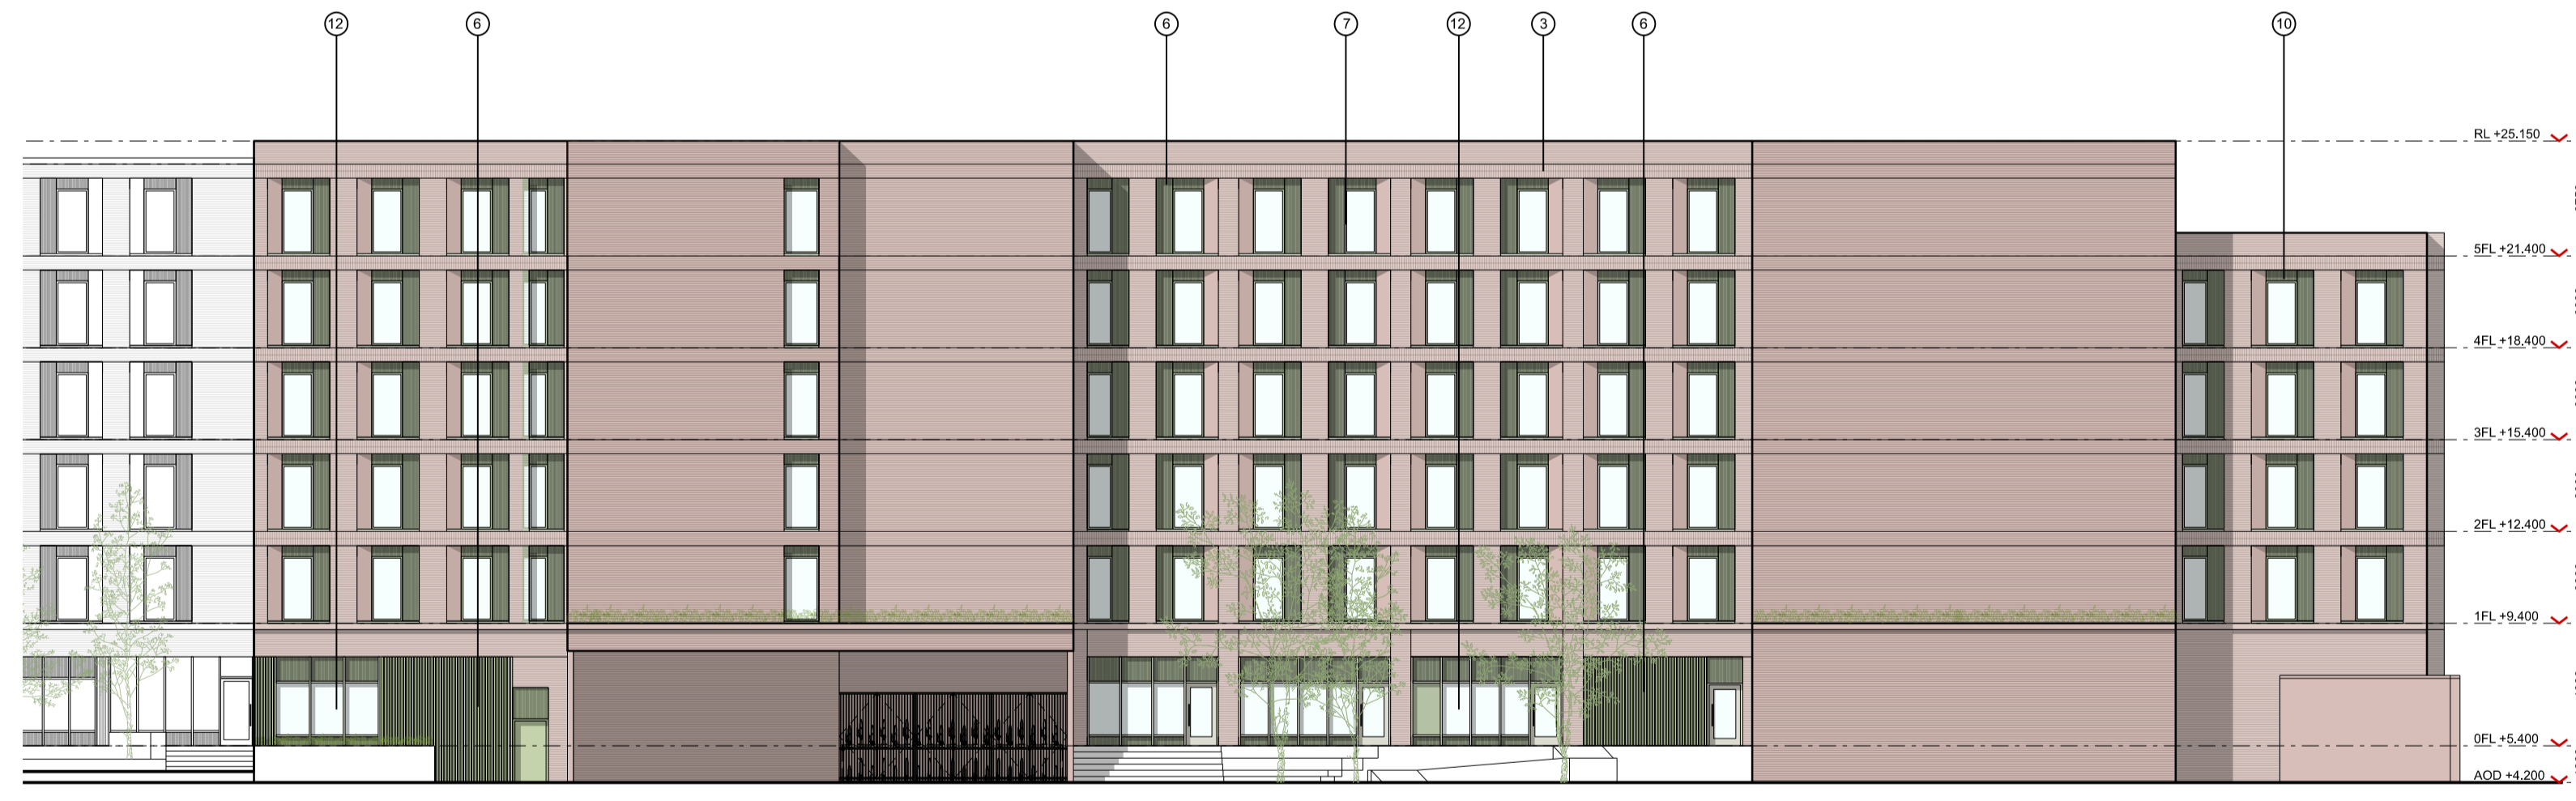

03 | BLOCK B SOUTH ELEVATION

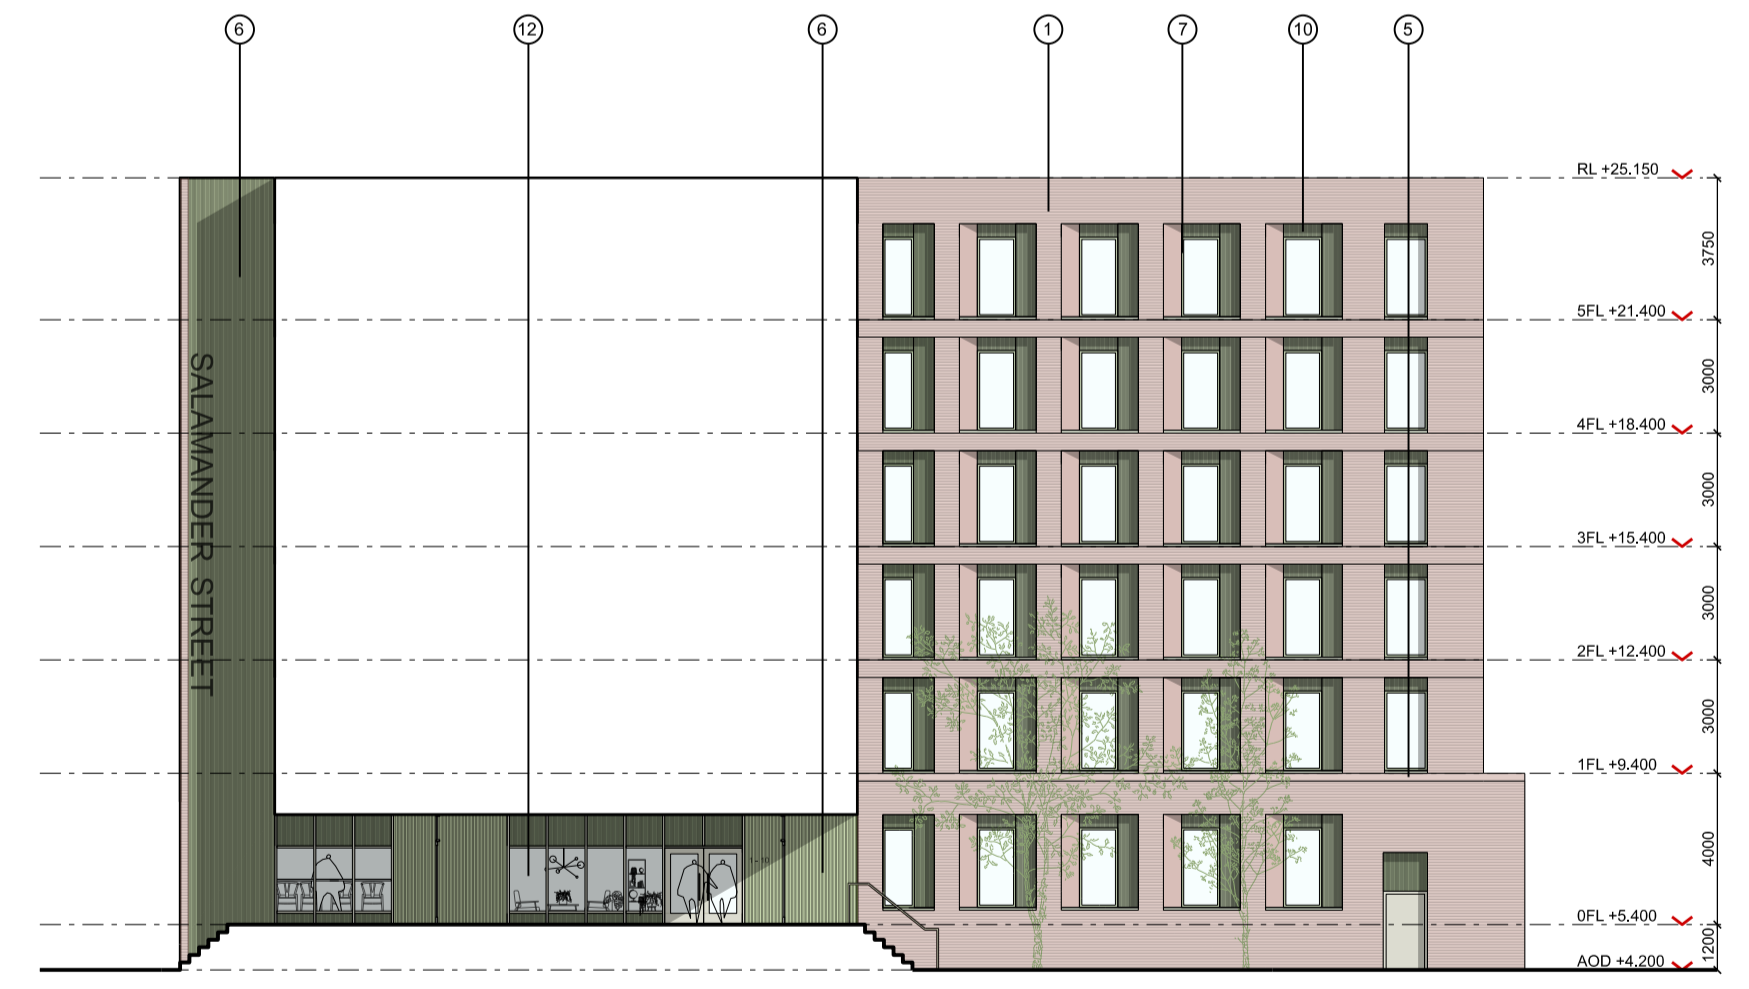

04 | BLOCK B WEST ELEVATION

P01 ISSUE FOR PLANNING 02.11.2023 LM KJ
Revision Date By Chk

Title: Block B Proposed Elevations
Project: 23068_Salamander Street
Client: Dalton Metals Scale: 1:200
Stage: PLANNING Status: Revision
Reference: 23068B-56T-P6-ZZZ-D-A-001 P01

