






REV.	DETAILS	INIT.	DATE

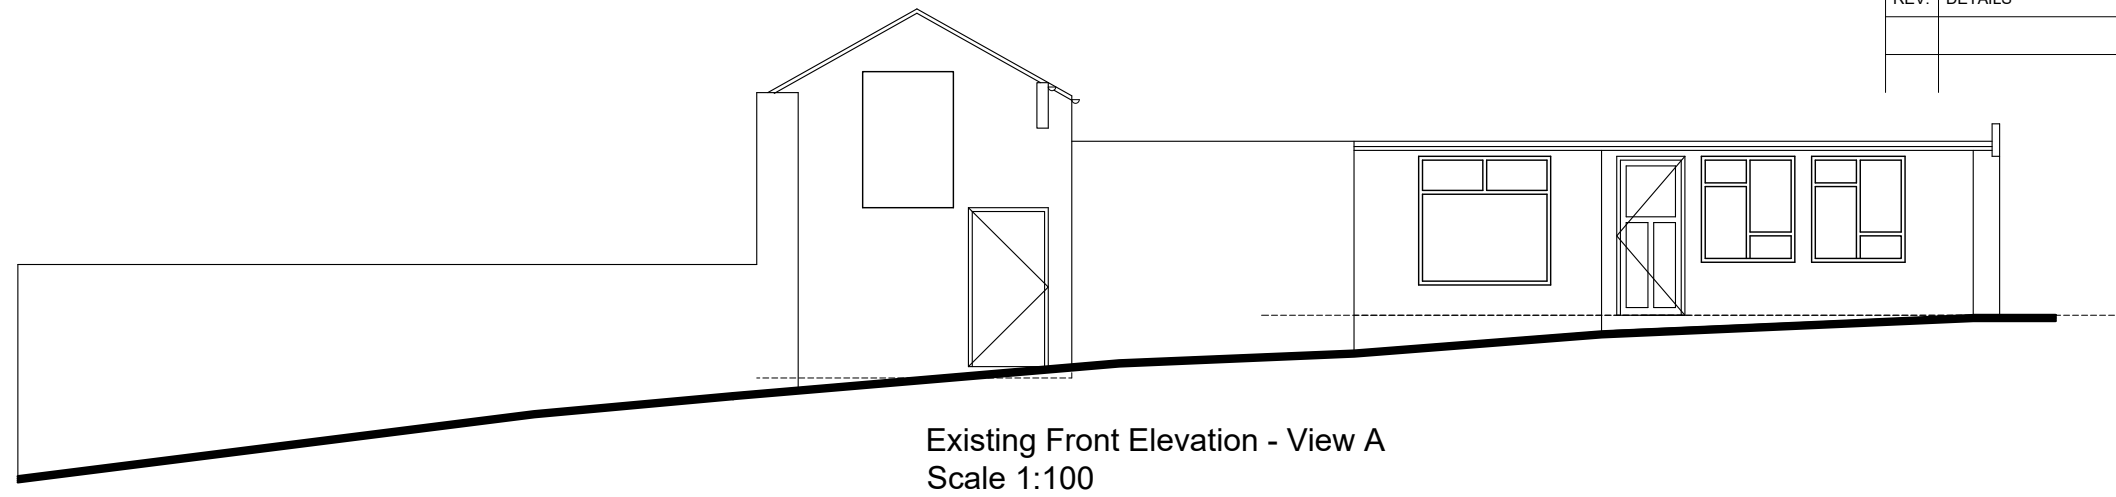


Existing Front Elevation - View A  
Scale 1:100

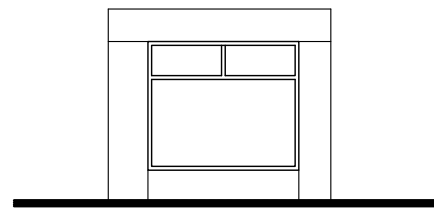


Existing Side Elevation - View B  
Scale 1:100

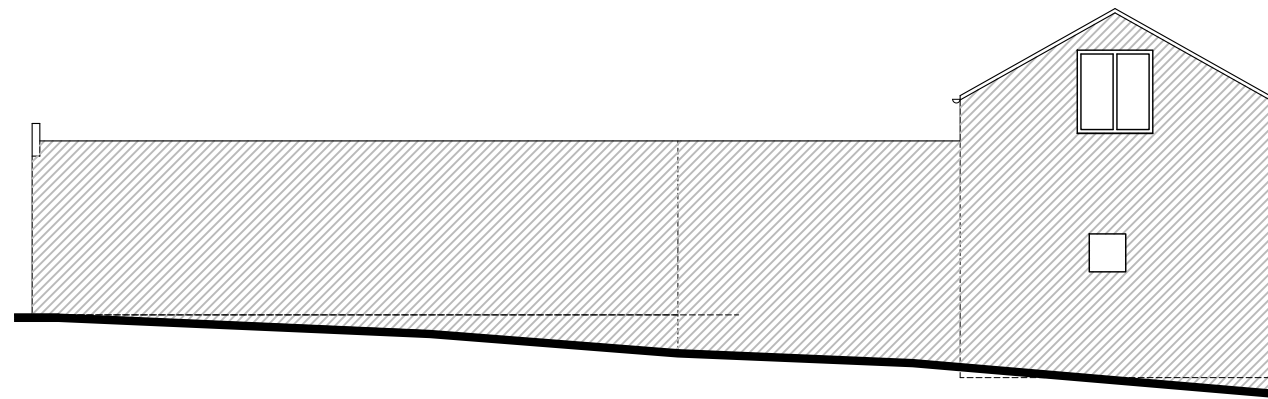


Existing Side Elevation - View C  
Scale 1:100

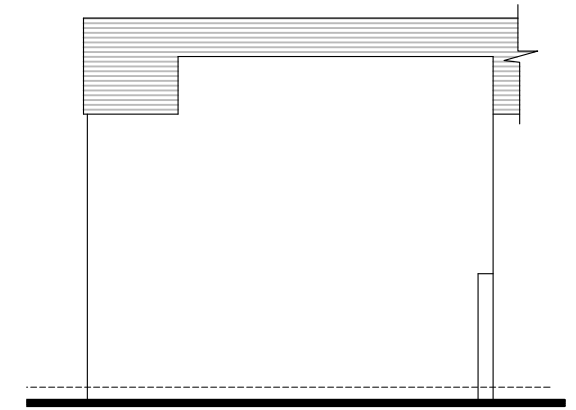

Existing Side Elevation - View D  
Scale 1:100

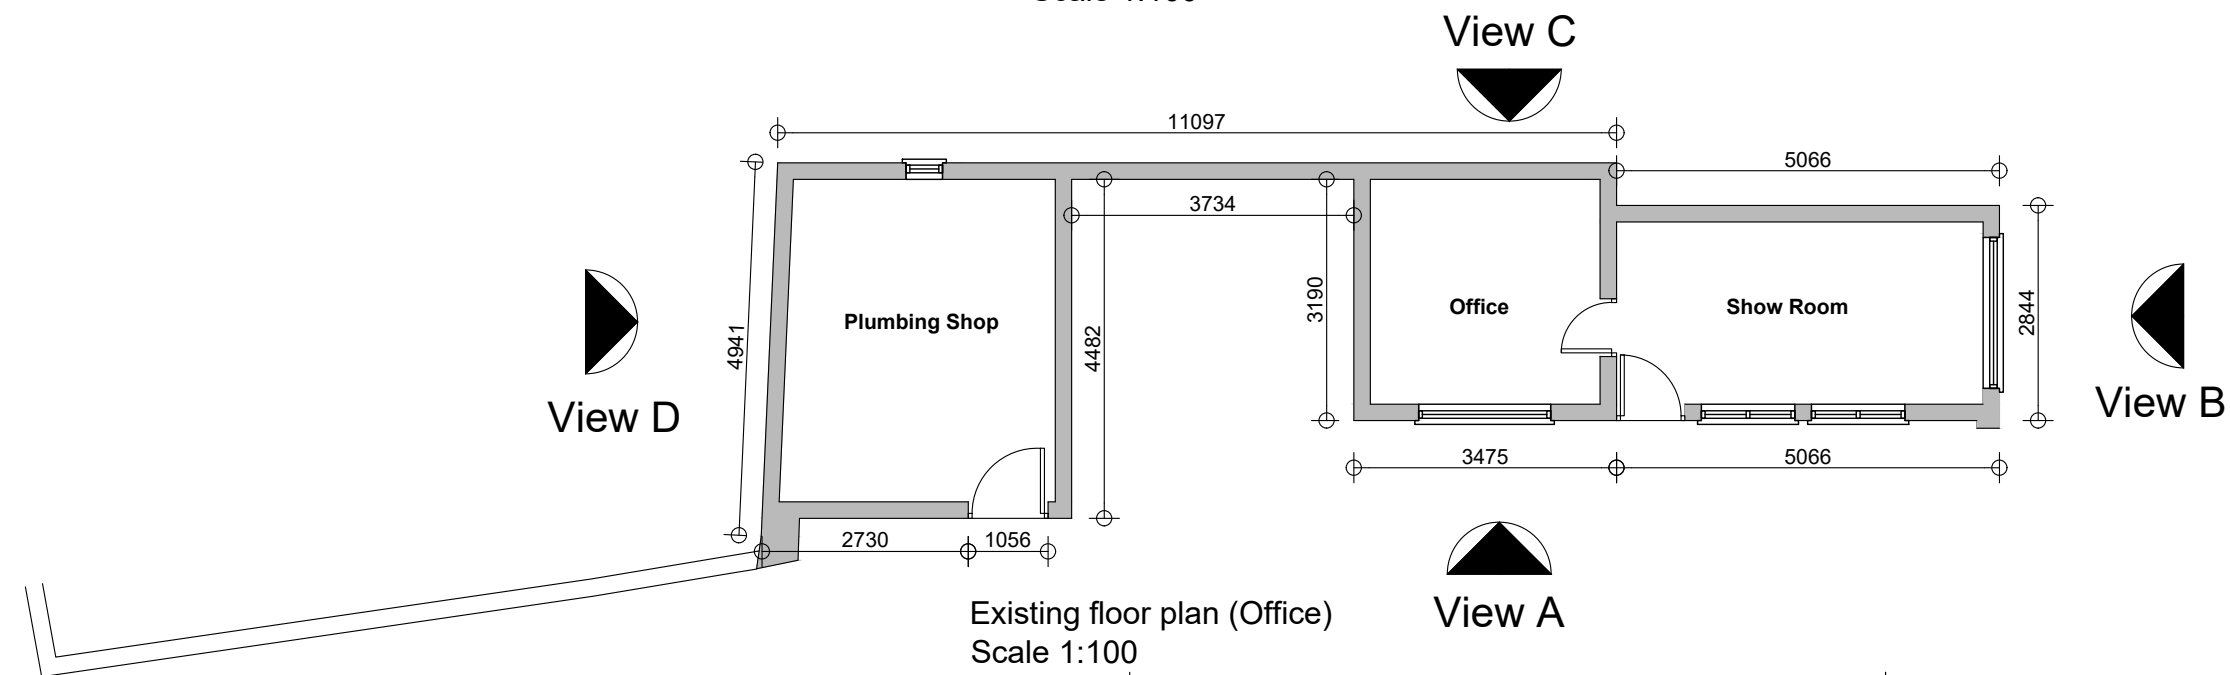

**PRELIMINARY  
ISSUE**

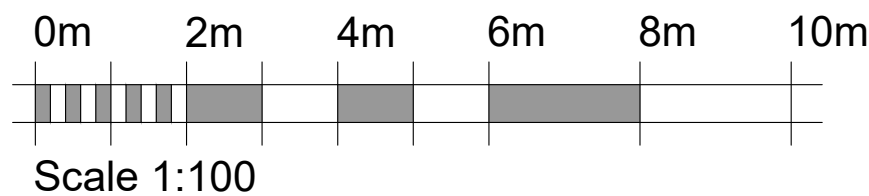

**blueprint**  
Architectural Design Ltd.

5 BLOTTS BARN, BROOKS ROAD, RAUNDS, NORTANTS, NN9 6NS  
01933 551389 :: info@blueprintdesign.org.uk

TITLE	Plans for Mr Tony Blair 25, Church Street, Stanwick, NN9 6PS		
DETAIL	Existing Plan and Elevation (Office)		
SCALE	1:100	SHEET:	A3
DRAWN	PP	CHECKED	RV
DATE	06/09/2023	ISSUE	PRELIMINARY
			<b>23-086-04</b>
<small>CONTRACTORS MUST CHECK ALL DIMENSIONS ON SITE. ONLY FIGURED DIMENSIONS ARE TO BE WORKED FROM DISCREPANCIES MUST BE REPORTED TO BLUEPRINT BEFORE PROCEEDING. © THIS DRAWING IS COPYRIGHT.</small>			