



# EXISTING 1:100

0m 1m 2m 3m 4m 5m  
SCALE BAR IN METERS

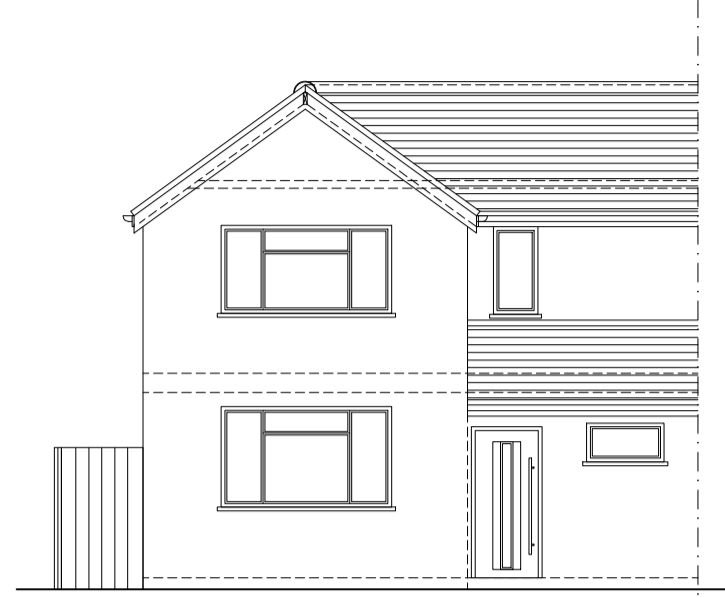

EXISTING FRONT ELEVATION

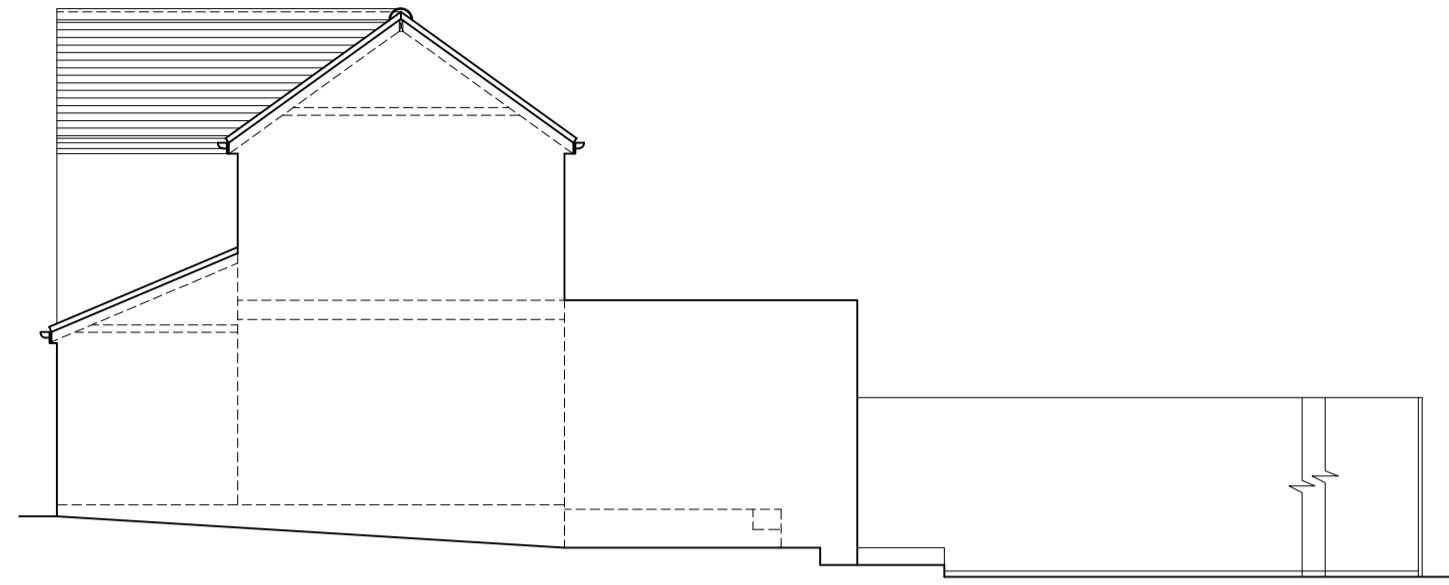


EXISTING SIDE ELEVATION 01




EXISTING REAR ELEVATION




EXISTING SIDE ELEVATION 02

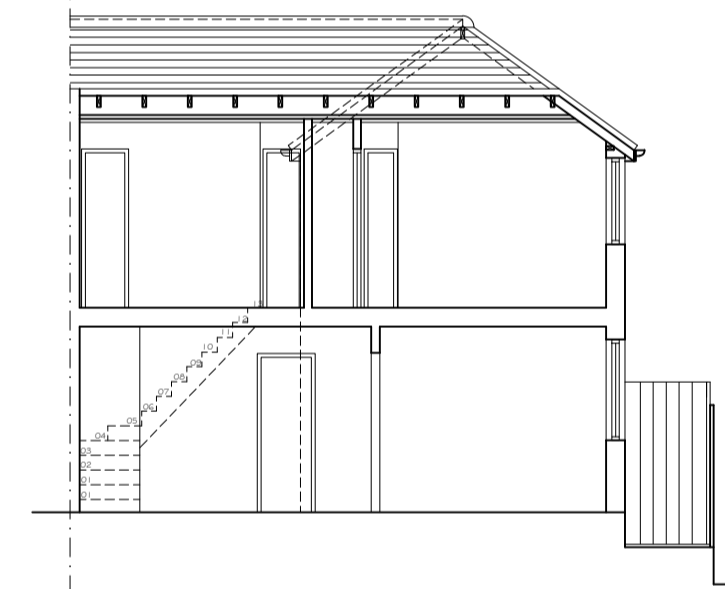

EXISTING SECTION B-B

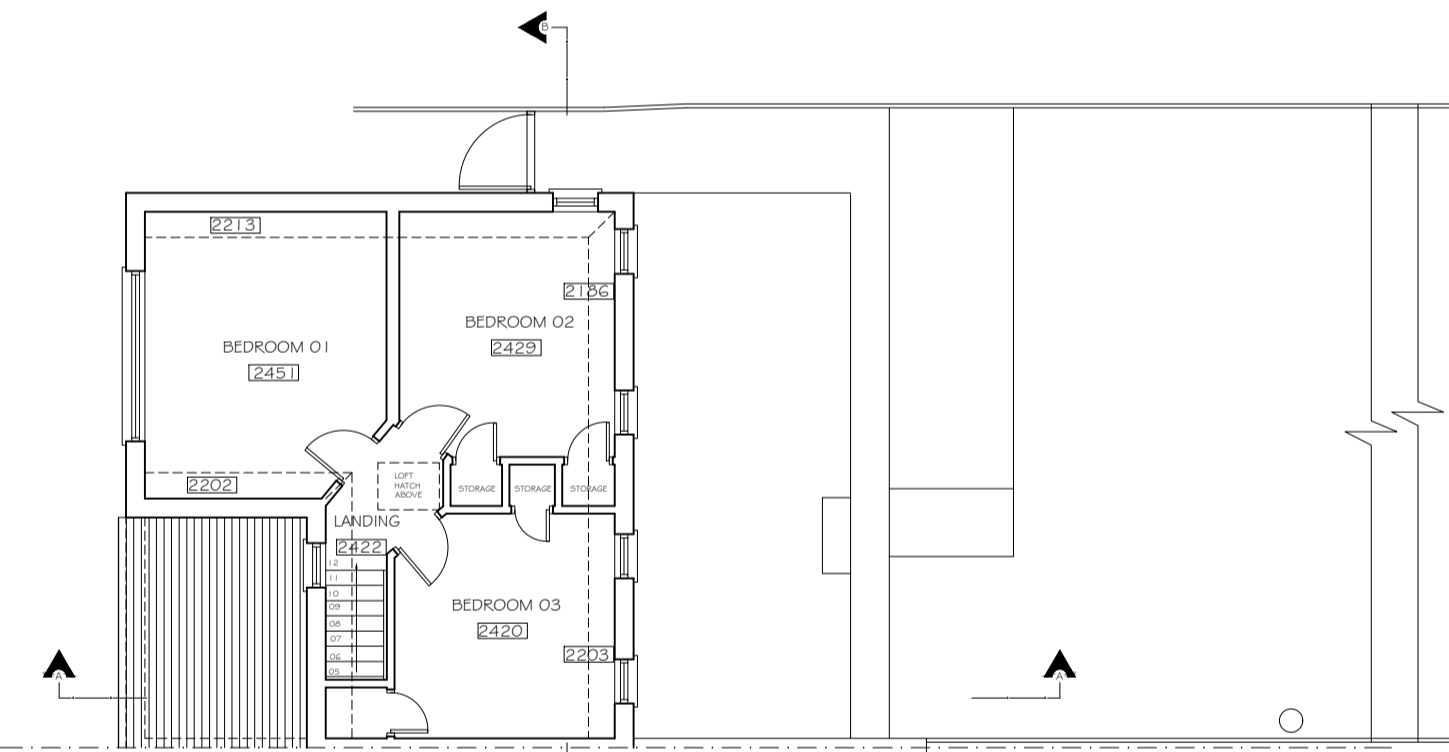


EXISTING FIRST FLOOR PLAN

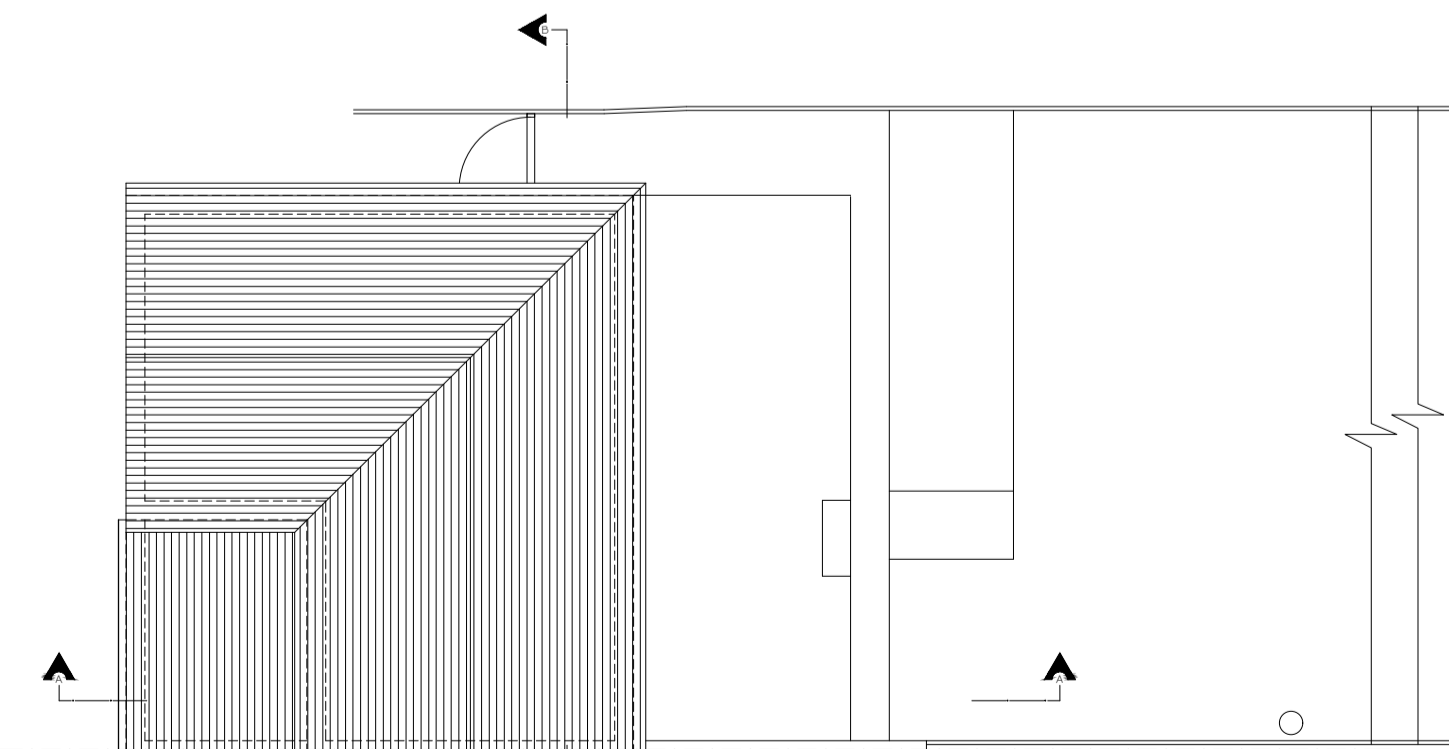


EXISTING ROOF PLAN

# EXISTING 1:50

0m .5m 1m 2m 3m 4m 5m  
SCALE BAR IN METERS

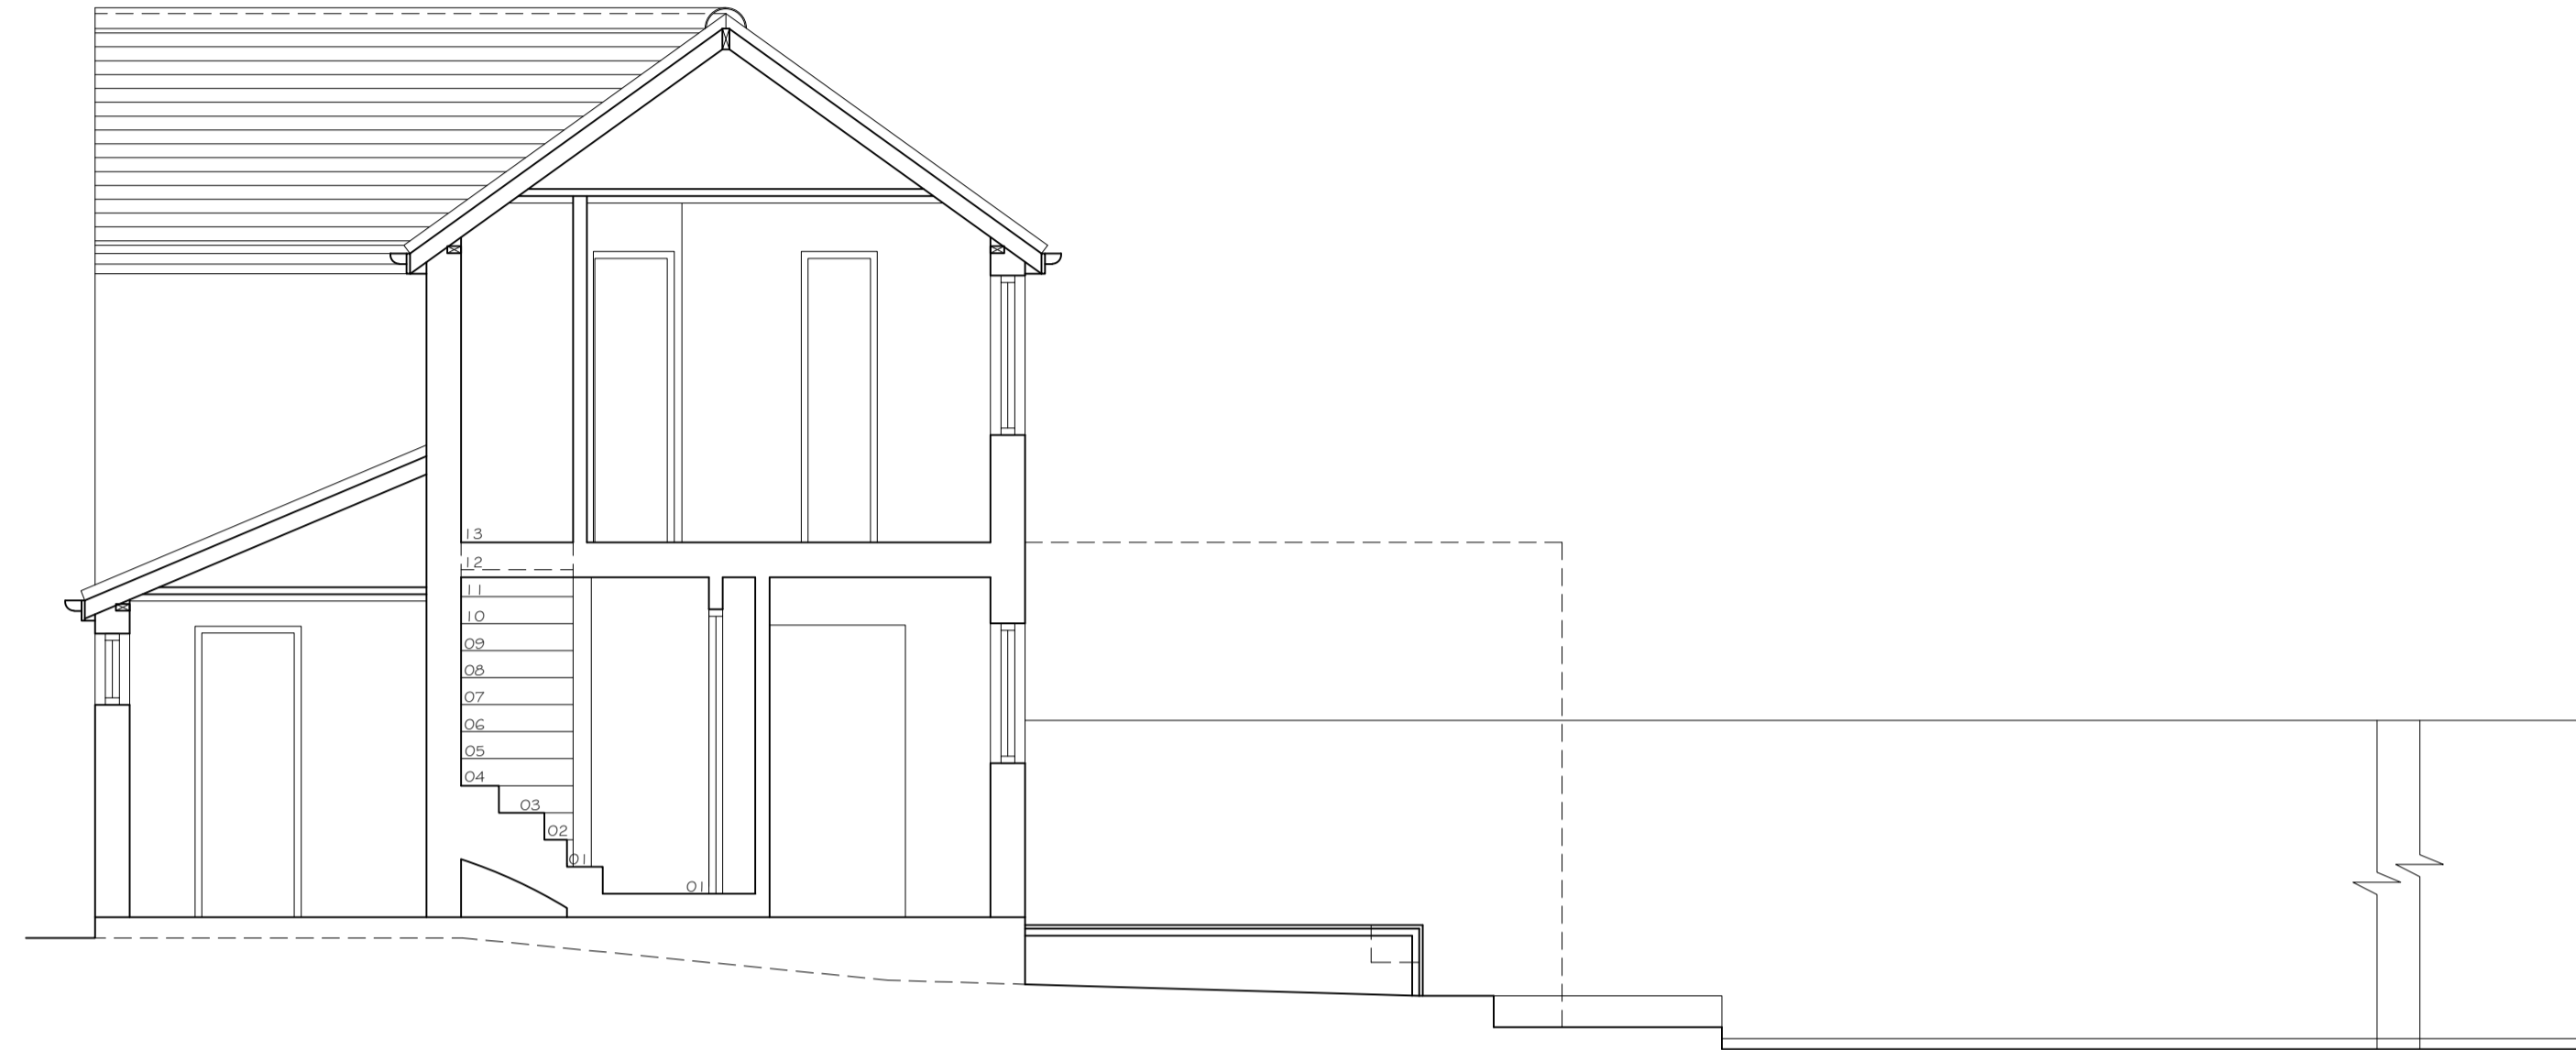

EXISTING SECTION A-A

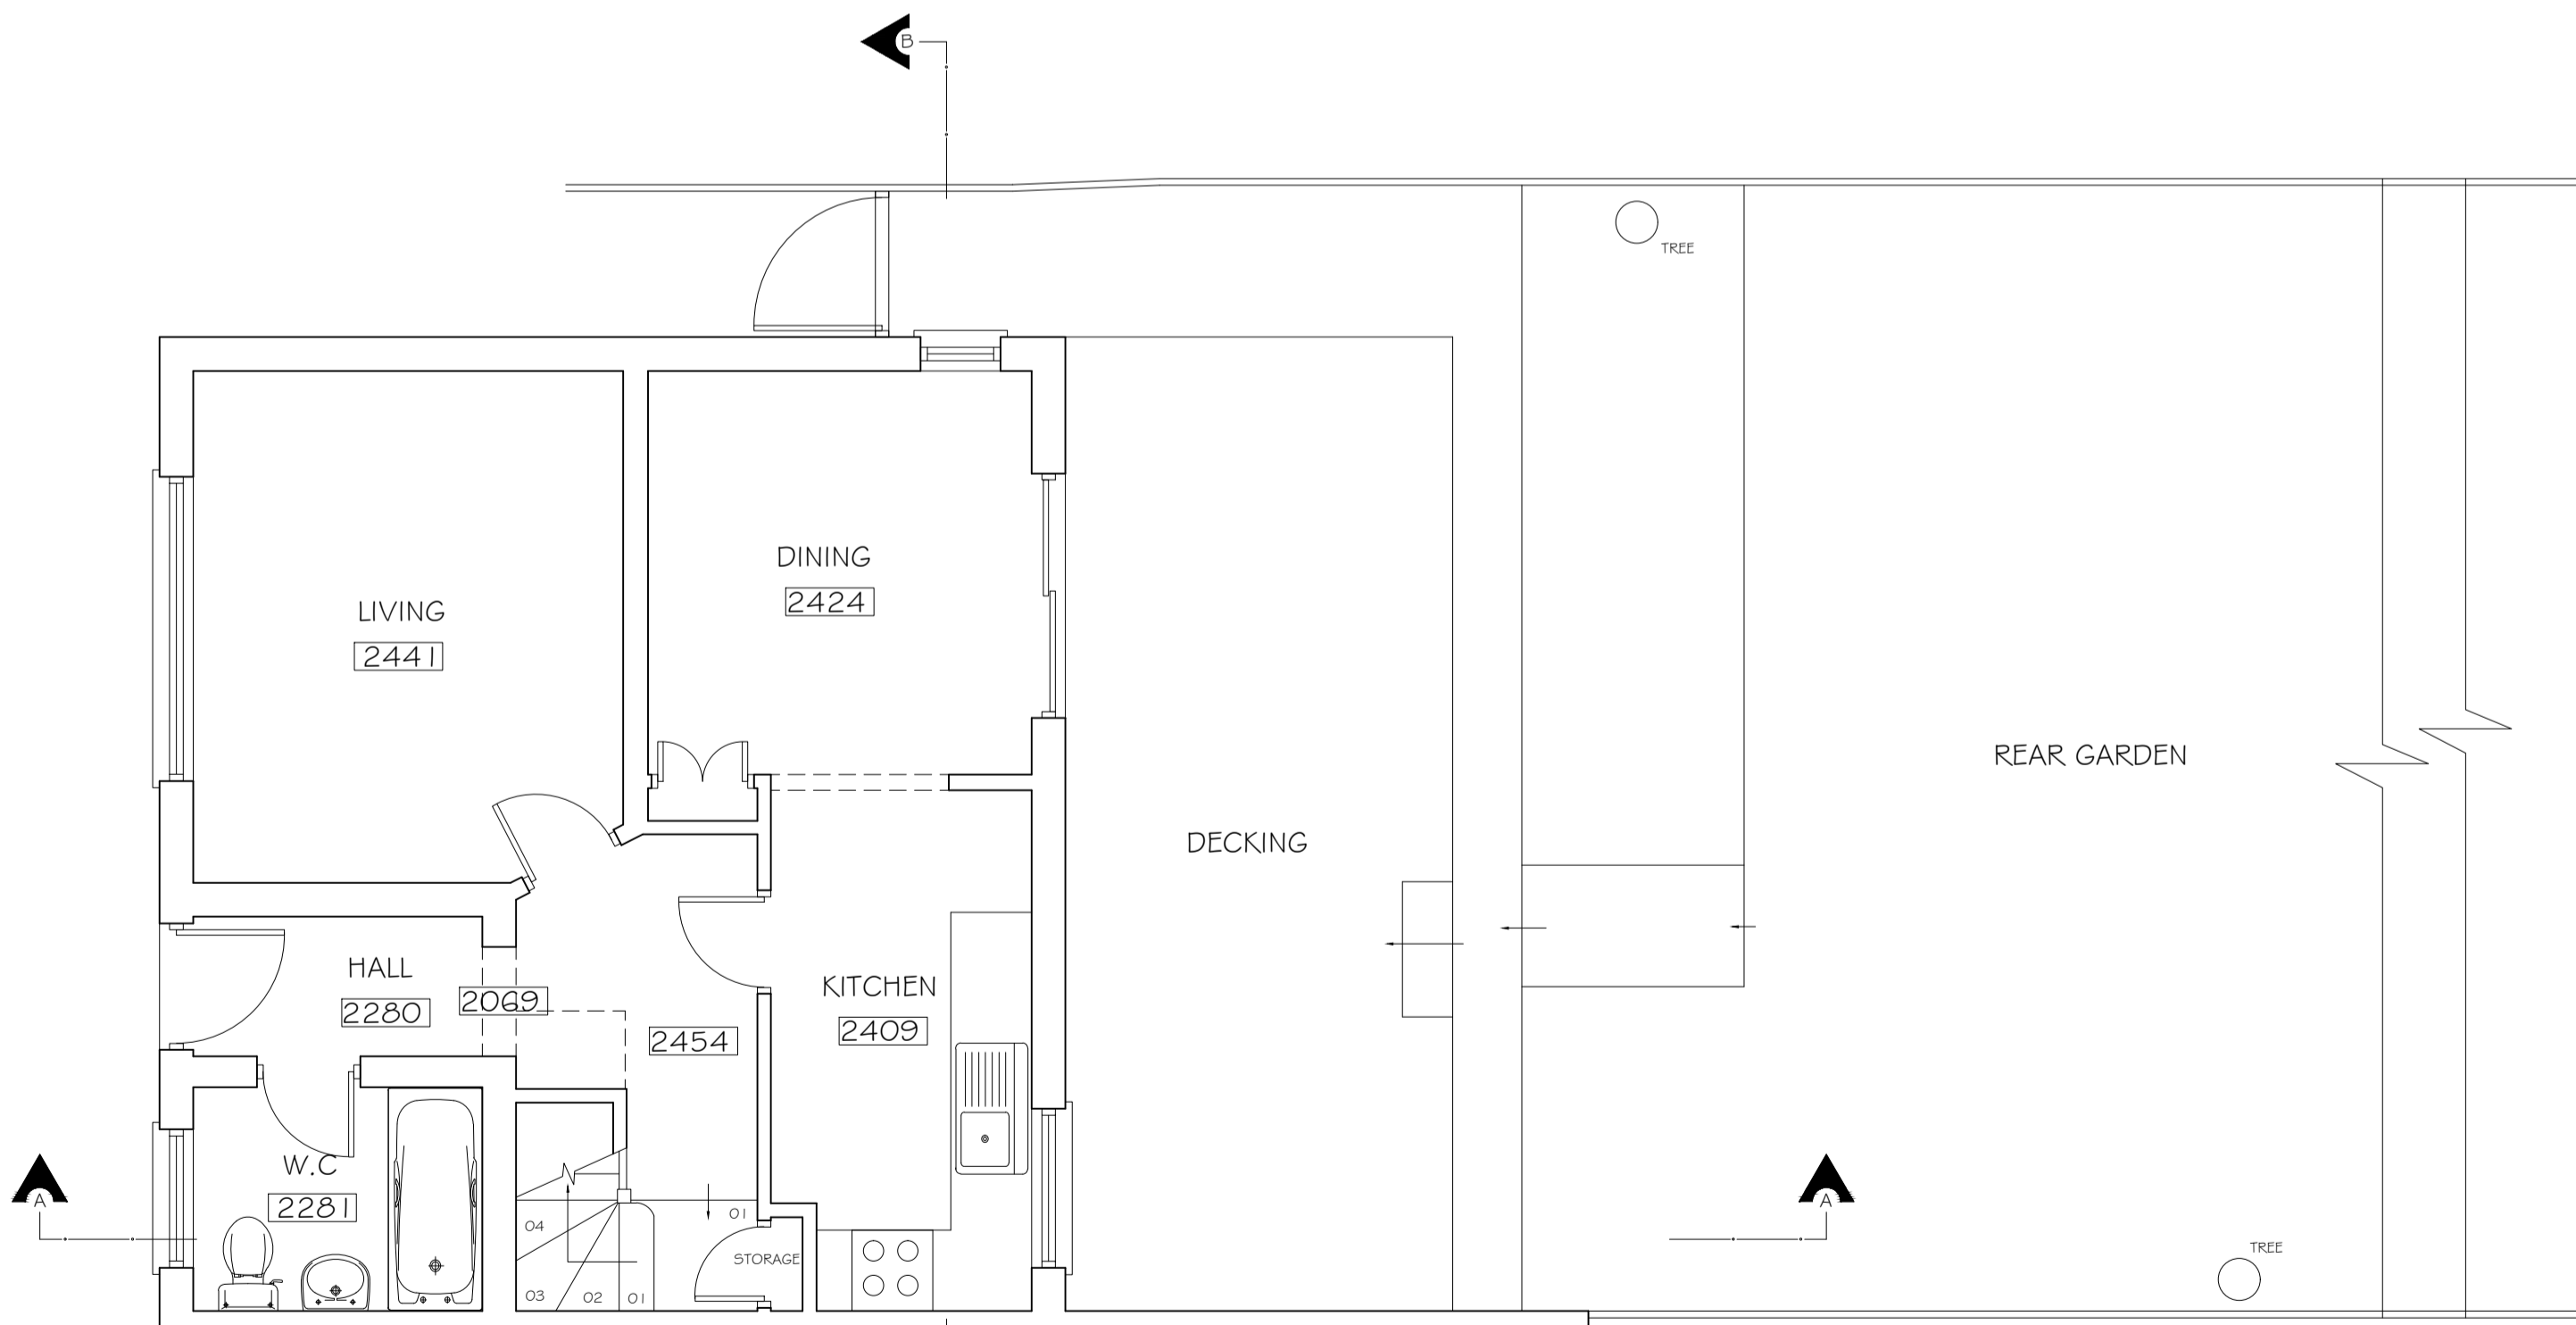

EXISTING GROUND FLOOR PLAN

Copyright © Studio 136 Architects Ltd  
This drawing which is the property of Studio 136 Architects Ltd is the subject of Intellectual Property Rights including copyright and design right and shall not be reproduced, copied, loaned or submitted to any other party without the written consent of Studio 136 Architects Ltd.

This drawing is not to be scaled. Only figured dimensions to be taken. Any discrepancies to be reported to the Studio 136 Architects prior to setting out or ordering of any materials

**studio**  
**136 architects**  
6 The Broadway, Wembley, Middlesex, HA9 8JT  
Tel/Fax: 020 8907 7131 e-mail: info@studio136.co.uk

Project

XXXXXX  
69 MILL WAY  
XXXXX  
WD23 2AF

Client  
MR LOZNEANU  
69 MILL WAY  
XXXXX  
WD23 2AF

Drawing Title  
EXISTING & PROPOSED PLANS  
SECTION & ELEVATIONS

Scale	Drawn	Checked	Authorised
1:100/1:50 @ A1	SJS	-	-
	JUNE 2019	-	-

Drawing Number	Rev
ST_JUN19_69 MILL_001	-