


# Ground Floor Plan

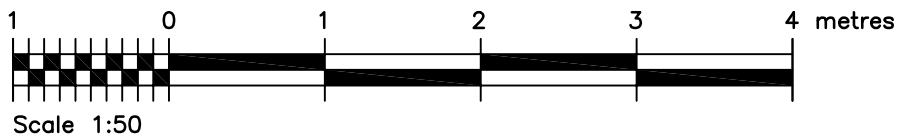

Mike Stephen Architectural Design Ltd.  
 66 Woodend Crescent,  
 Aberdeen AB15 6YQ  
 tel no. 01224 310313  
 mobile: 07789 446 909

CLIENT :  
 Mr + Mrs G Guthrie  
 74, Seatown,  
 Cullen.  
 Buckie.  
 AB56 4SJ

Project: Proposed Alterations At 74, Seatown, Cullen	Scale: 1:50 @ A3
Description: Ground Floor Plan	Date September 2023
	Drawing No: 23/12 003