



Proposed floor plan 1:50

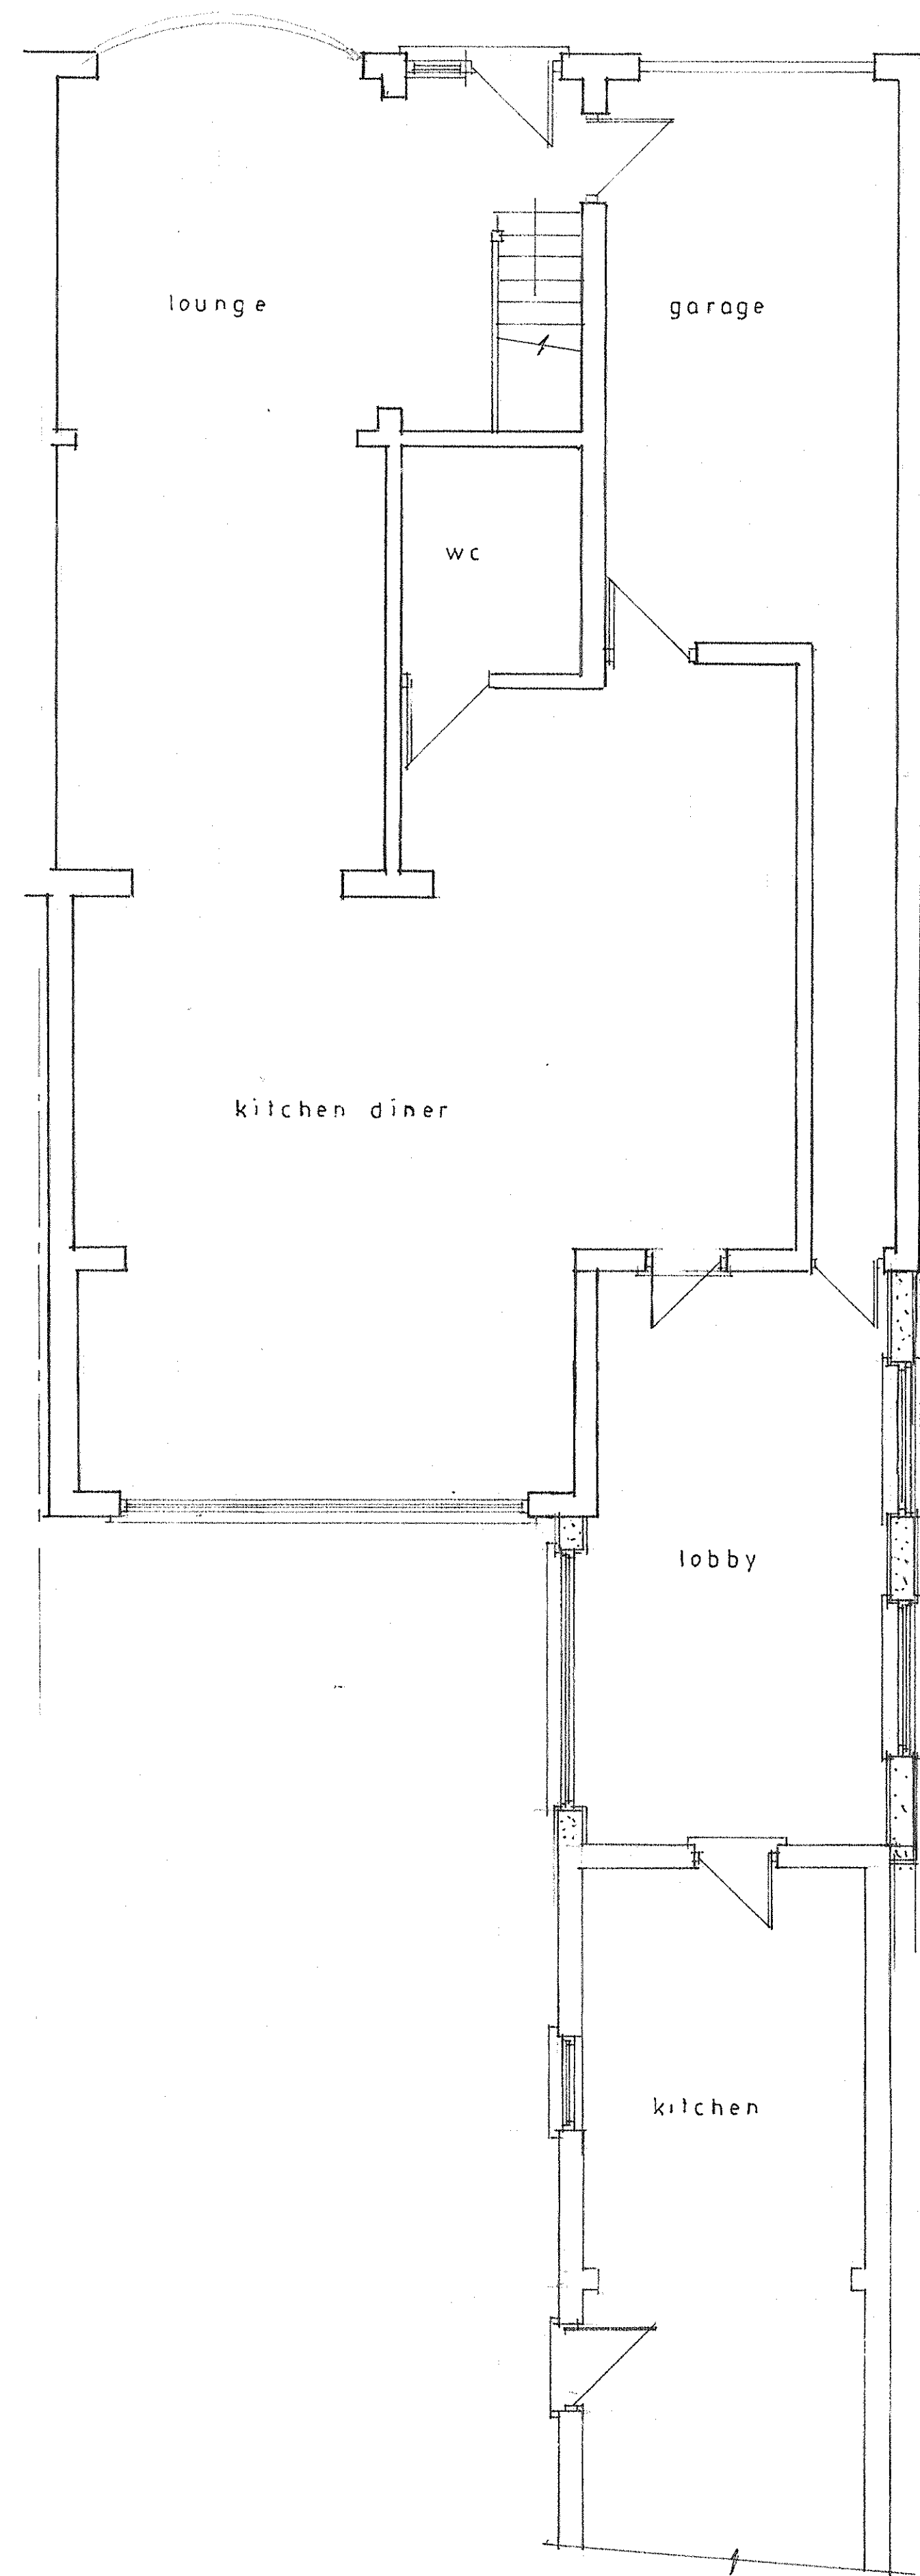


Block plans 1:200

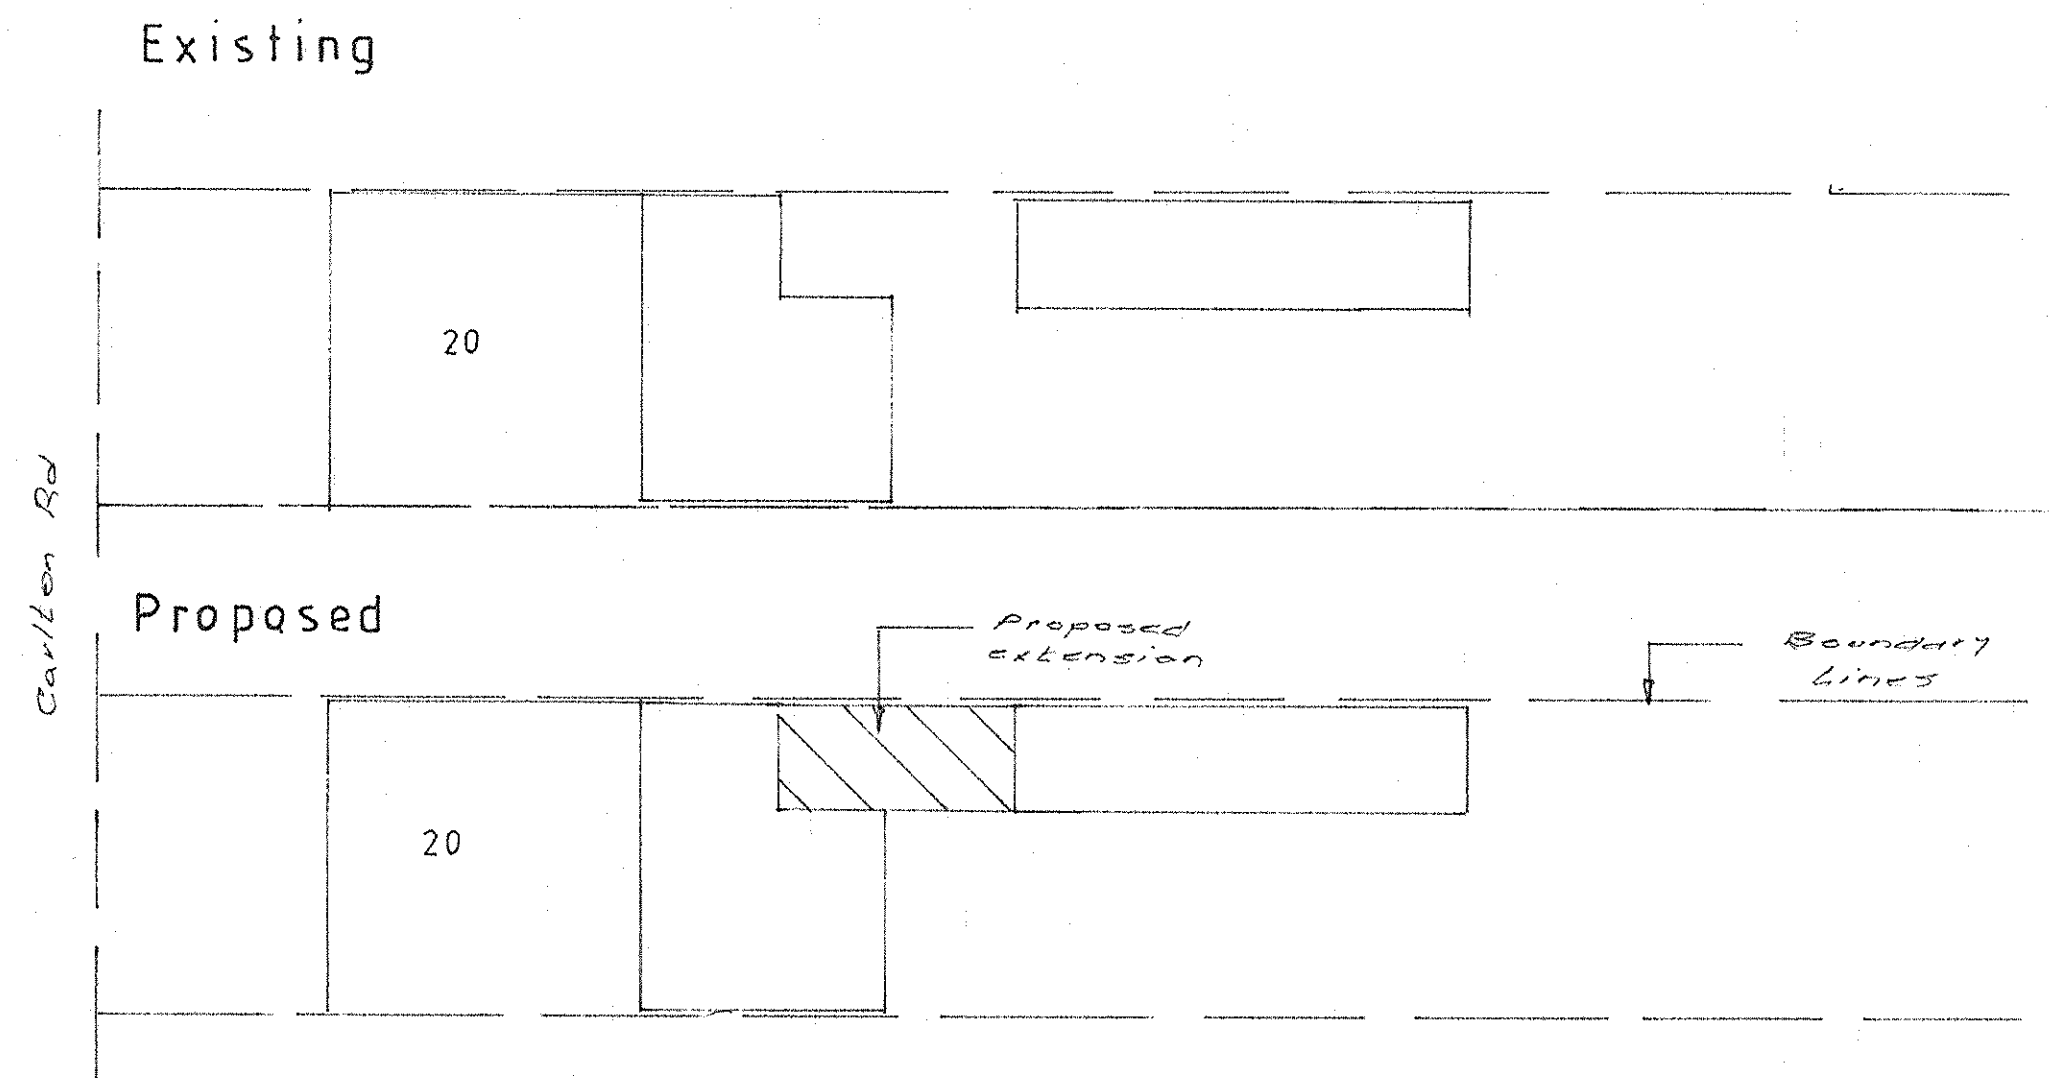


Elevations 1:100

Proposed

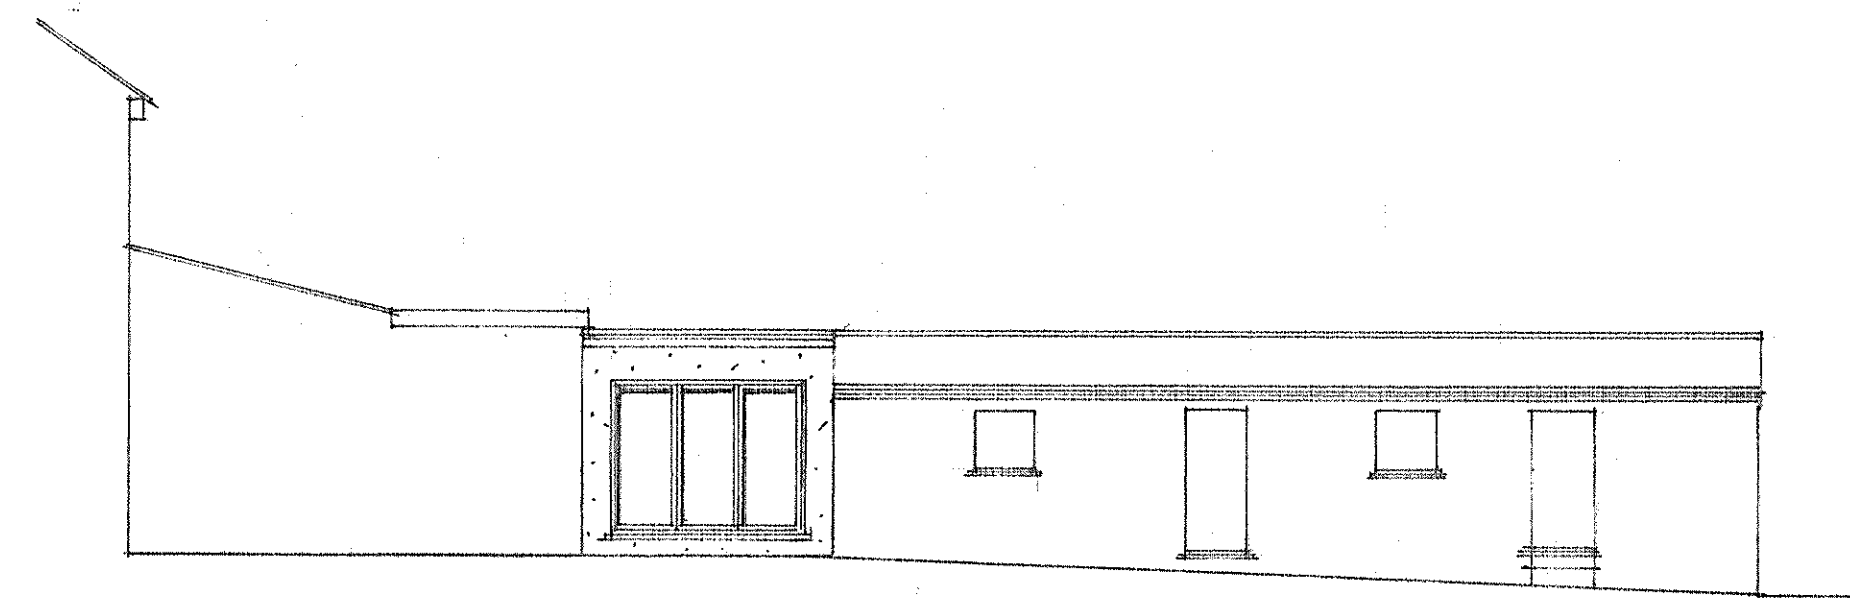


Side

Existing

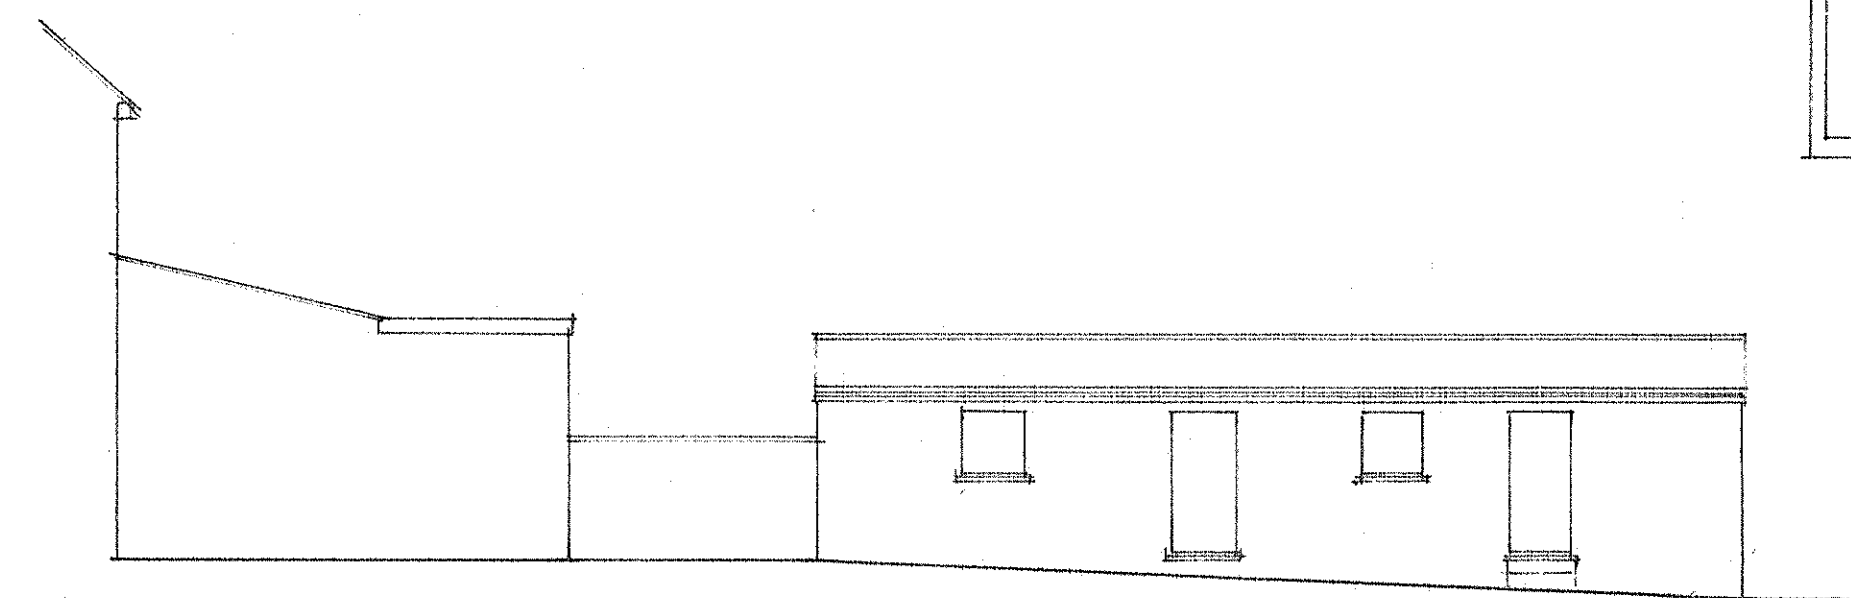

Proposed

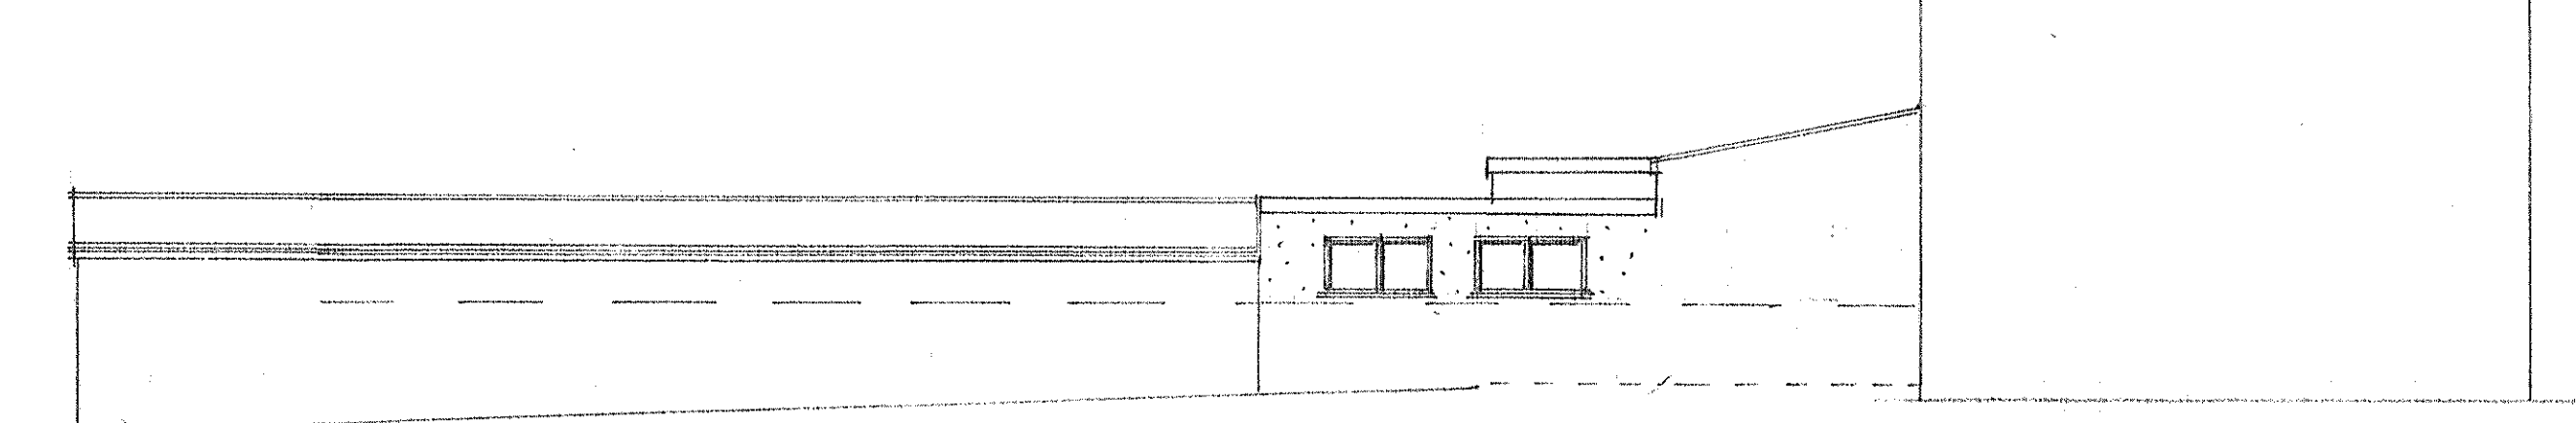


Flank




Rear



Existing

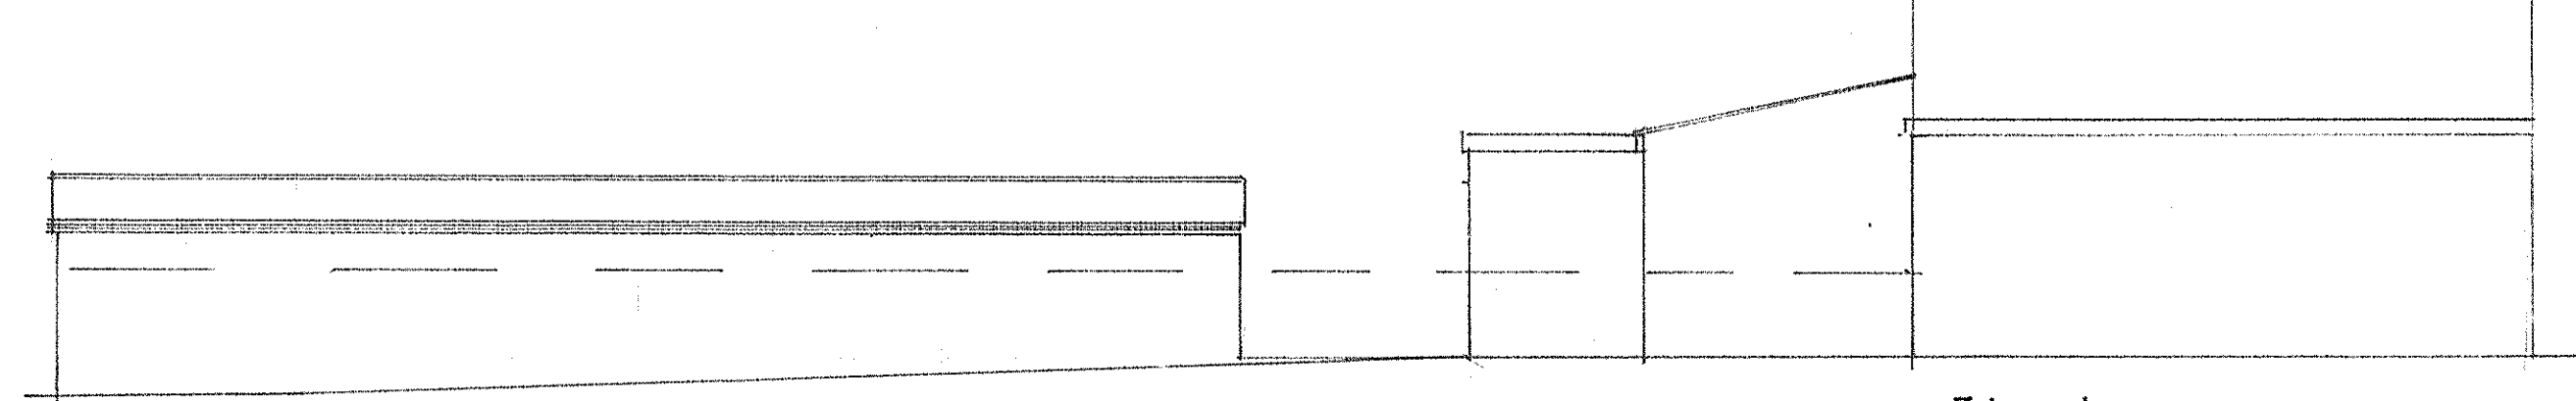

Scale Bars (m)

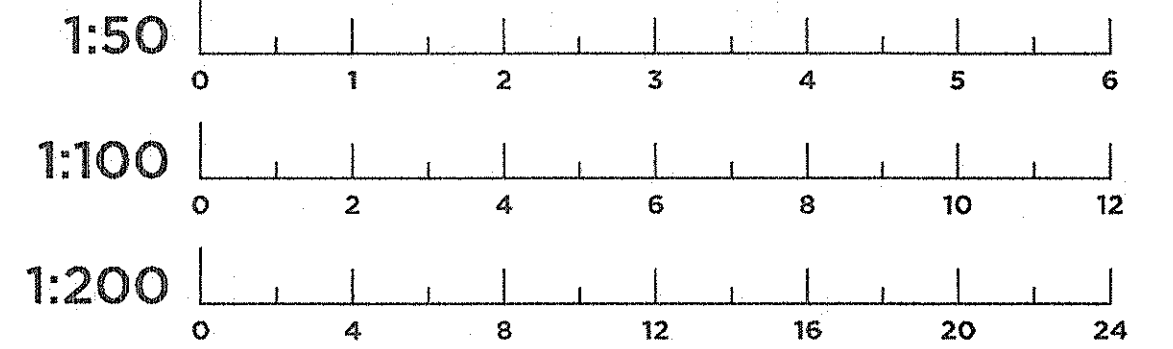

Existing floor plan 1:100

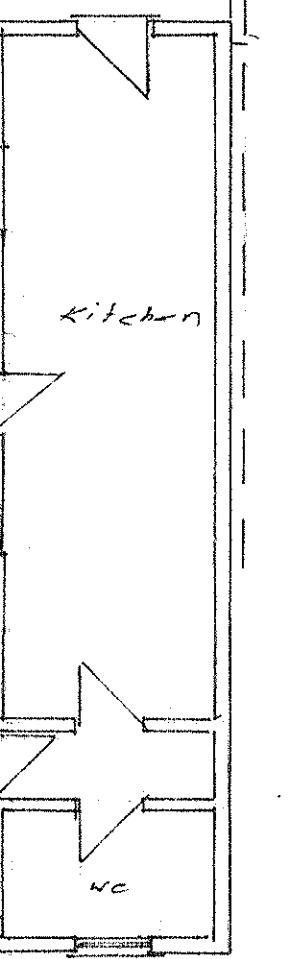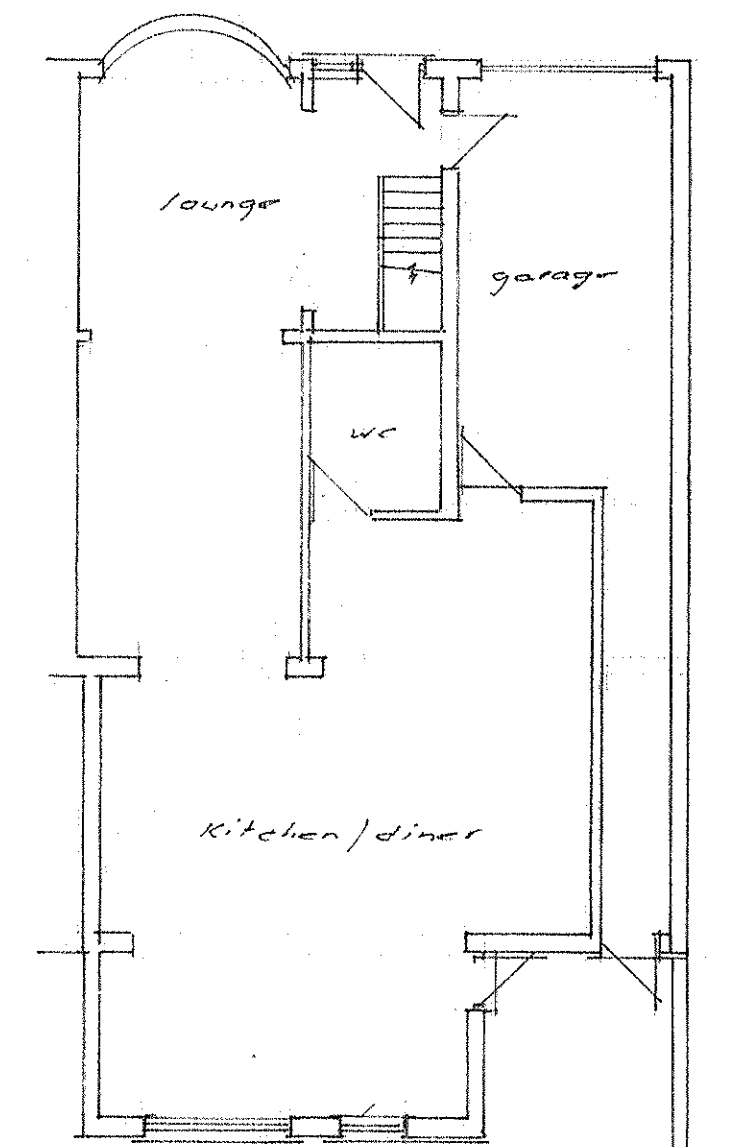

<p><b>PLAN &amp; SURVEY LTD</b> CHARTERED SURVEYORS</p> <p><b>RICS</b></p> <p>Mike Course MRICS Email: planandsurvey@btinternet.com</p>	<p>52A Picardy Road Belvedere, Kent DA17 5QN</p> <p>Telephone: 01322 445 133 Mobile: 07767 881 391</p>
<p>Client</p>	
<p>Job Title 20, Carlton Road, Erith, Kent. DA8 1DW</p>	
<p>Drawing Title Single storey rear extension</p>	
<p>Scale 1:50 1:100 1:200</p>	